


FINAL SURVEY	SURVEYED	DATE
NOTE BOOK	PLOTTED	BY
NO.	TEMPLATE	
	AREAS	
	CHECKED	

ORIGINAL SURVEY	SURVEYED	DATE
NOTE BOOK	PLOTTED	BY
NO.	TEMPLATE	
	AREAS	
	CHECKED	

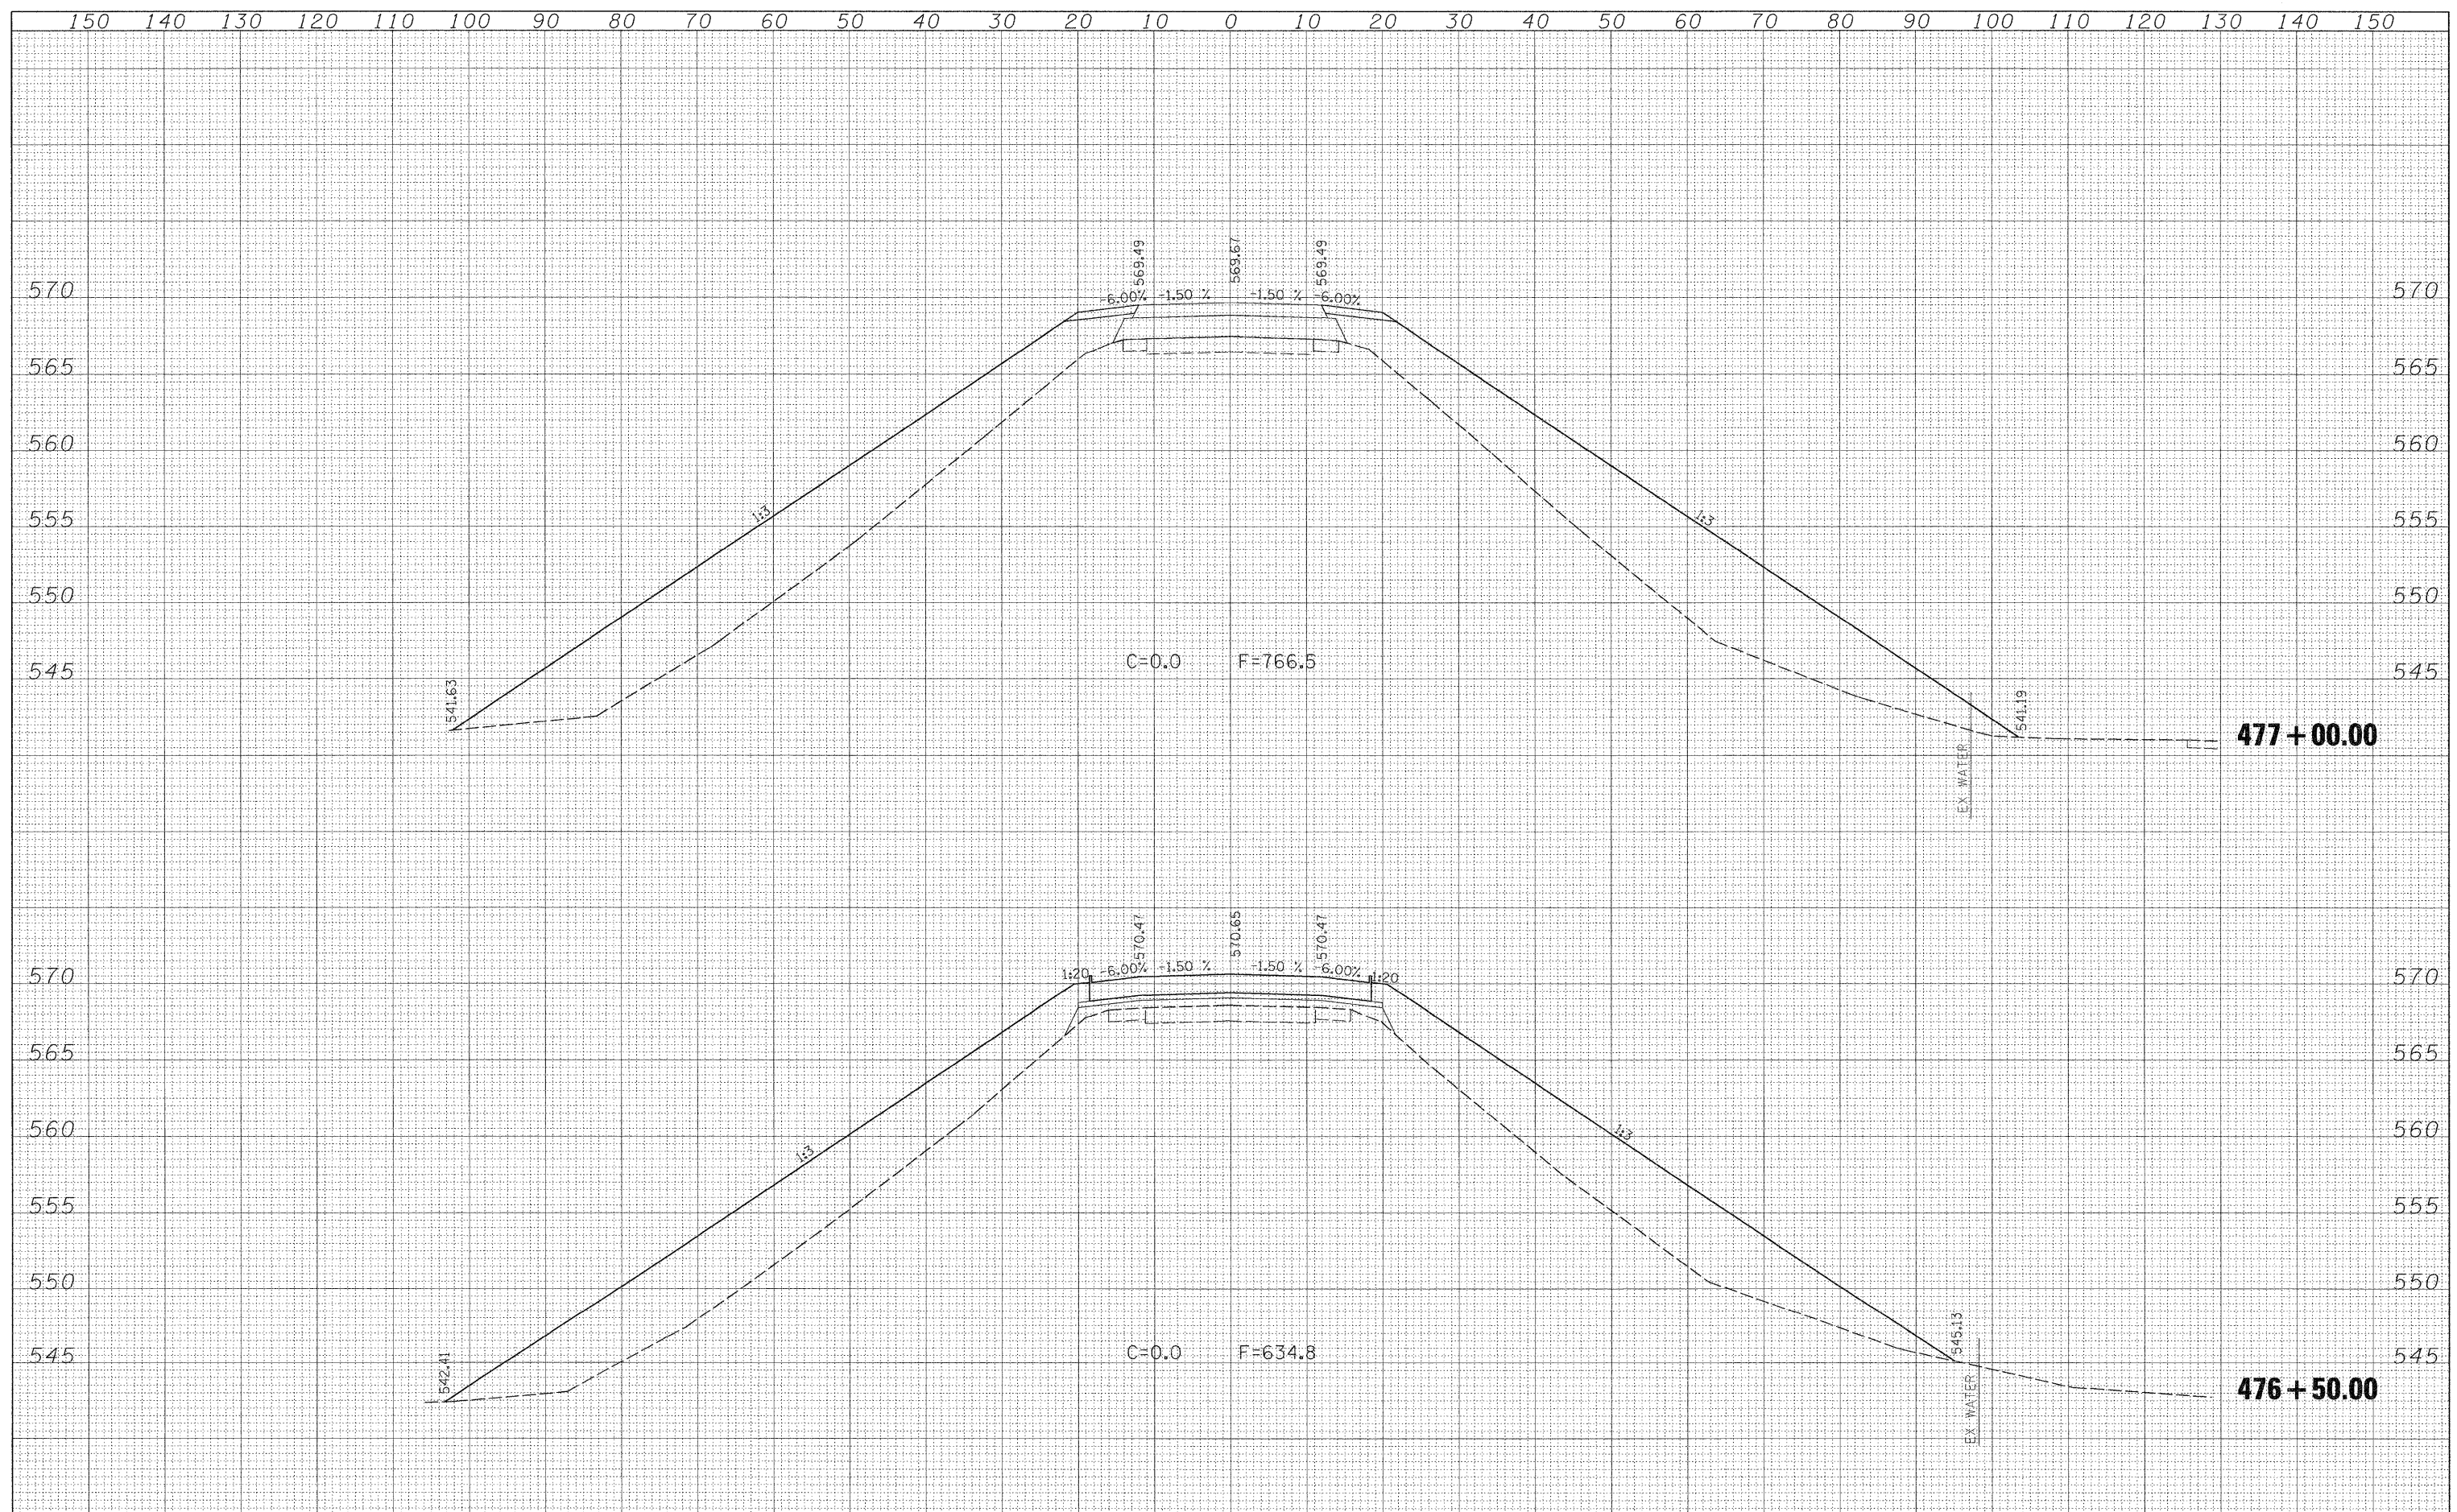

FILE NAME =	USER NAME = paul	DESIGNED - JLS	REVISED -	STATE OF ILLINOIS DEPARTMENT OF TRANSPORTATION	CROSS SECTIONS - KINMUNDY/LOUISVILLE ROAD (FAS 2703)	F.A.S. RTE.	SECTION	COUNTY	TOTAL SHEETS	SHEET NO.	
S:\Projects\407-0008 080 Dist 7 Various\02 2 Kinmundy over IC	R:\gm\ssn\KINMUNDY.dgn	DRAWN - MAB	REVISED -			2703	(9-VBR)R	CLAY	65	56	
	PLOT SCALE = 10.0000' / 1".	CHECKED - BRM	REVISED -			CONTRACT NO. 74136					
	PLOT DATE = 12/3/2008	DATE - 5-20-08	REVISED -			SCALE: 1"=10' SHEET NO. 12 OF 21 SHEETS STA. 476+50.00 TO STA. 477+00.00 FED. ROAD DIST. NO. ILLINOIS FED. AID PROJECT					