


DATE	
BY	
SURVEYED	
PLOTTED	
TEMPLATE	
NOTE BOOK	
AREAS CHECKED	
NO.	

DATE	
BY	
ORIGINAL SURVEY	
PLOTTED	
TEMPLATE	
NOTE BOOK	
AREAS CHECKED	
NO.	

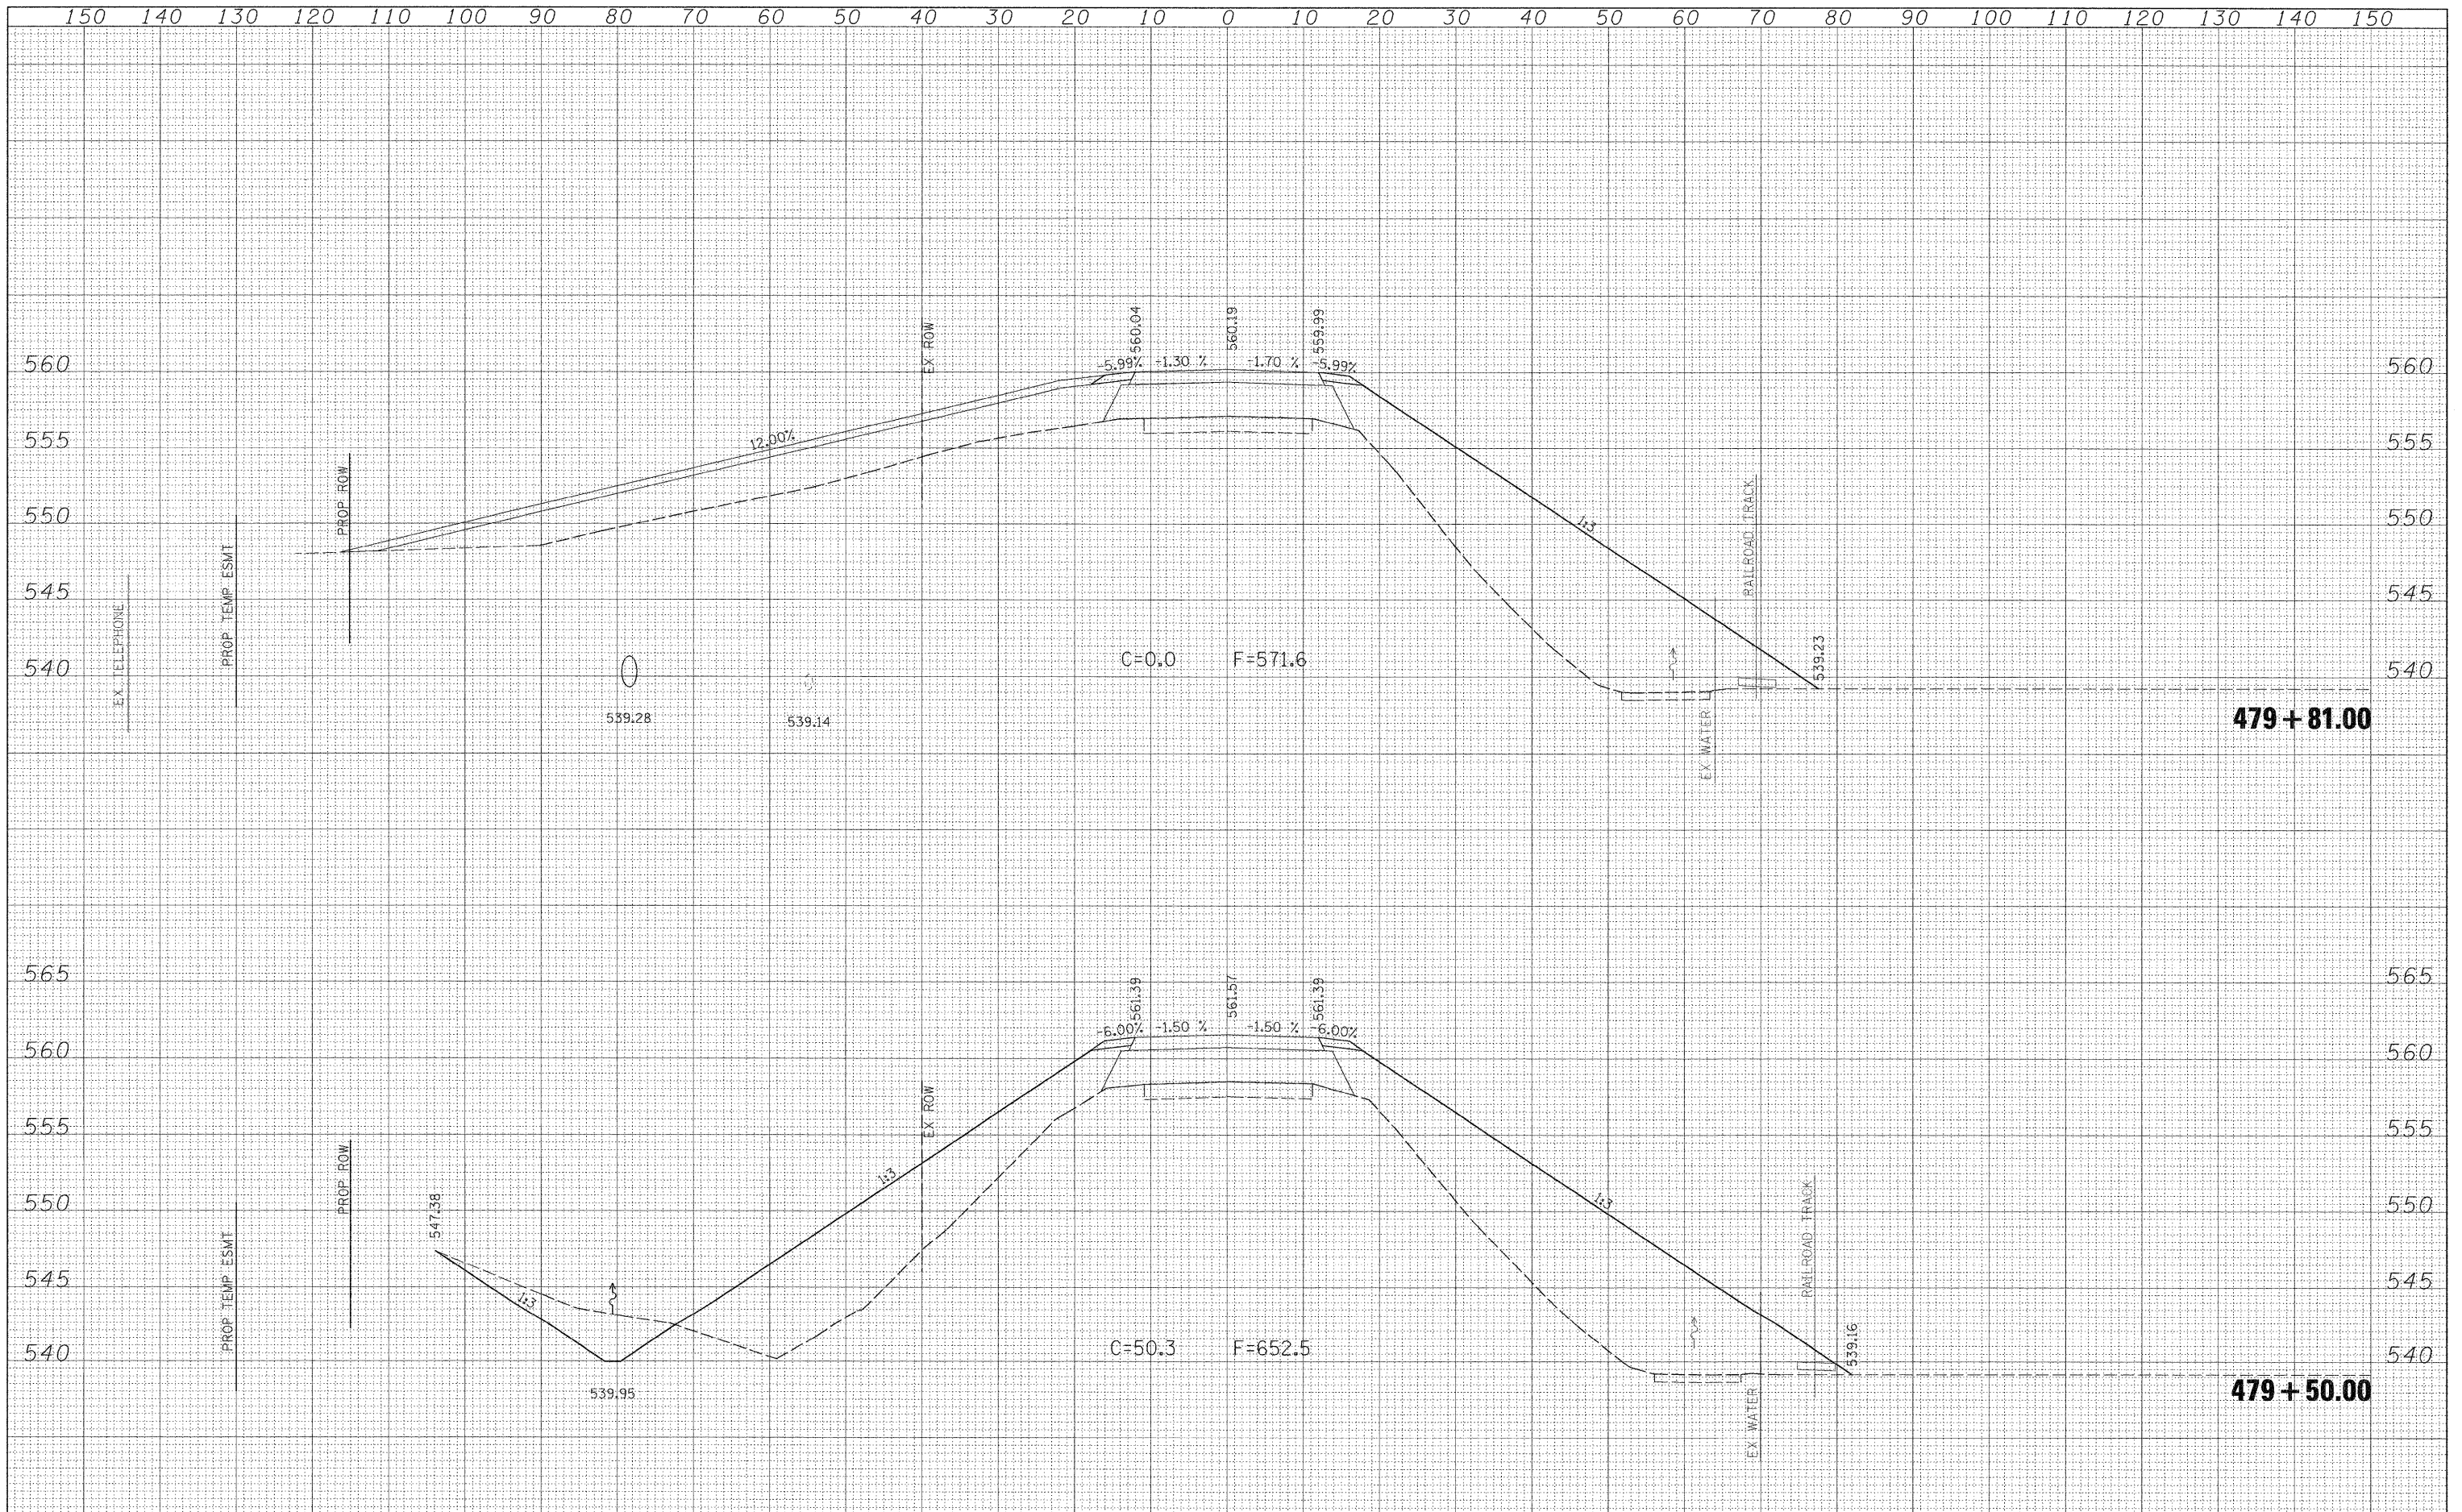

FILE NAME =	USER NAME = paul	DESIGNED - JLS	REVISED -	<b>STATE OF ILLINOIS DEPARTMENT OF TRANSPORTATION</b>	<b>CROSS SECTIONS - KINMUNDY/LOUISVILLE ROAD (FAS 2703)</b>			F.A.S. RTE. 2703	SECTION (9-VBR)R	COUNTY CLAY	TOTAL SHEETS 65	SHEET NO. 59
snProjects\407-0008_08D_01st 7 Various\WG 2 Kinmundy over K	rdgn\ash_hrn\mrd7.dgn	DRAWN - MAB	REVISED -		SCALE: 1"=10'	SHEET NO. 15 OF 21 SHEETS	STA. 479+50.00 TO STA. 479+81.00	FED. ROAD DIST. NO.	ILLINOIS FED. AID PROJECT	CONTRACT NO. 74136		
		CHECKED - BRM	REVISED -									
		DATE - 5-20-08	REVISED -									