


DATE	
BY	
SURVEYED	
PLOTTED	
TEMPLATE	
NOTE BOOK	
AREAS	
CHECKED	
NO.	

DATE	
BY	
ORIGINAL	
SURVEY	
NOTE BOOK	
AREAS	
CHECKED	
NO.	

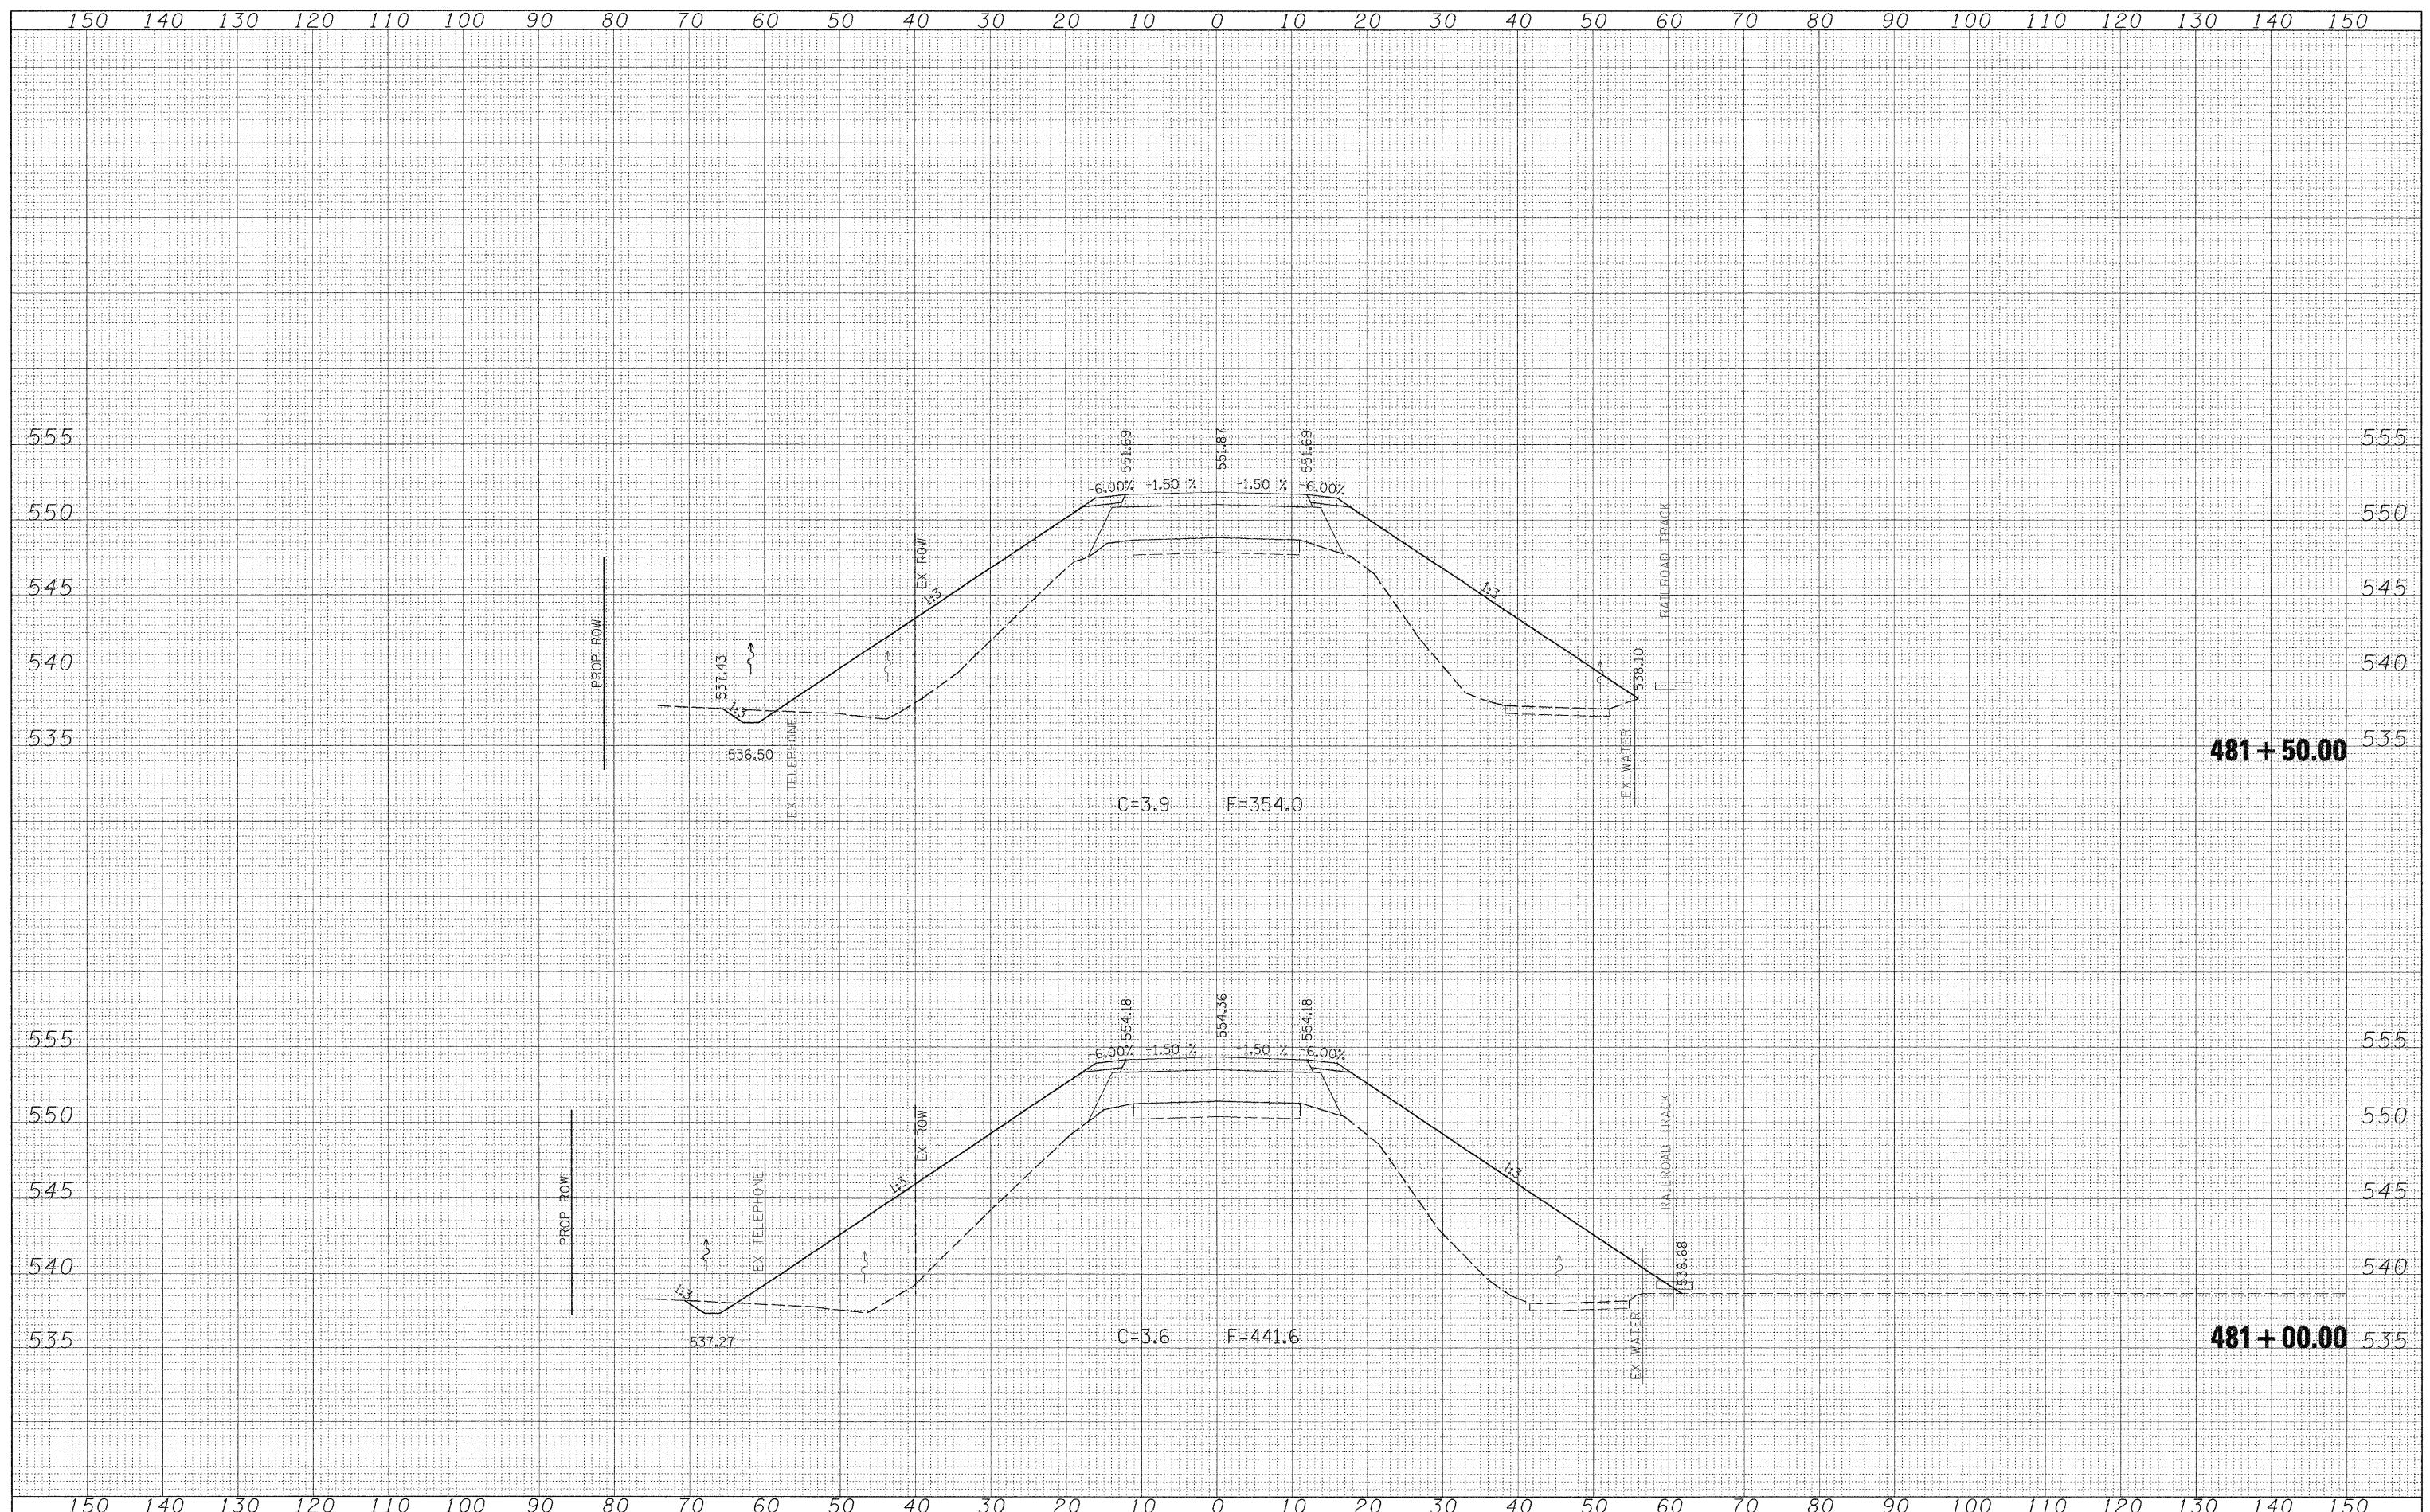

FILE NAME =	USER NAME = paul	DESIGNED - JLS	REVISED -	STATE OF ILLINOIS DEPARTMENT OF TRANSPORTATION	CROSS SECTIONS - KINMUNDYLOUISVILLE ROAD (FAS 2703)	F.A.S. RTE. 2703	SECTION (9-VBR)R	COUNTY CLAY	TOTAL SHEETS 65	SHEET NO. 61	
S:\Projects\407-9008_08D Dist 7 Various\MO 2 Kinmundy over I	vdgn\vsah.KRM\B07.dgn	DRAWN - MAB	REVISED -			SCALE: 1"=10'	SHEET NO. 17 OF 21 SHEETS	STA. 481+00.00 TO STA. 481+50.00	FED. ROAD DIST. NO.	ILLINOIS FED. AID PROJECT	CONTRACT NO. 74136
		CHECKED - BRM	REVISED -								
		DATE - 5-20-08	REVISED -								