


DATE	
BY	
SURVEYED	
PLOTTED	
TEMPLATE	
NOTE BOOK	
AREAS	
CHECKED	

DATE	
BY	
ORIGINAL SURVEY	
PLOTTED	
TEMPLATE	
NOTE BOOK	
AREAS	
CHECKED	

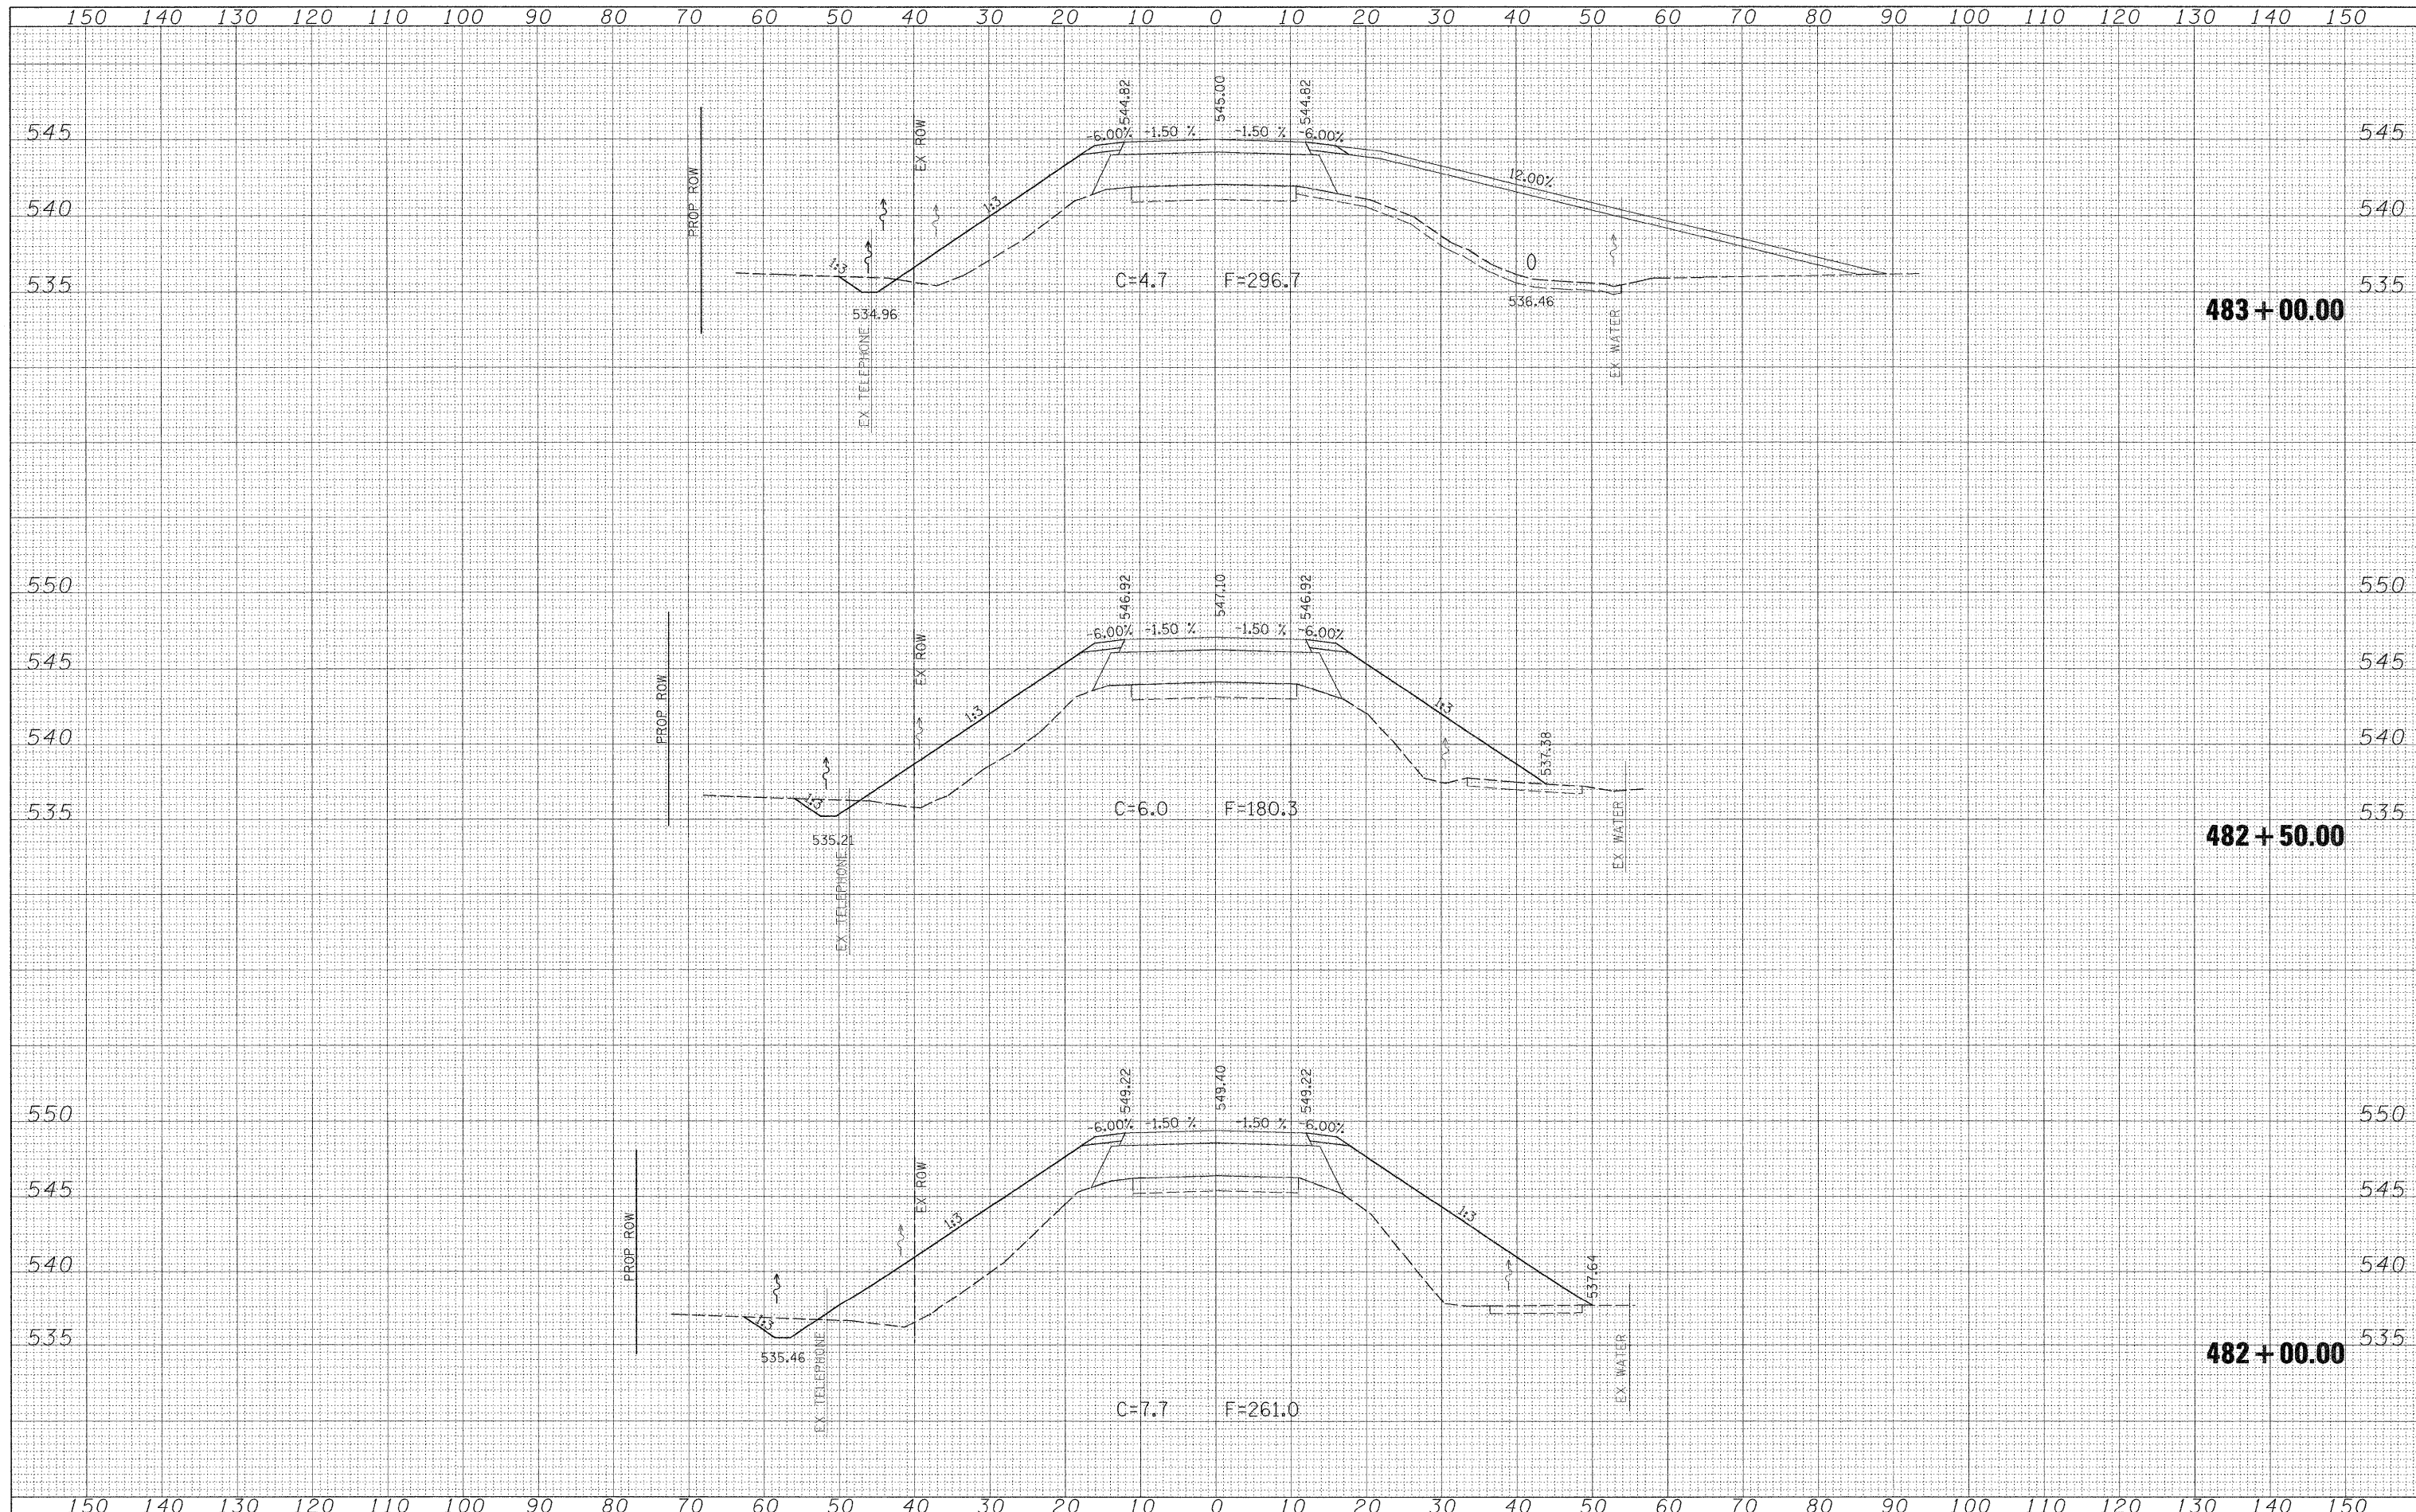

FILE NAME =  
 USER NAME = paul  
 DESIGNED - JLS  
 DRAWN - MAB  
 CHECKED - BRM  
 DATE - 5-20-08

REVISIONS  
 REVISED -  
 REVISED -  
 REVISED -  
 REVISED -

STATE OF ILLINOIS  
 DEPARTMENT OF TRANSPORTATION

CROSS SECTIONS - KINMUNDY/LOUISVILLE ROAD (FAS 2703)  
 SCALE: 1"=10'  
 SHEET NO. 18 OF 21 SHEETS  
 STA. 482+00.00 TO STA. 483+00.00

F.A.S. RTE. 2703  
 SECTION (9-VBR)R  
 COUNTY CLAY  
 TOTAL SHEETS 65  
 SHEET NO. 62  
 CONTRACT NO. 74136

FED. ROAD DIST. NO. ILLINOIS FED. AID PROJECT