


DATE	
BY	
FINAL SURVEY	SURVEYED
NOTE BOOK	PLOTTED
NO.	TEMPLATE
	AREAS
	CHECKED

DATE	
BY	
ORIGINAL SURVEY	SURVEYED
NOTE BOOK	PLOTTED
NO.	TEMPLATE
	AREAS
	CHECKED

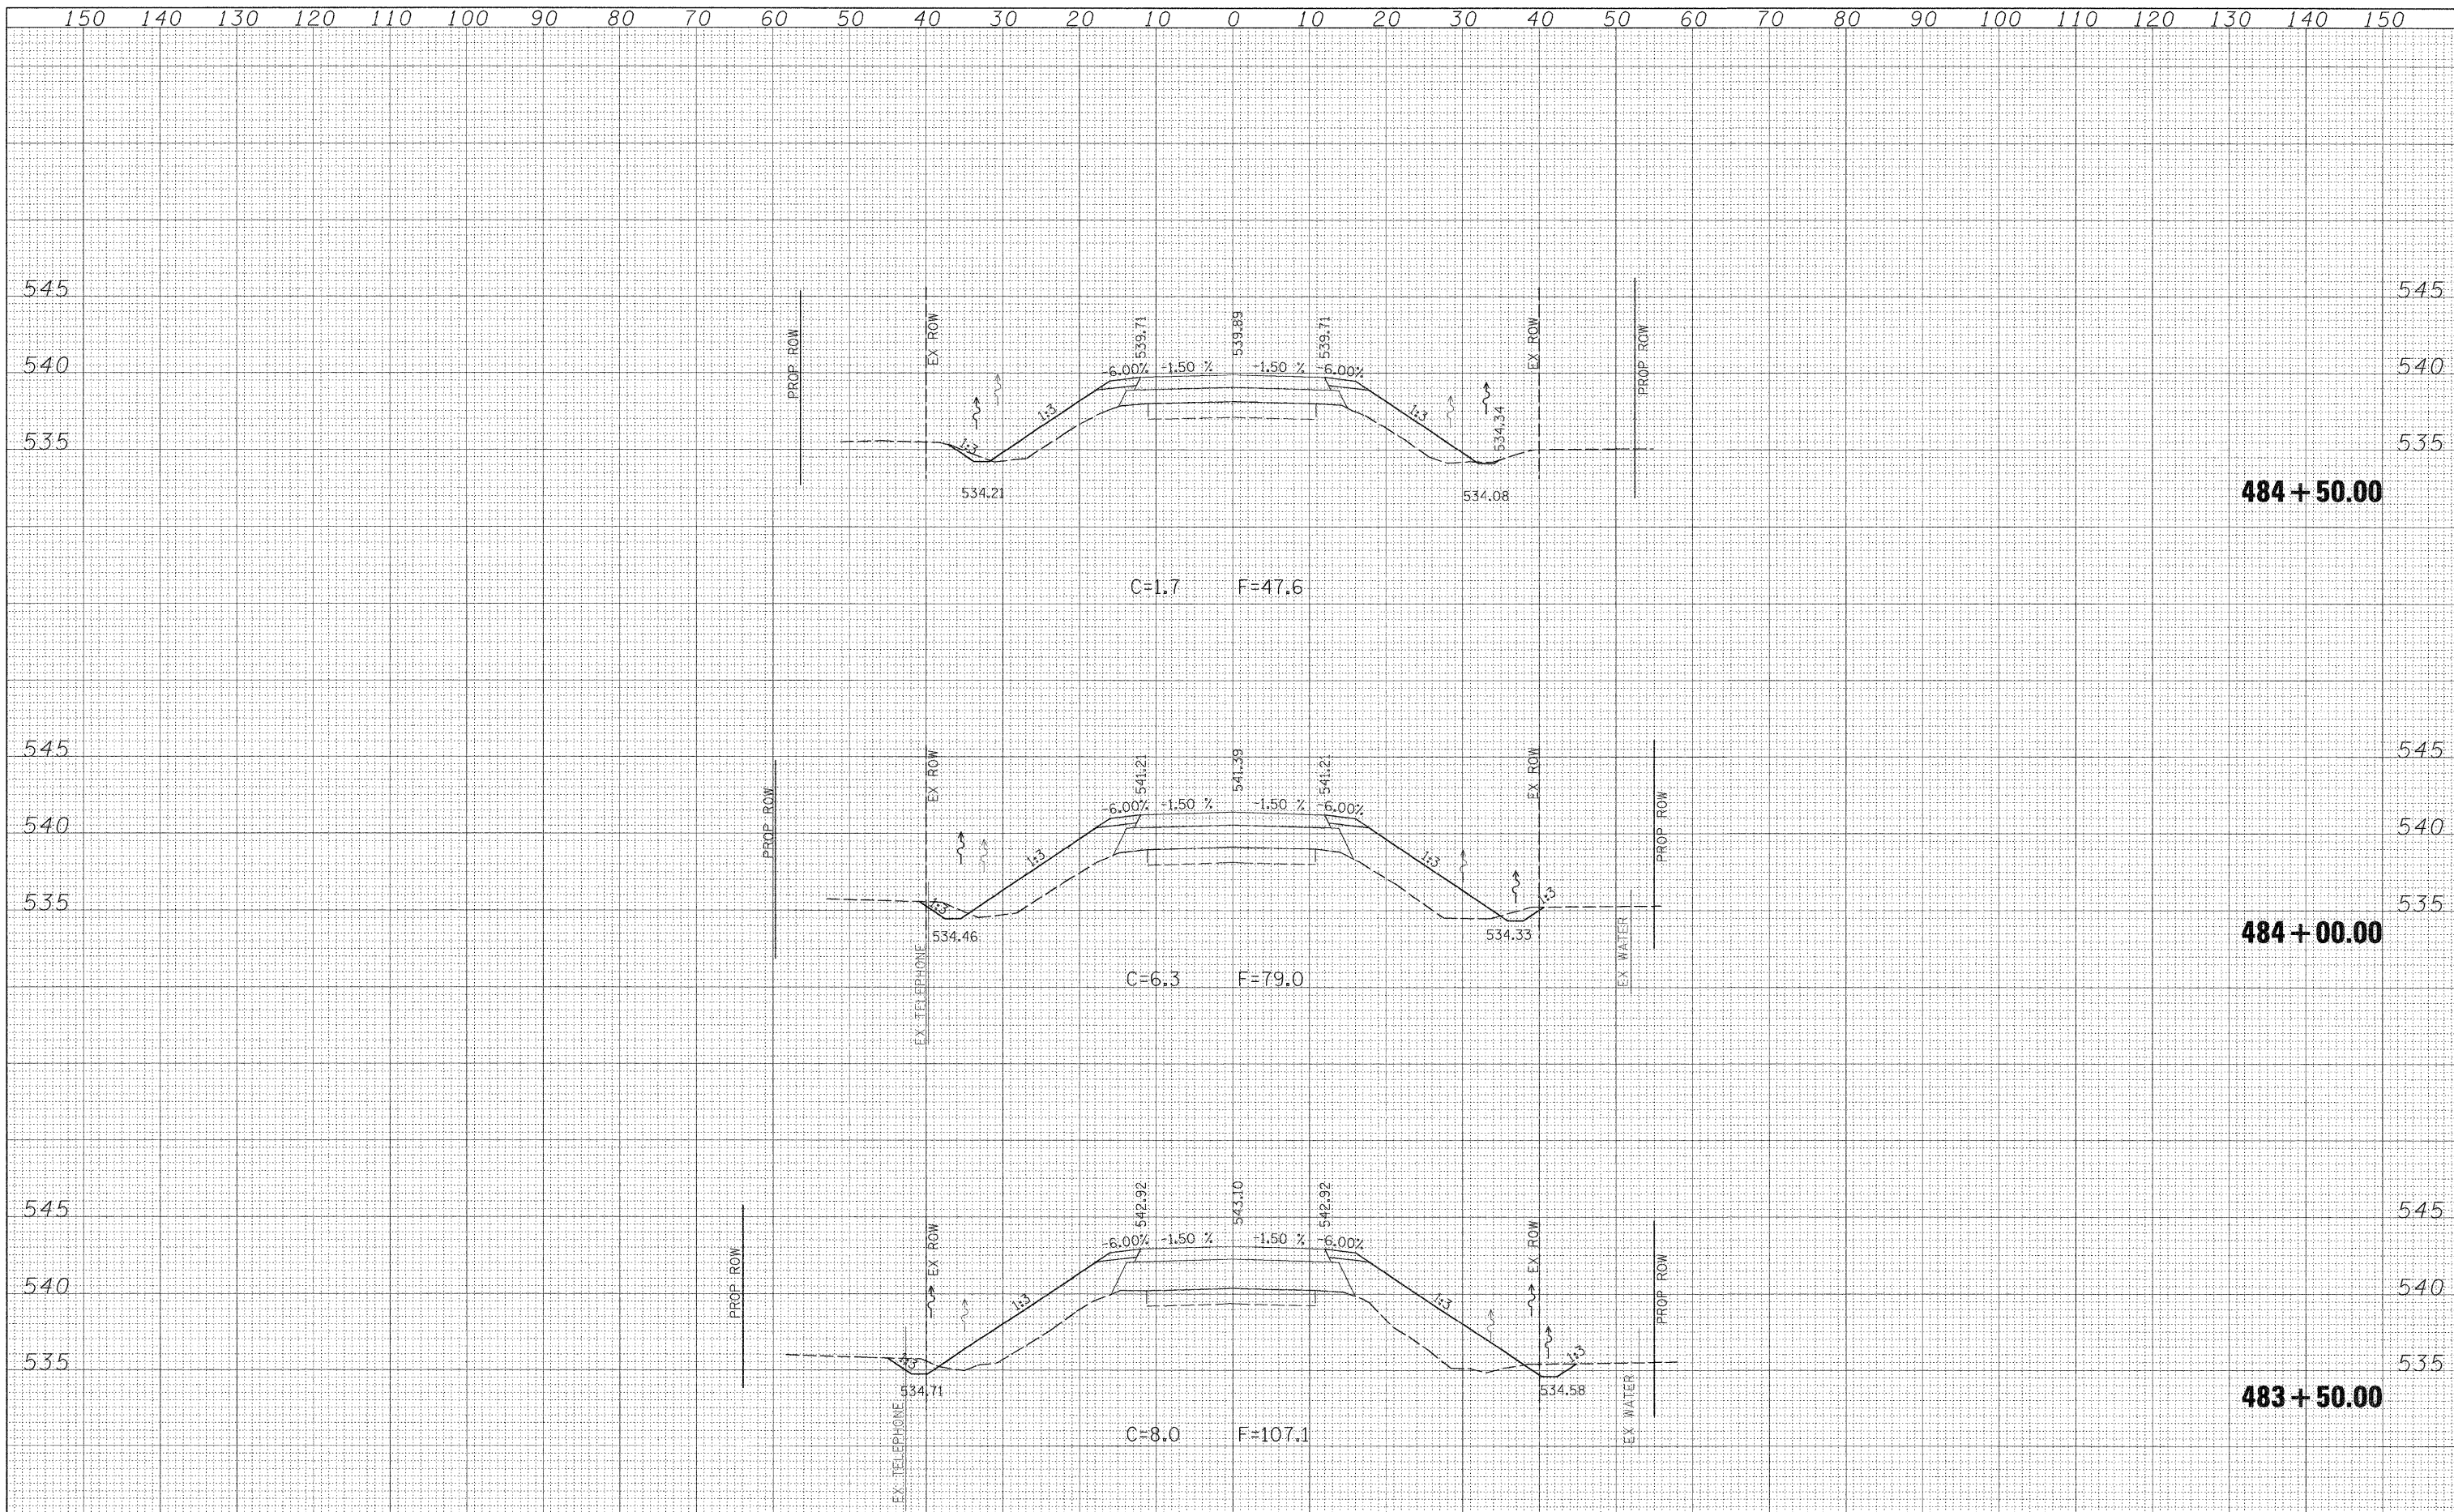

FILE NAME =	USER NAME = psul	DESIGNED - JLS	REVISED -	STATE OF ILLINOIS DEPARTMENT OF TRANSPORTATION	CROSS SECTIONS - KINMUNDY/LOUISVILLE ROAD (FAS 2703)	F.A.S. RTE. 2703	SECTION (9-VBR)R	COUNTY CLAY	TOTAL SHEETS 65	SHEET NO. 63	
S:\Projects\407-0008 08D Dist 7 Various\RD 2 Kinmundy over ICB\9-11-08\9-11-08.dgn	PLOT SCALE = 10.0000' / IN.	DRAWN - MAB	REVISED -			SCALE: 1"=10'	SHEET NO. 19 OF 21 SHEETS	STA. 483+50.00 TO STA. 484+50.00	FED. ROAD DIST. NO.	ILLINOIS FED. AID PROJECT	CONTRACT NO. 74136
	PLOT DATE = 12/3/2008	CHECKED - BRM	REVISED -								
		DATE - 5-20-08	REVISED -								