

PROPOSED TYPICAL SECTION #1


(LOOKING SOUTH)
STA. 968+50.00 TO STA. 970+50.00

LEGEND

- ① EXISTING PAVEMENT
- ② EXISTING BITUMINOUS CONCRETE BINDER COURSE 1-1/2"
- ③ EXISTING BITUMINOUS CONCRETE SURFACE COURSE, MIX D, CL. 1 1-1/2"
- ④ EXISTING BITUMINOUS SHOULDER (STANDARD 2239)
- ⑤ PROPOSED HMA BINDER COURSE, IL 19.0, N70 VAR.
- ⑥ PROPOSED HMA SURFACE COURSE, MIX C, N70 1-1/2"
- ⑦ PROPOSED HMA SURFACE REMOVAL, VAR. DEPTH
- ⑧ PROPOSED BASE COURSE WIDENING
- ⑨ PROPOSED HMA SHOULDERS (4 1/2")
- ⑩ PROPOSED CONCRETE GUTTER, TYPE B
- ⑪ PROPOSED HMA SHOULDERS (6")

NOTES:

1. SEE CROSS SECTIONS FOR GRADING INFORMATION FROM SHOULDERS.
2. SEE SHEET NO. 7 FOR BENCHING DETAIL.

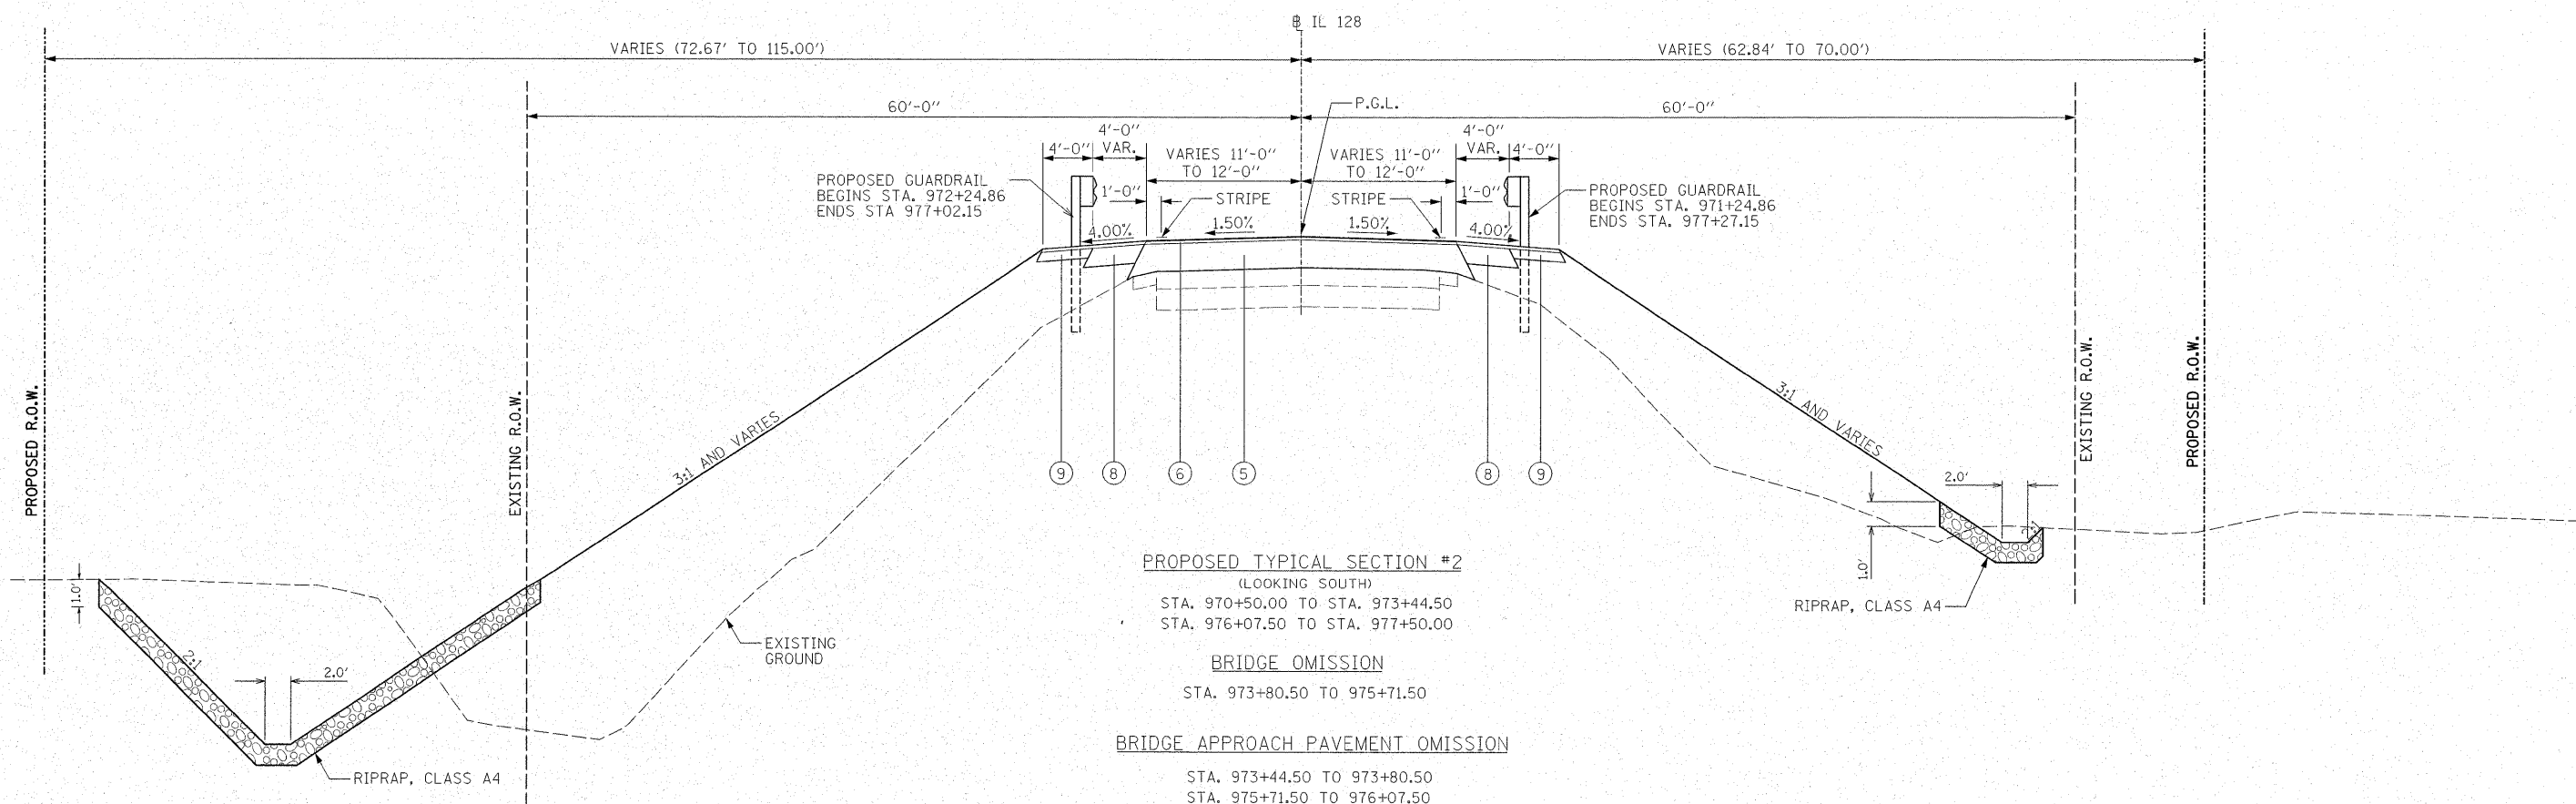

PROPOSED TYPICAL SECTION #2

(LOOKING SOUTH)
STA. 970+50.00 TO STA. 973+44.50
STA. 976+07.50 TO STA. 977+50.00

BRIDGE OMISSION

STA. 973+80.50 TO 975+71.50

BRIDGE APPROACH PAVEMENT OMISSION

STA. 973+44.50 TO 973+80.50
STA. 975+71.50 TO 976+07.50

FILE NAME = \$FILEL\$	USER NAME = \$USER\$	DESIGNED - WLL 10/06/08	REVISED -	STATE OF ILLINOIS DEPARTMENT OF TRANSPORTATION	IL 128 OVER WOLF CREEK PROPOSED TYPICAL SECTIONS	F.A.S. RTE. 2801	SECTION (102B)B-1	COUNTY EFFINGHAM	TOTAL SHEETS 51	SHEET NO. 6	
PLOT SCALE = \$SCALE\$	CHECKED - GBM 10/14/08	REVISED -	SCALE:			SHEET NO. OF SHEETS	STA. TO STA.	CONTRACT NO. 74232		FED. ROAD DIST. NO. ILLINOIS FED. AID PROJECT	
PLOT DATE = \$DATE\$	DATE - 10/15/08	REVISED -									