



BUTT JOINT DETAIL

STA. 968+50.00 TO STA. 968+80.00
 *HOT-MIX ASPHALT BINDER COURSE, IL-19.0, N70
 STOPS AT 3/4" THICKNESS STA. 968+80.00

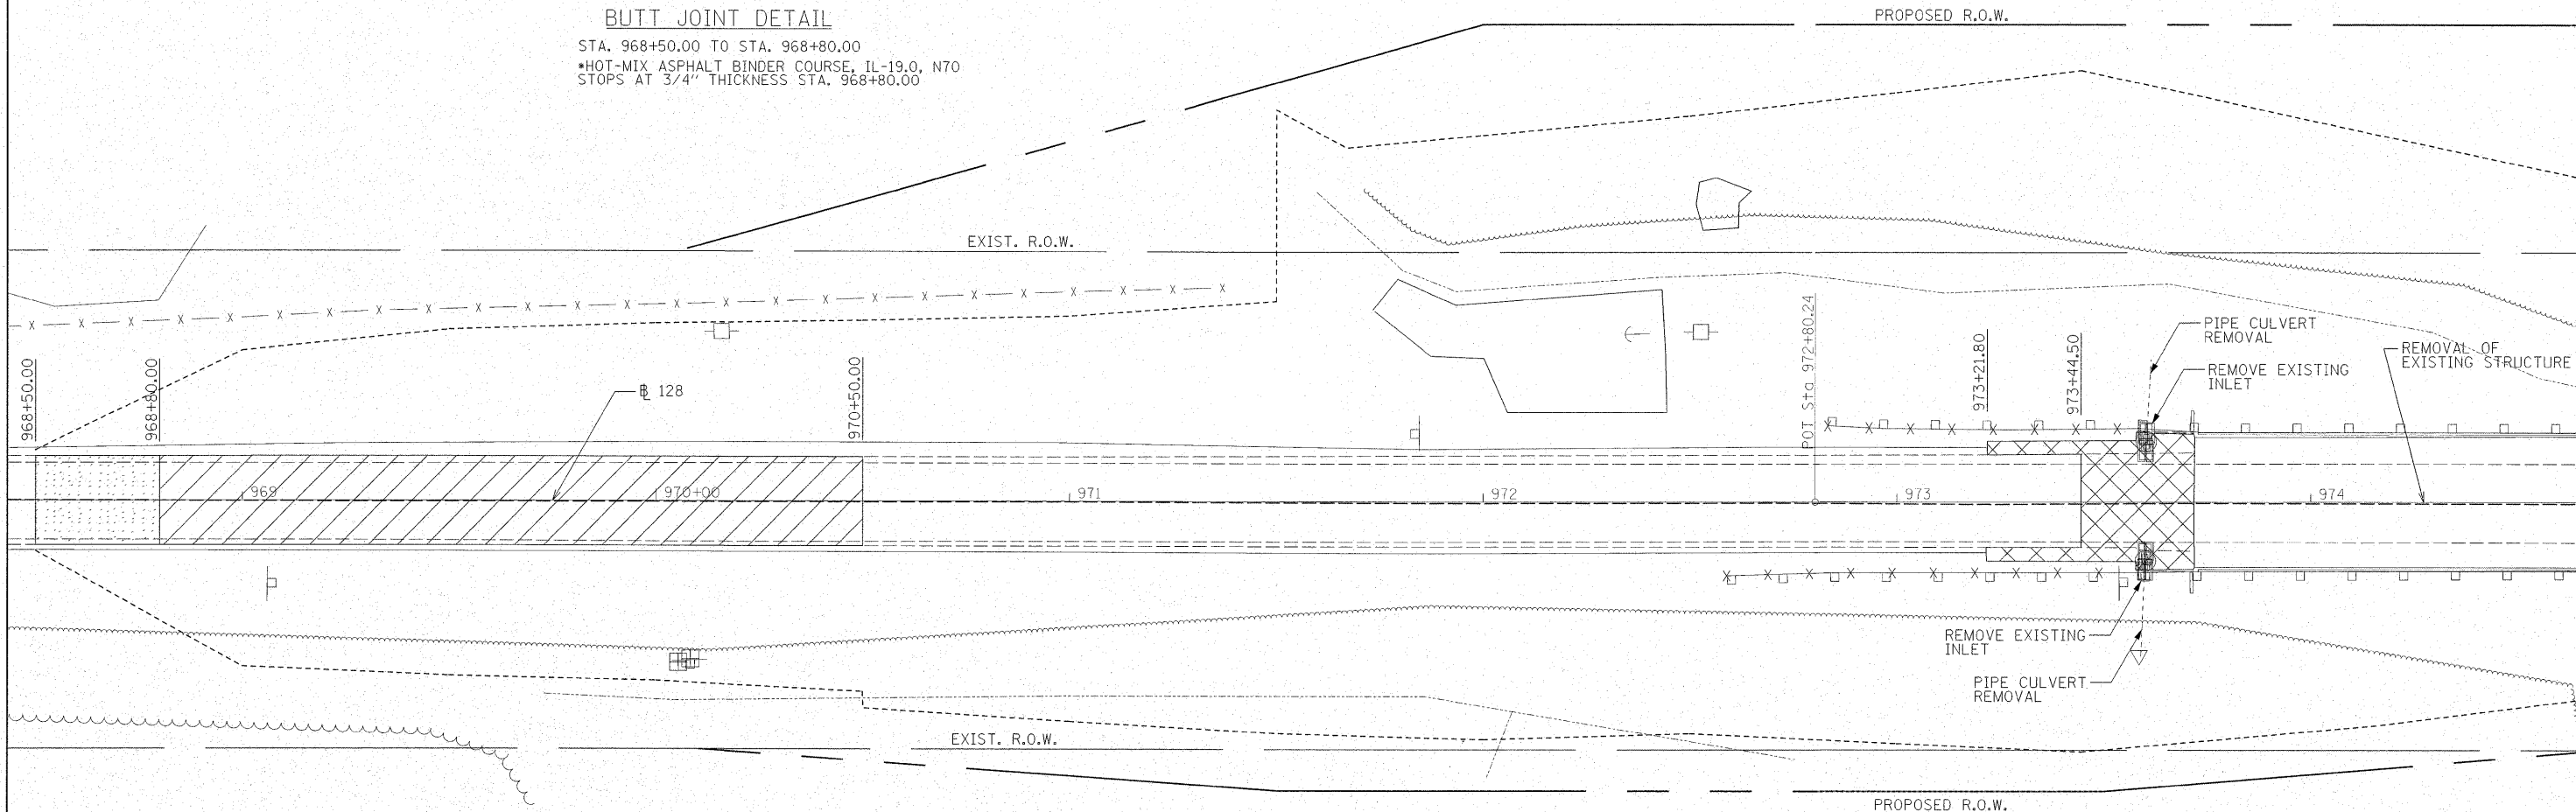

REMOVAL LEGEND

- HOT-MIX ASPHALT SURFACE REMOVAL - BUTT JOINT
- HOT-MIX ASPHALT SURFACE REMOVAL VARIABLE DEPTH
- PAVEMENT REMOVAL
- GUARDRAIL REMOVAL

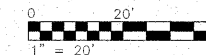

| | | | |
|-------------|----------------------|------------------------|-----------|
| FILE NAME = | USER NAME = #USER# | DESIGNED - SEM | REVISED - |
| #FILEL# | | DRAWN - WLL 10/07/08 | REVISED - |
| | PLOT SCALE = #SCALE# | CHECKED - GBM 10/14/08 | REVISED - |
| | PLOT DATE = #DATE# | DATE - 10/15/08 | REVISED - |

**STATE OF ILLINOIS
 DEPARTMENT OF TRANSPORTATION**

**IL 128 OVER WOLF CREEK
 REMOVAL PLAN**

| | | | | |
|--------|-----------|-----------|------|---------|
| SCALE: | SHEET NO. | OF SHEETS | STA. | TO STA. |
|--------|-----------|-----------|------|---------|

| | | | | |
|---------------------|------------------|------------------|---------------------------|--------------|
| F.A.S. RTE. 2801 | SECTION (102B)-1 | COUNTY EFFINGHAM | TOTAL SHEETS 51 | SHEET NO. 13 |
| FED. ROAD DIST. NO. | | | ILLINOIS FED. AID PROJECT | |
| CONTRACT NO. 74232 | | | | |