


STATE OF ILLINOIS  
DEPARTMENT OF TRANSPORTATION

ROUTE NO.	SECTION	COUNTY	TOTAL SHEETS	SHEET NO.	SHEET NO. 10 23 SHEETS
FAS 2801 IL 128	(102B) B-1	EFFINGHAM	51	32	
FED. ROAD DIST. NO. 7	ILLINOIS	FED. AID PROJECT			


Contract # 74232

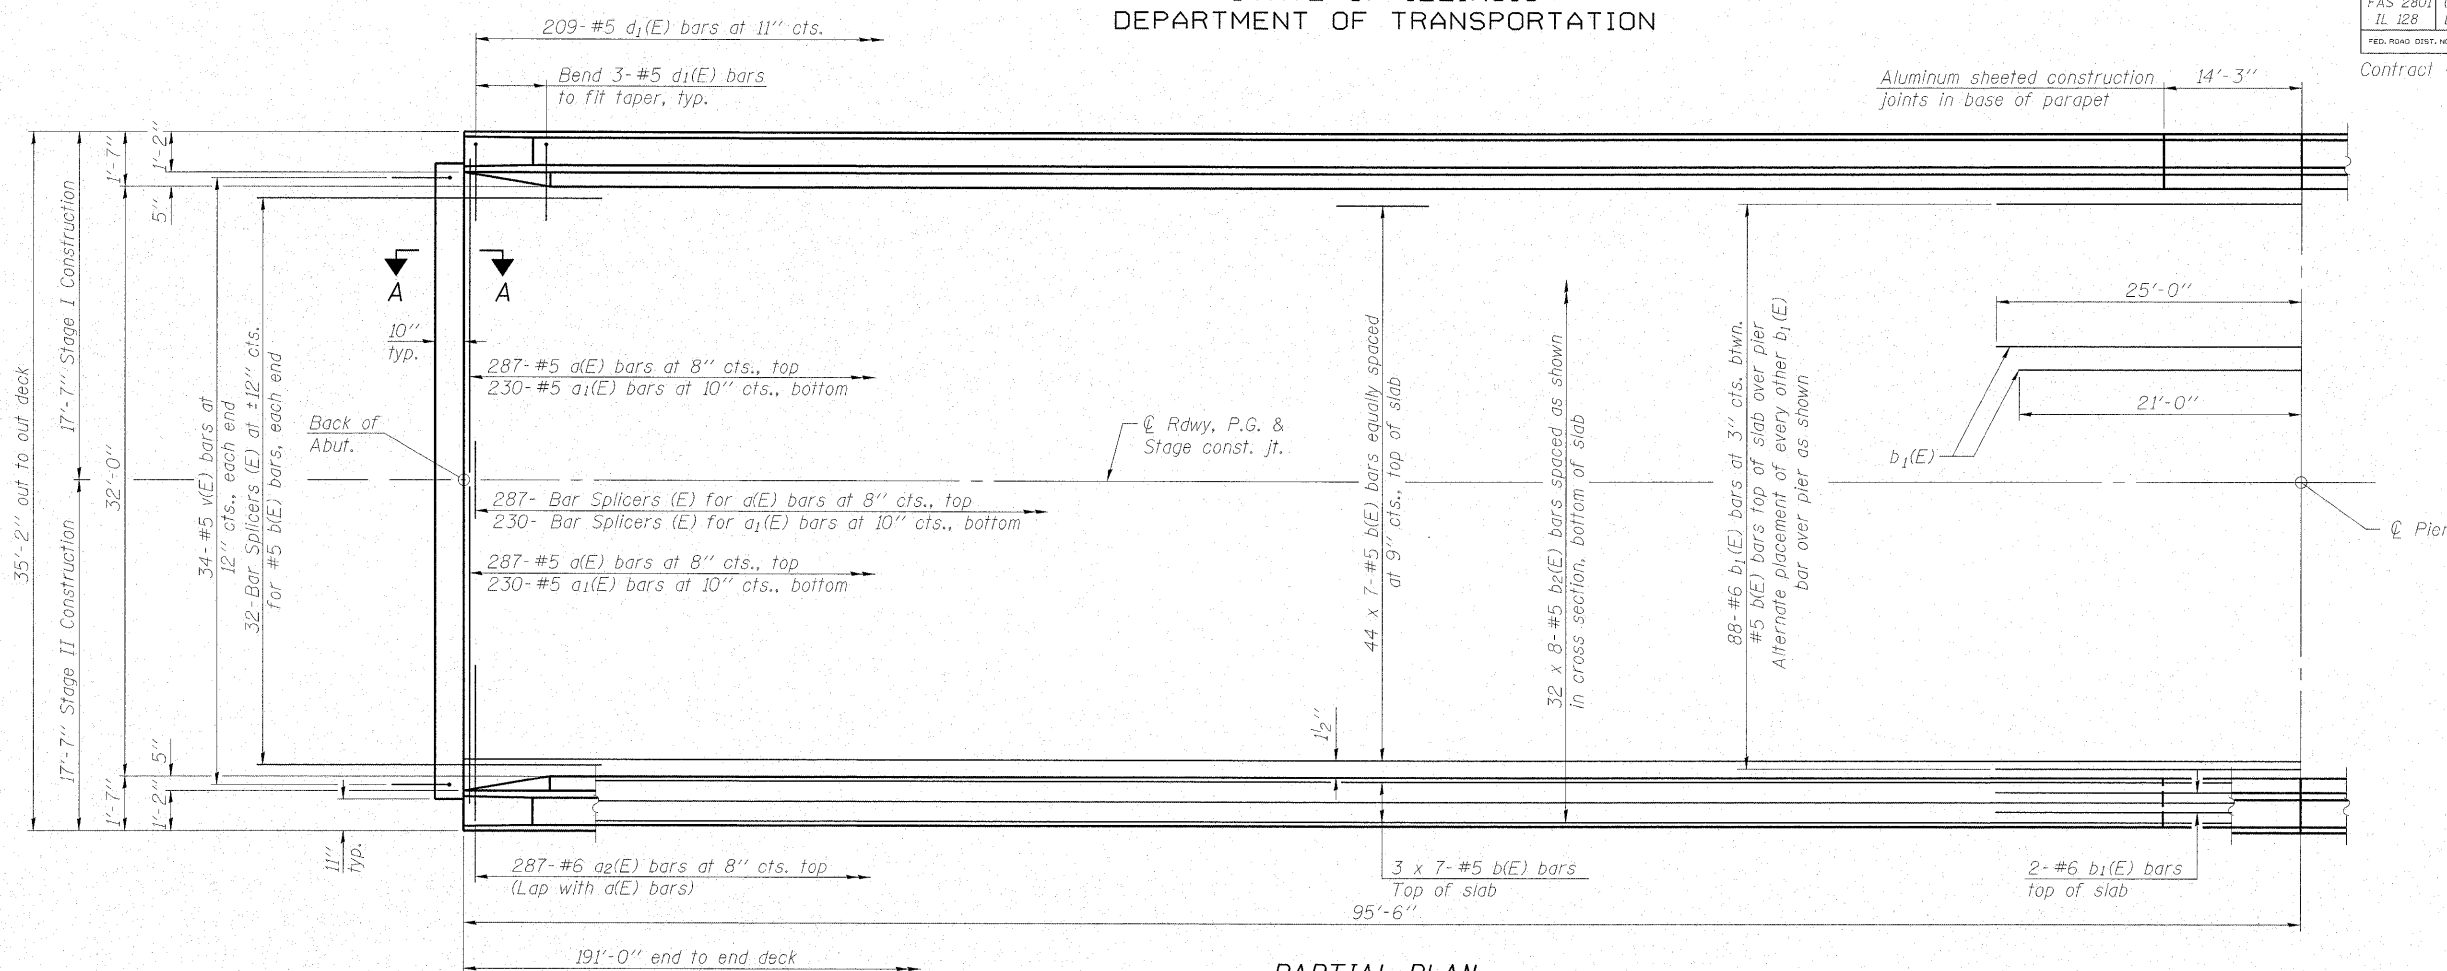

**PARTIAL PLAN**

Notes:  
See Sheet 11 of 23 for superstructure details and Bill of Material.  
Bars indicated thus 20 x 3-#5 etc. indicates 20 lines of bars with 3 lengths per line.  
See Sheet 11 of 23 for parapet reinforcement.  
For Section A-A, see Sheet 13 of 23.

**MINIMUM BAR LAP**  
#5 bar = 1'-8"

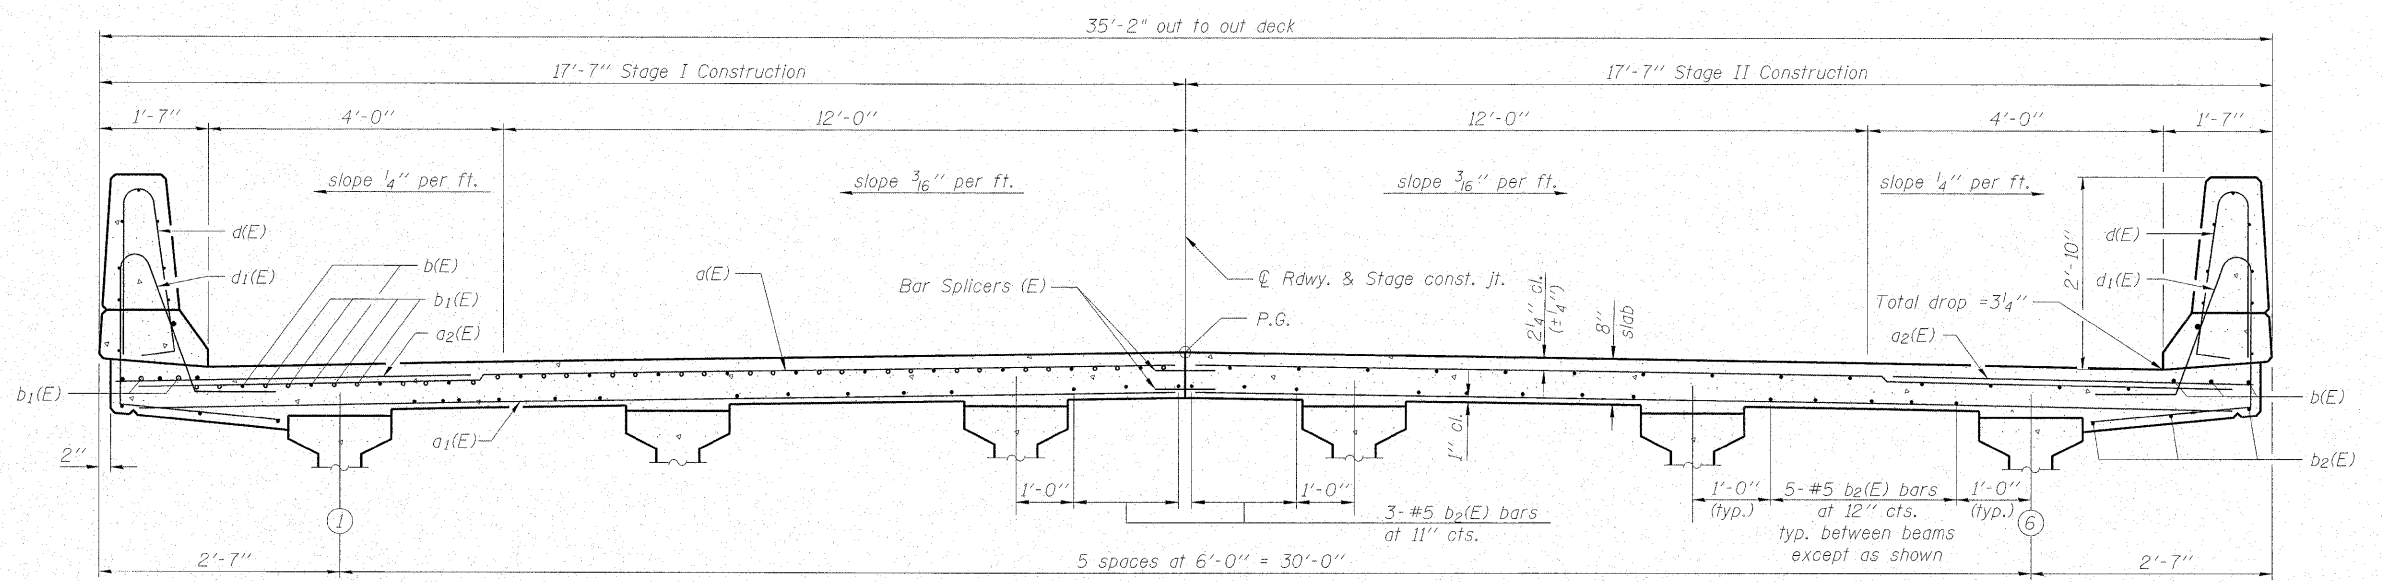

**CROSS SECTION**  
(Looking South)

<b>MAURER &amp; STUTZ, INC.</b> ENGINEERS ARCHITECTS
DESIGNED - BAS
CHECKED - KEF
DRAWN - LAD
CHECKED - RJA

**SUPERSTRUCTURE**  
IL ROUTE 128 OVER WOLF CREEK  
F.A.S. RTE. 2801 - SECTION (102B)B-1  
EFFINGHAM COUNTY  
STATION 974+76.00  
STRUCTURE NO. 025-0105