


FINAL SURVEY	SURVEYED	BY	DATE
NOTE BOOK	PLOTTED		
AREAS CHECKED	DATE		
NO.			

ORIGINAL SURVEY	SURVEYED	BY	DATE
NOTE BOOK	PLOTTED		
AREAS CHECKED	DATE		
NO.			

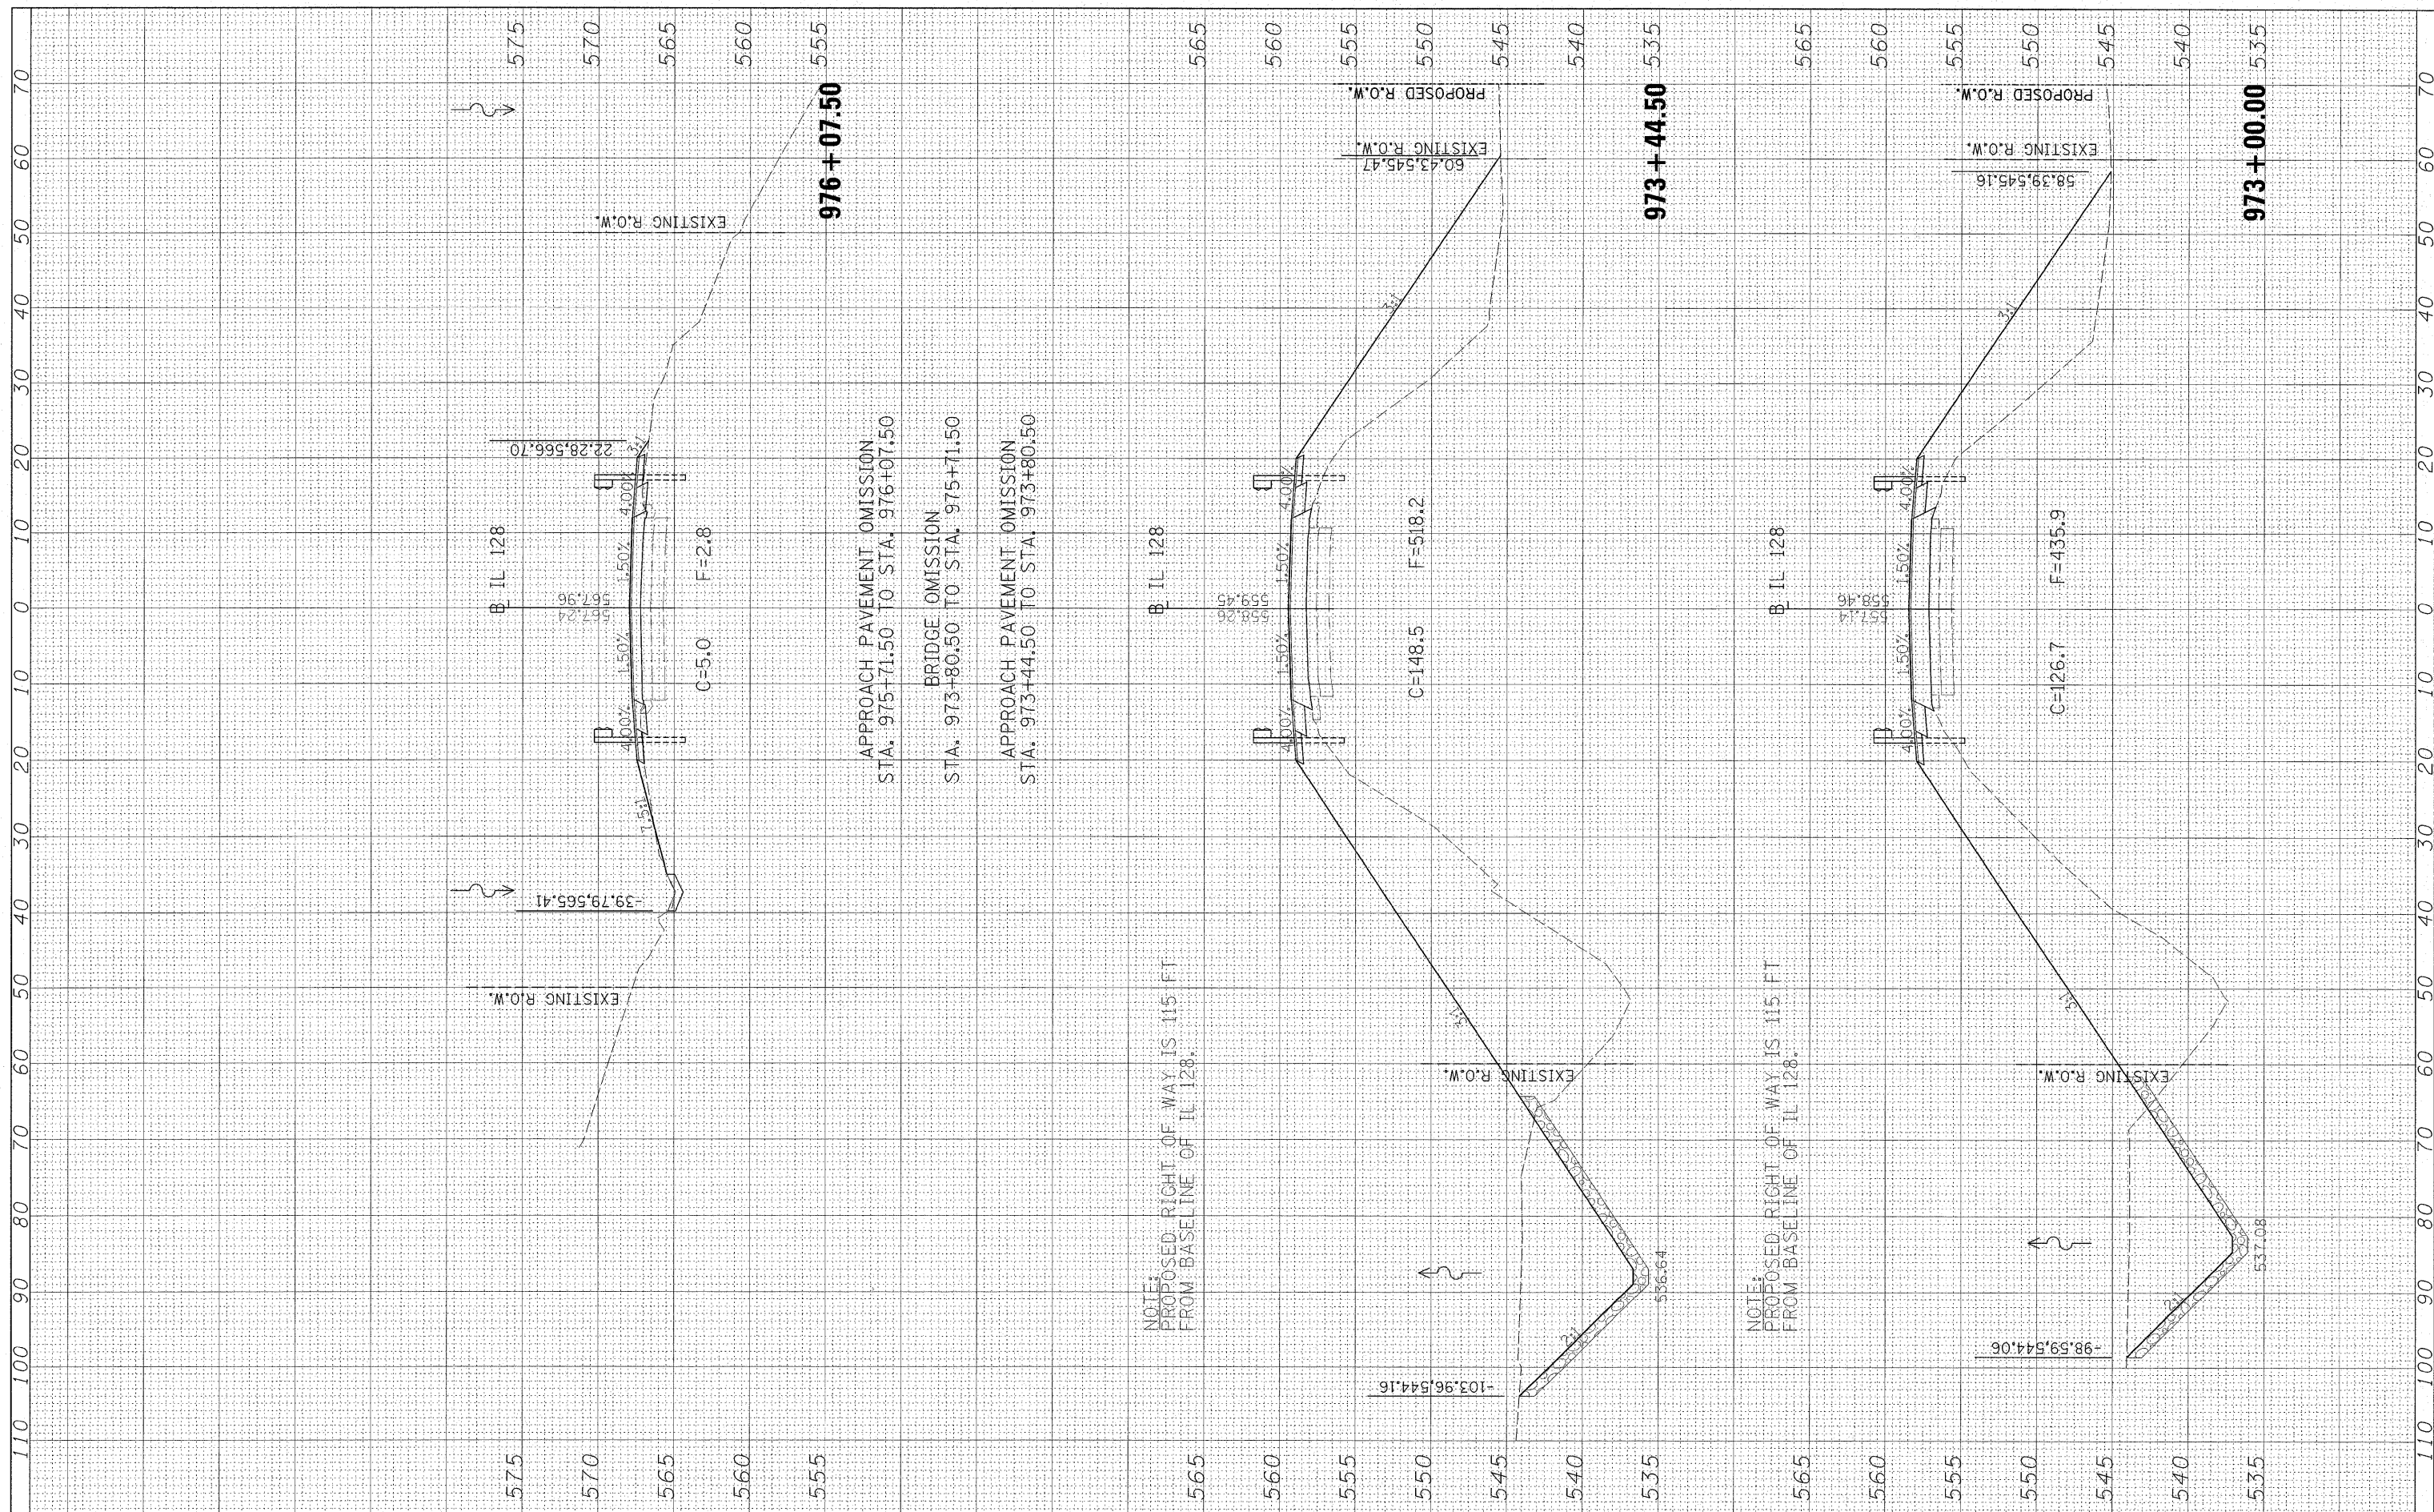

FILE NAME = #FILEL#

USER NAME = #USER#	DESIGNED - JDS	REVISED -
PLOT SCALE = #SCALE#	DRAWN - JDS 10/14/08	REVISED -
PLOT DATE = #DATE#	CHECKED - GBM 10/14/08	REVISED -
	DATE - 10/15/08	REVISED -

**STATE OF ILLINOIS
 DEPARTMENT OF TRANSPORTATION**

IL 128 OVER WOLF CREEK CROSS SECTIONS

SCALE: SHEET NO. OF SHEETS STA. 973+00.00 TO STA. 976+07.50

F.A.S. RTE. 2801	SECTION (102B)B-1	COUNTY EFFINGHAM	TOTAL SHEETS 51	SHEET NO. 48
FED. ROAD DIST. NO.		ILLINOIS FED. AID PROJECT CONTRACT NO. 74232		