


FINAL SURVEY	SURVEYED	BY	DATE
NOTE BOOK	PLOTTED		
AREAS CHECKED	AREAS CHECKED		
NO.			

ORIGINAL SURVEY	SURVEYED	BY	DATE
NOTE BOOK	PLOTTED		
AREAS CHECKED	AREAS CHECKED		
NO.			

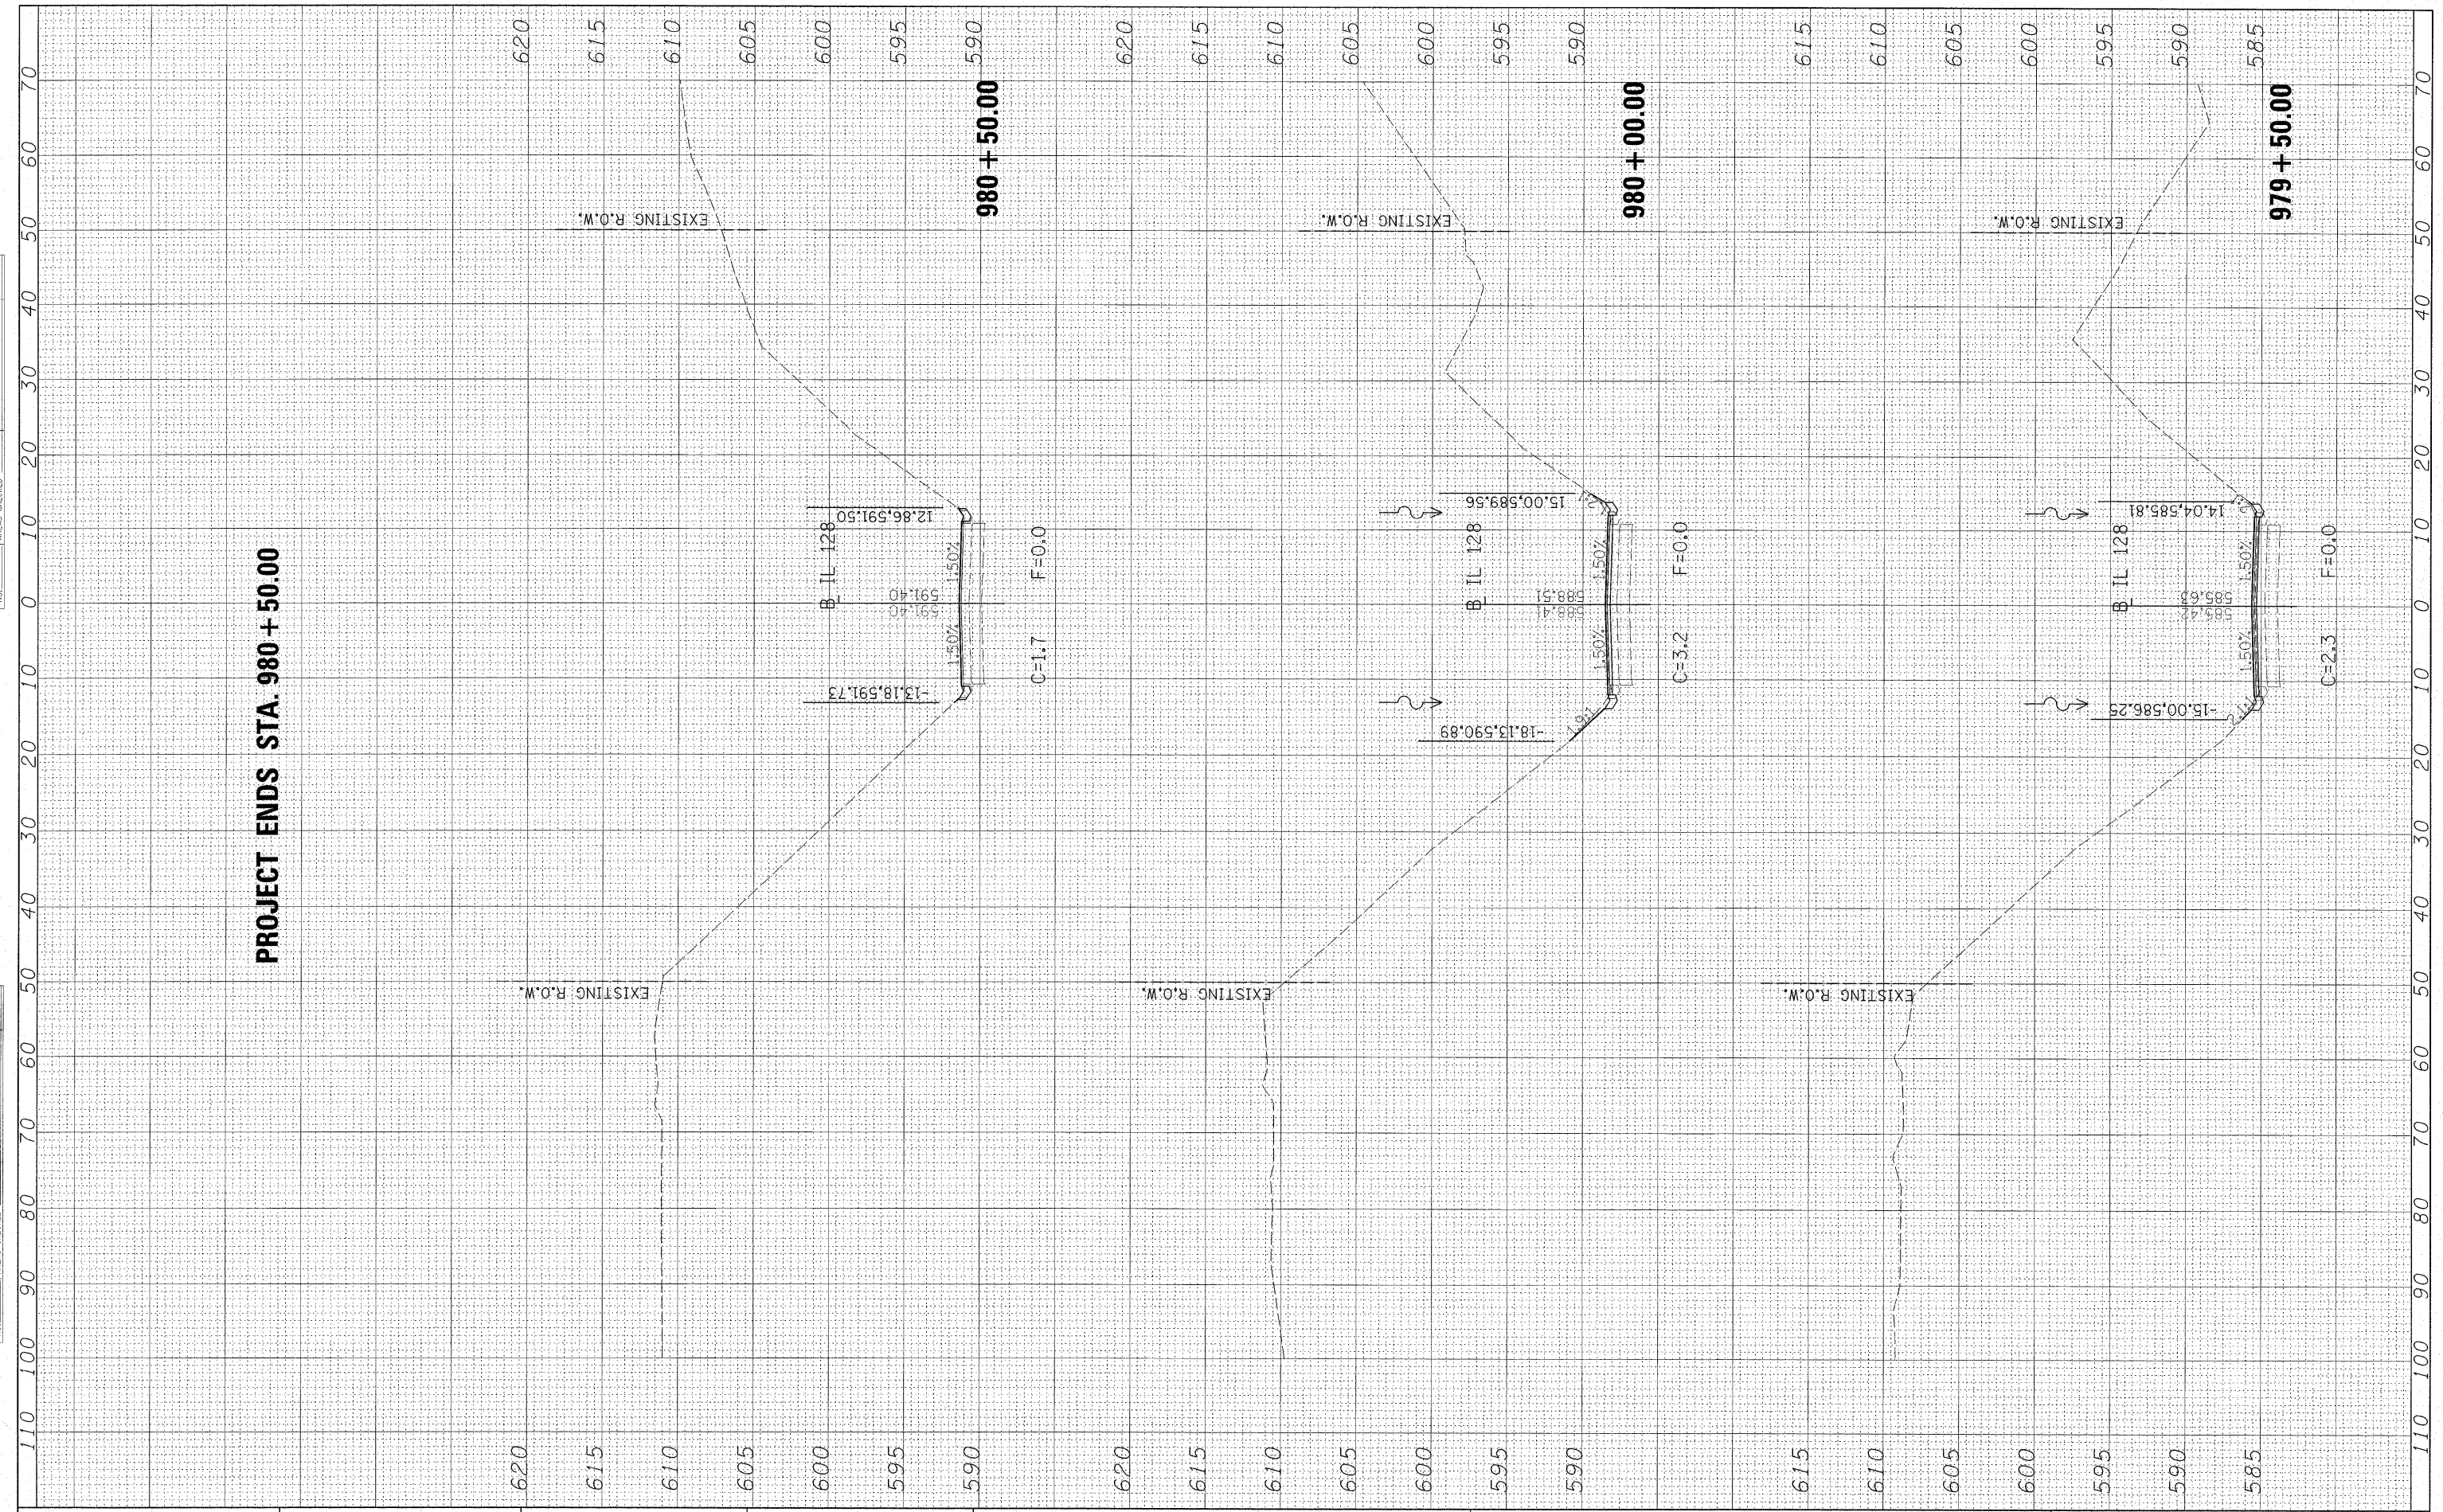

PROJECT ENDS STA. 980 + 50.00

FILE NAME =	USER NAME = *USER*	DESIGNED - JDS	REVISED -	STATE OF ILLINOIS DEPARTMENT OF TRANSPORTATION	IL 128 OVER WOLF CREEK CROSS SECTIONS	F.A.S. RTE.	SECTION	COUNTY	TOTAL SHEETS	SHEET NO.		
FILEL	PLLOT SCALE = *SCALE*	DRAWN - JDS 10/14/08	REVISED -			2801	(102B)B-1	EFFINGHAM	51	51		
	PLLOT DATE = *DATE*	CHECKED - GBM 10/14/08	REVISED -			CONTRACT NO. 74232						
		DATE - 10/15/08	REVISED -			SCALE:	SHEET NO.	OF	SHEETS	STA. 979+50.00	TO STA. 980+50.00	FED. ROAD DIST. NO.