


TRAFFIC FLOW ARROW
 WORK ZONE
 TCB

MATCHLINE STA. 131+00

MATCHLINE STA. 138+00

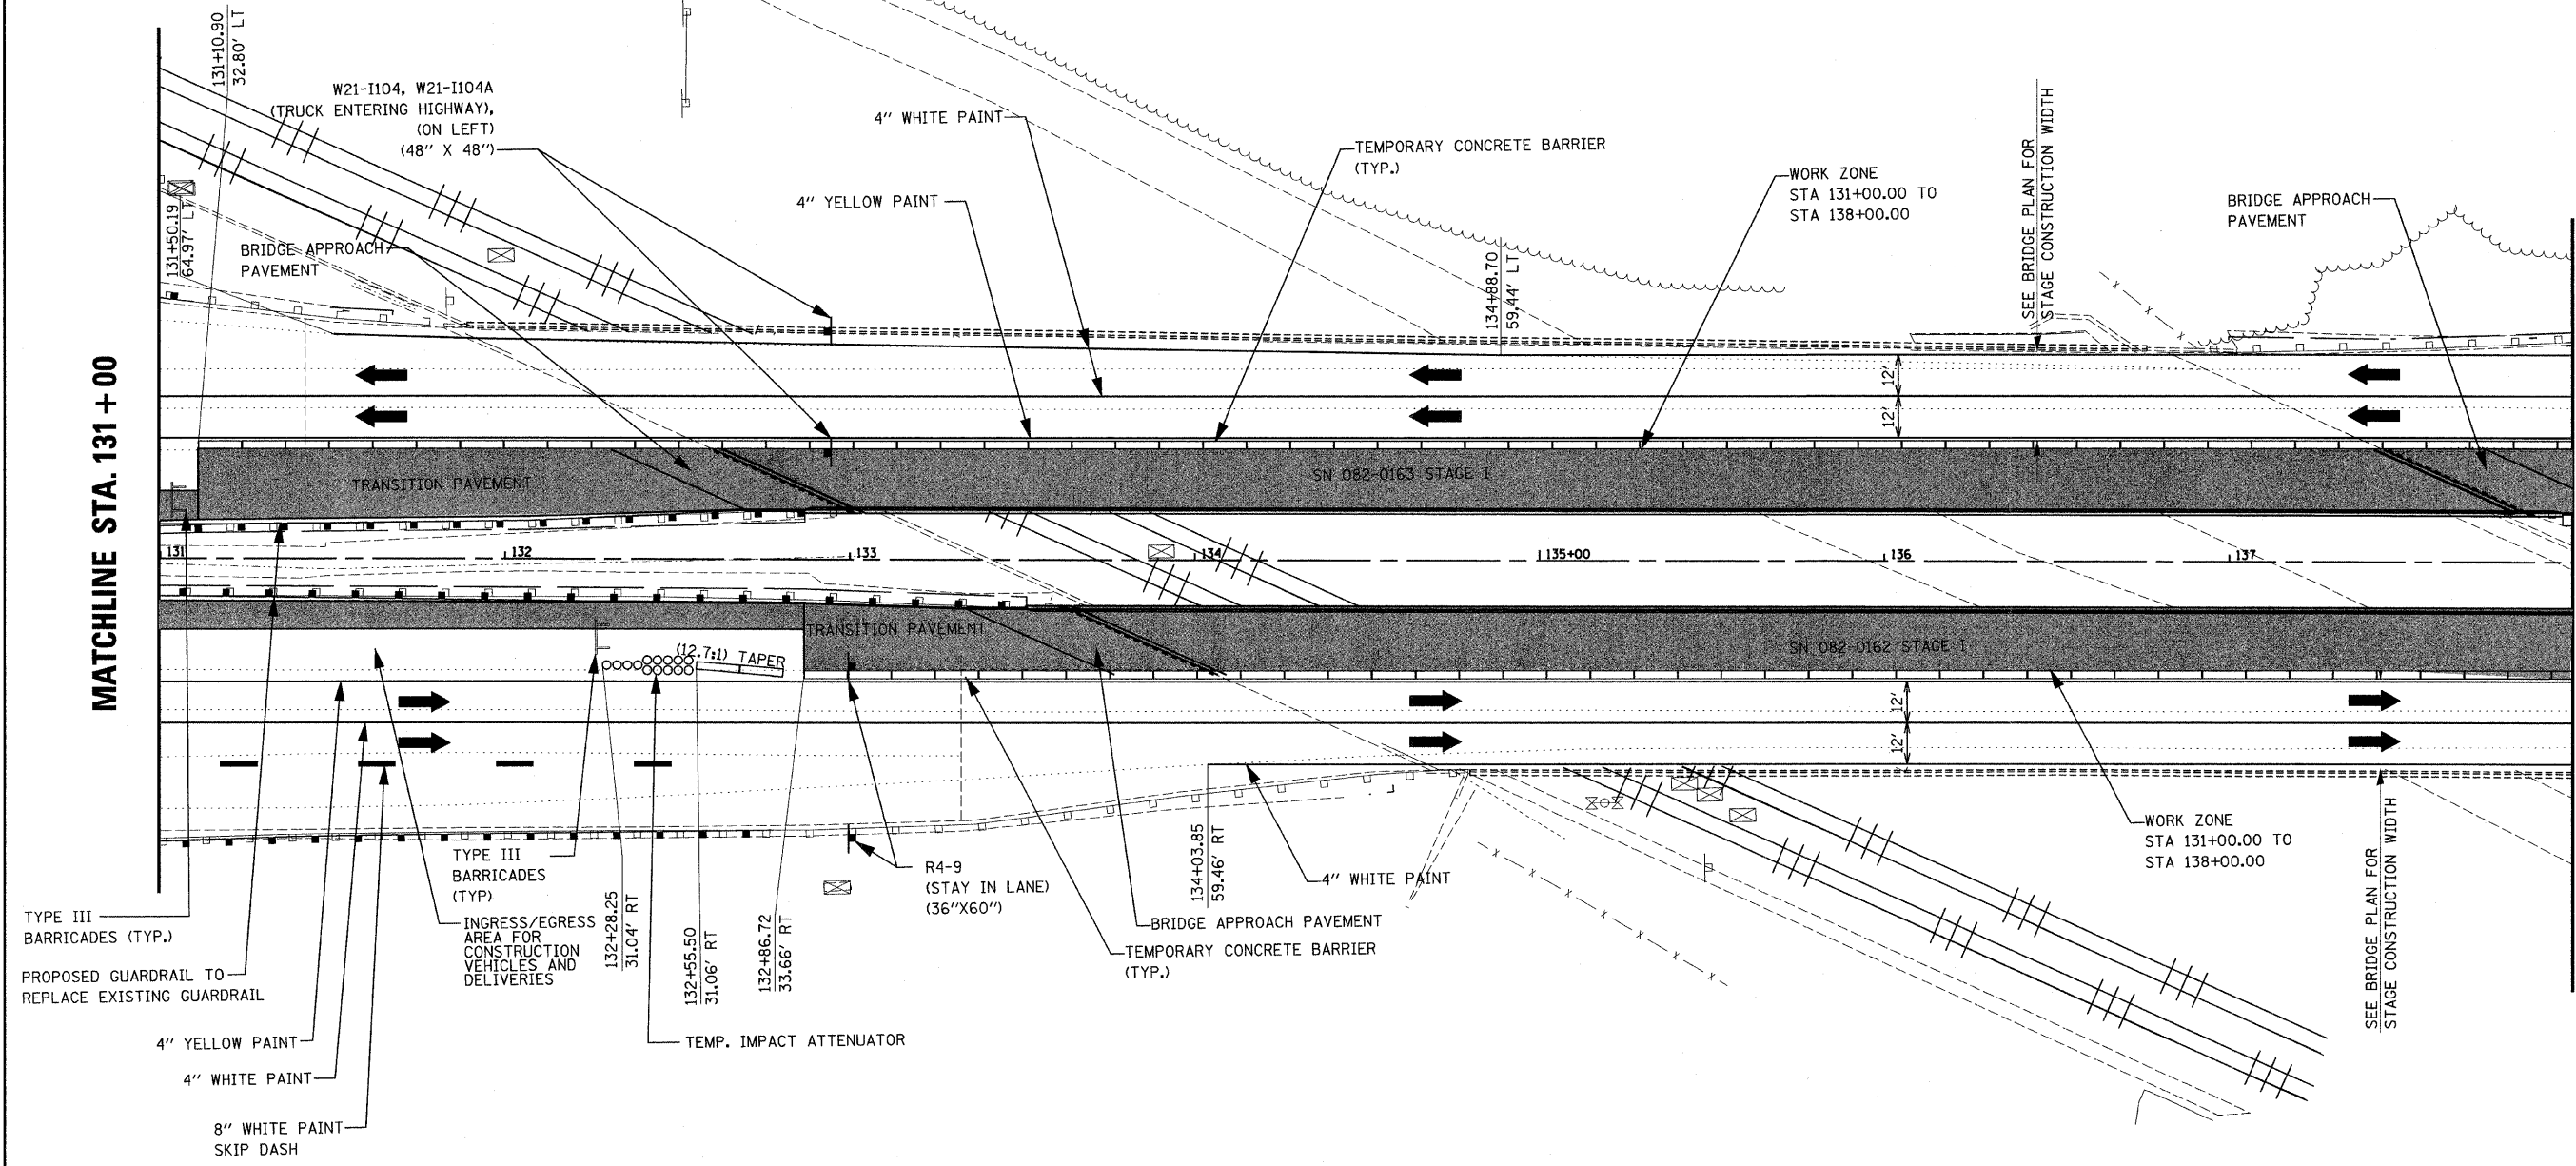

FILE NAME = P:\060601B\CADD Sheets\0876376-sht-tagging-004.dgn	USER NAME = jheger	DESIGNED - DRB	REVISD -	STATE OF ILLINOIS DEPARTMENT OF TRANSPORTATION	TRAFFIC CONTROL PLAN - STAGE I			F.A.I. RTE. 64	SECTION 82-2VB-2	COUNTY ST. CLAIR	TOTAL SHEETS 153	SHEET NO. 23
PLOT SCALE = 25.0000 1 / IN.	CHECKED - SJK	DRAWN - MLS	REVISD -		SCALE: 1/25	SHEET NO. 4 OF 22 SHEETS	STA. 131+00 TO STA. 138+00	CONTRACT NO. 76867				
PLOT DATE = 8/7/2009	DATE -	CHECKED - SJK	REVISD -		FED. ROAD DIST. NO. 8 ILLINOIS FED. AID PROJECT							
		DATE -	REVISD -									