


MATCHLINE STA. 138 + 00

MATCHLINE STA. 145 + 00

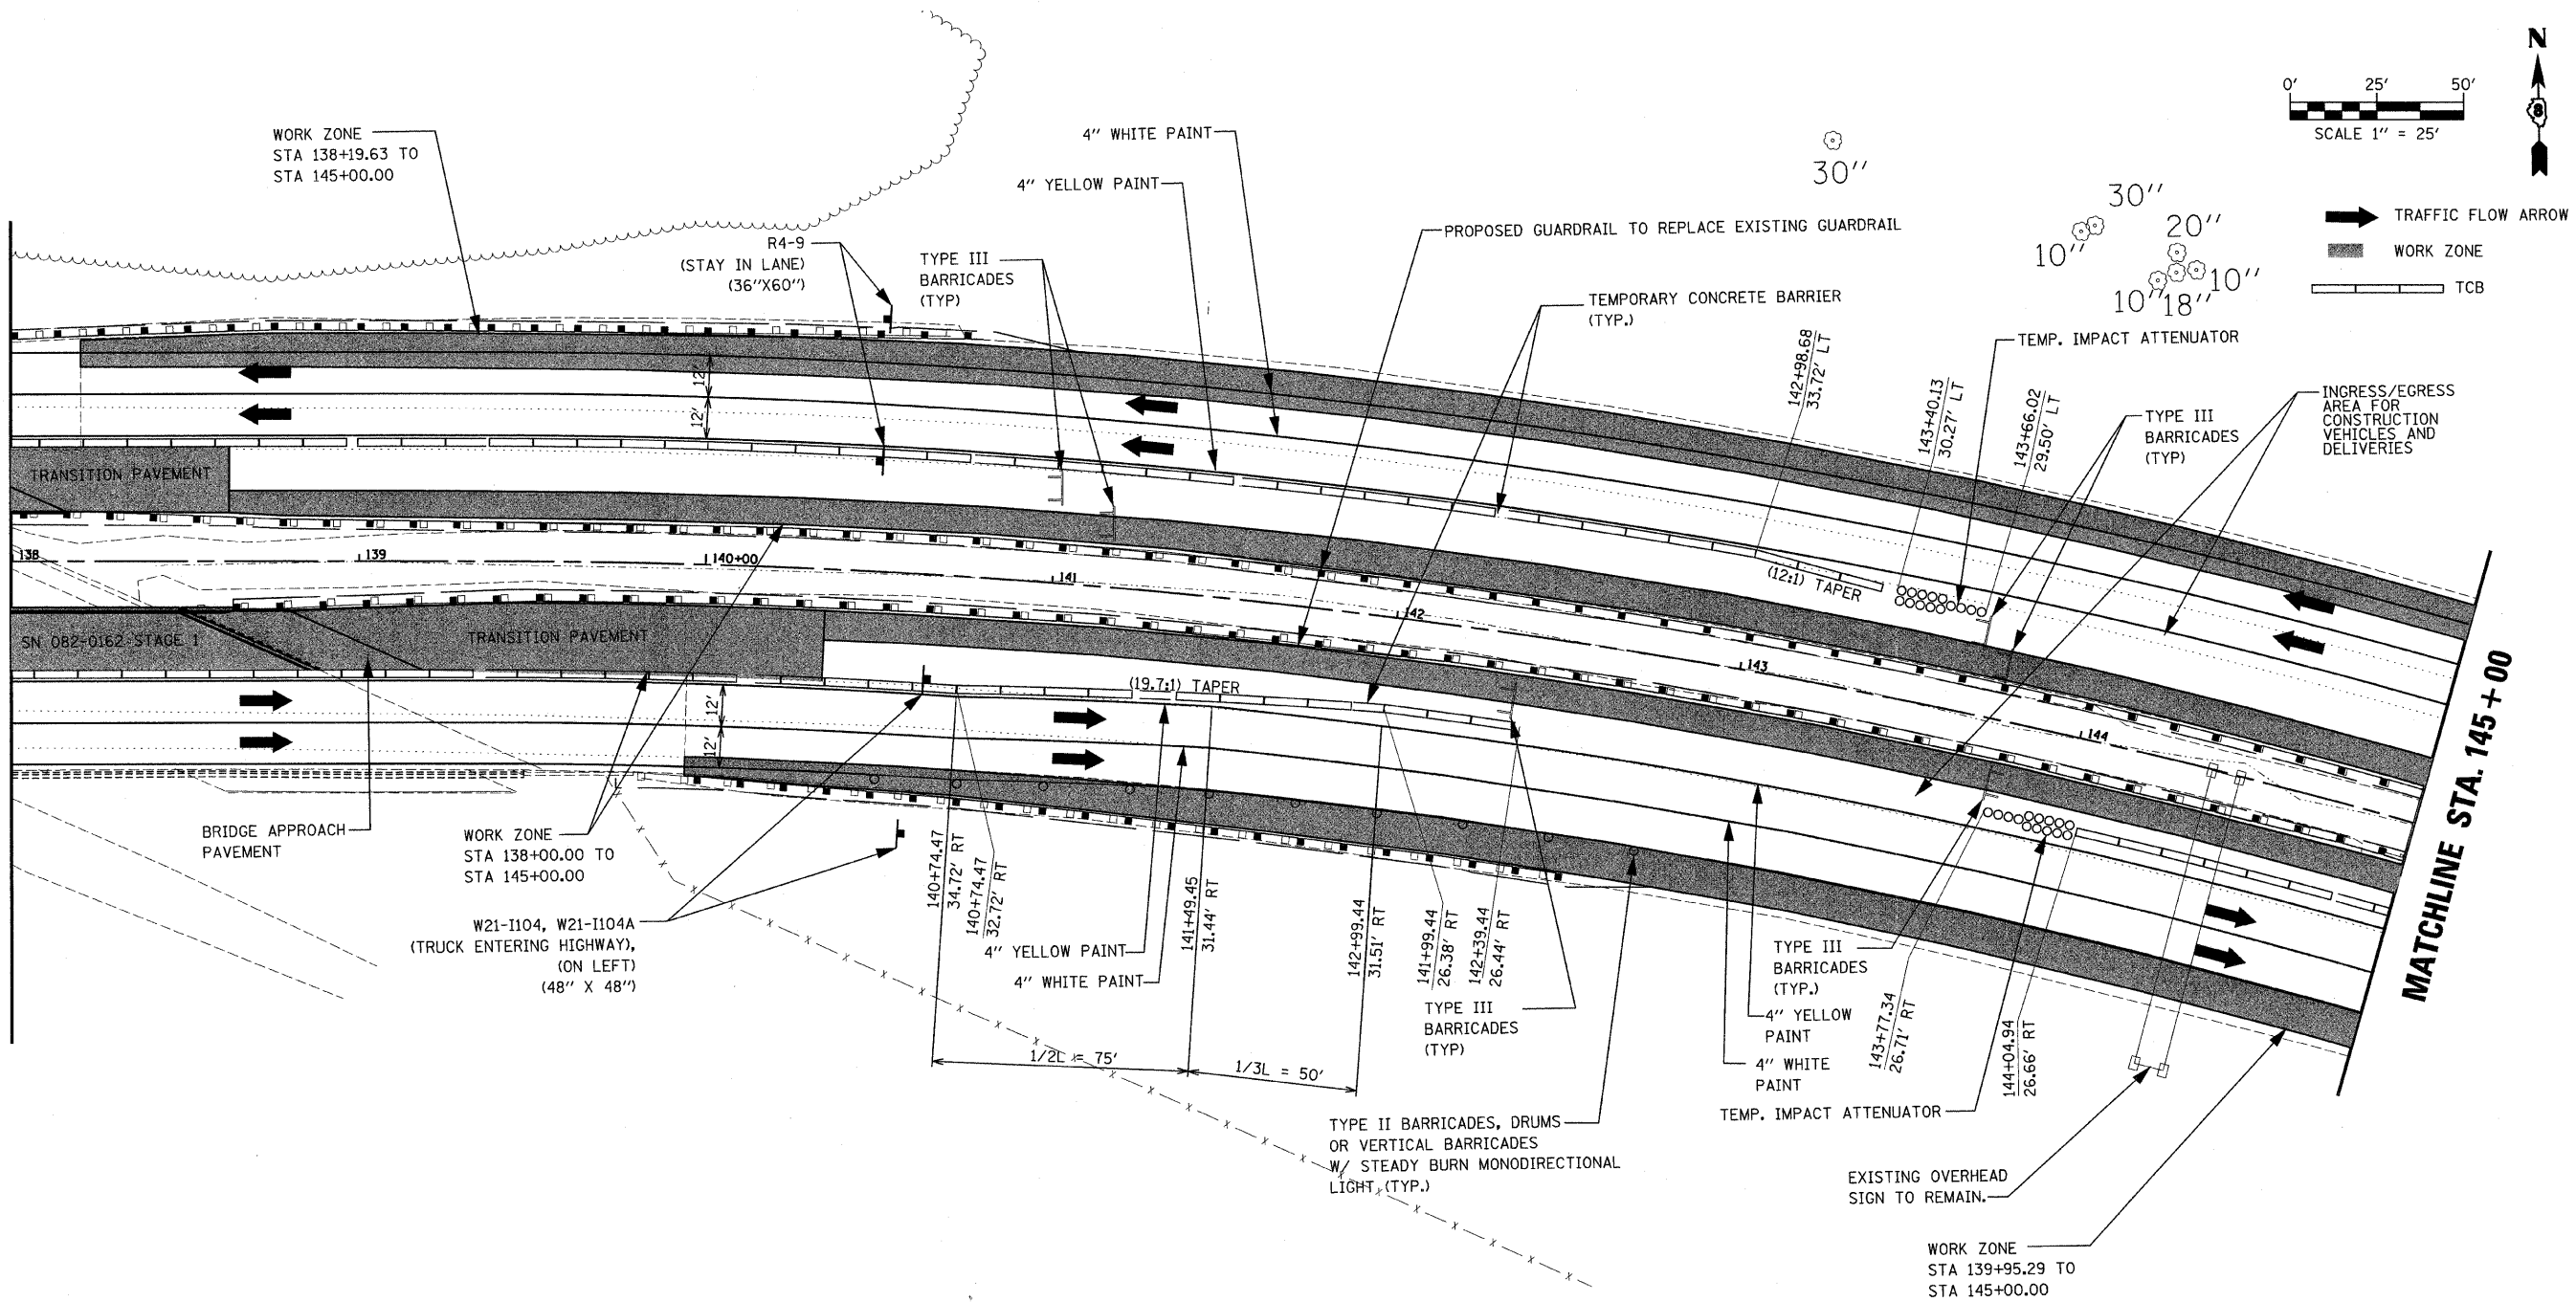

FILE NAME =	USER NAME = jheger	DESIGNED - DRB	REVISED -	STATE OF ILLINOIS DEPARTMENT OF TRANSPORTATION	TRAFFIC CONTROL PLAN - STAGE I			F.A.I. RTE.	SECTION	COUNTY	TOTAL SHEETS	SHEET NO.
P:\062601B\CADD Sheets\0876876-sht	staging-005.dgn	DRAWN - MLS	REVISED -					64	82-2VB-2	ST. CLAIR	153	24
PLOT SCALE = 25.0000' / IN.		CHECKED - SJK	REVISED -					CONTRACT NO. 76867				
PLOT DATE = 8/7/2009		DATE -	REVISED -					FED. ROAD DIST. NO. 8 ILLINOIS FED. AID PROJECT				
				SCALE: 1:25	SHEET NO. 5 OF 22 SHEETS	STA. 138+00 TO STA. 145+00						