


- TRAFFIC FLOW ARROW
- WORK ZONE TCB
- TCB

MATCHLINE STA. 131+00

MATCHLINE STA. 138+00

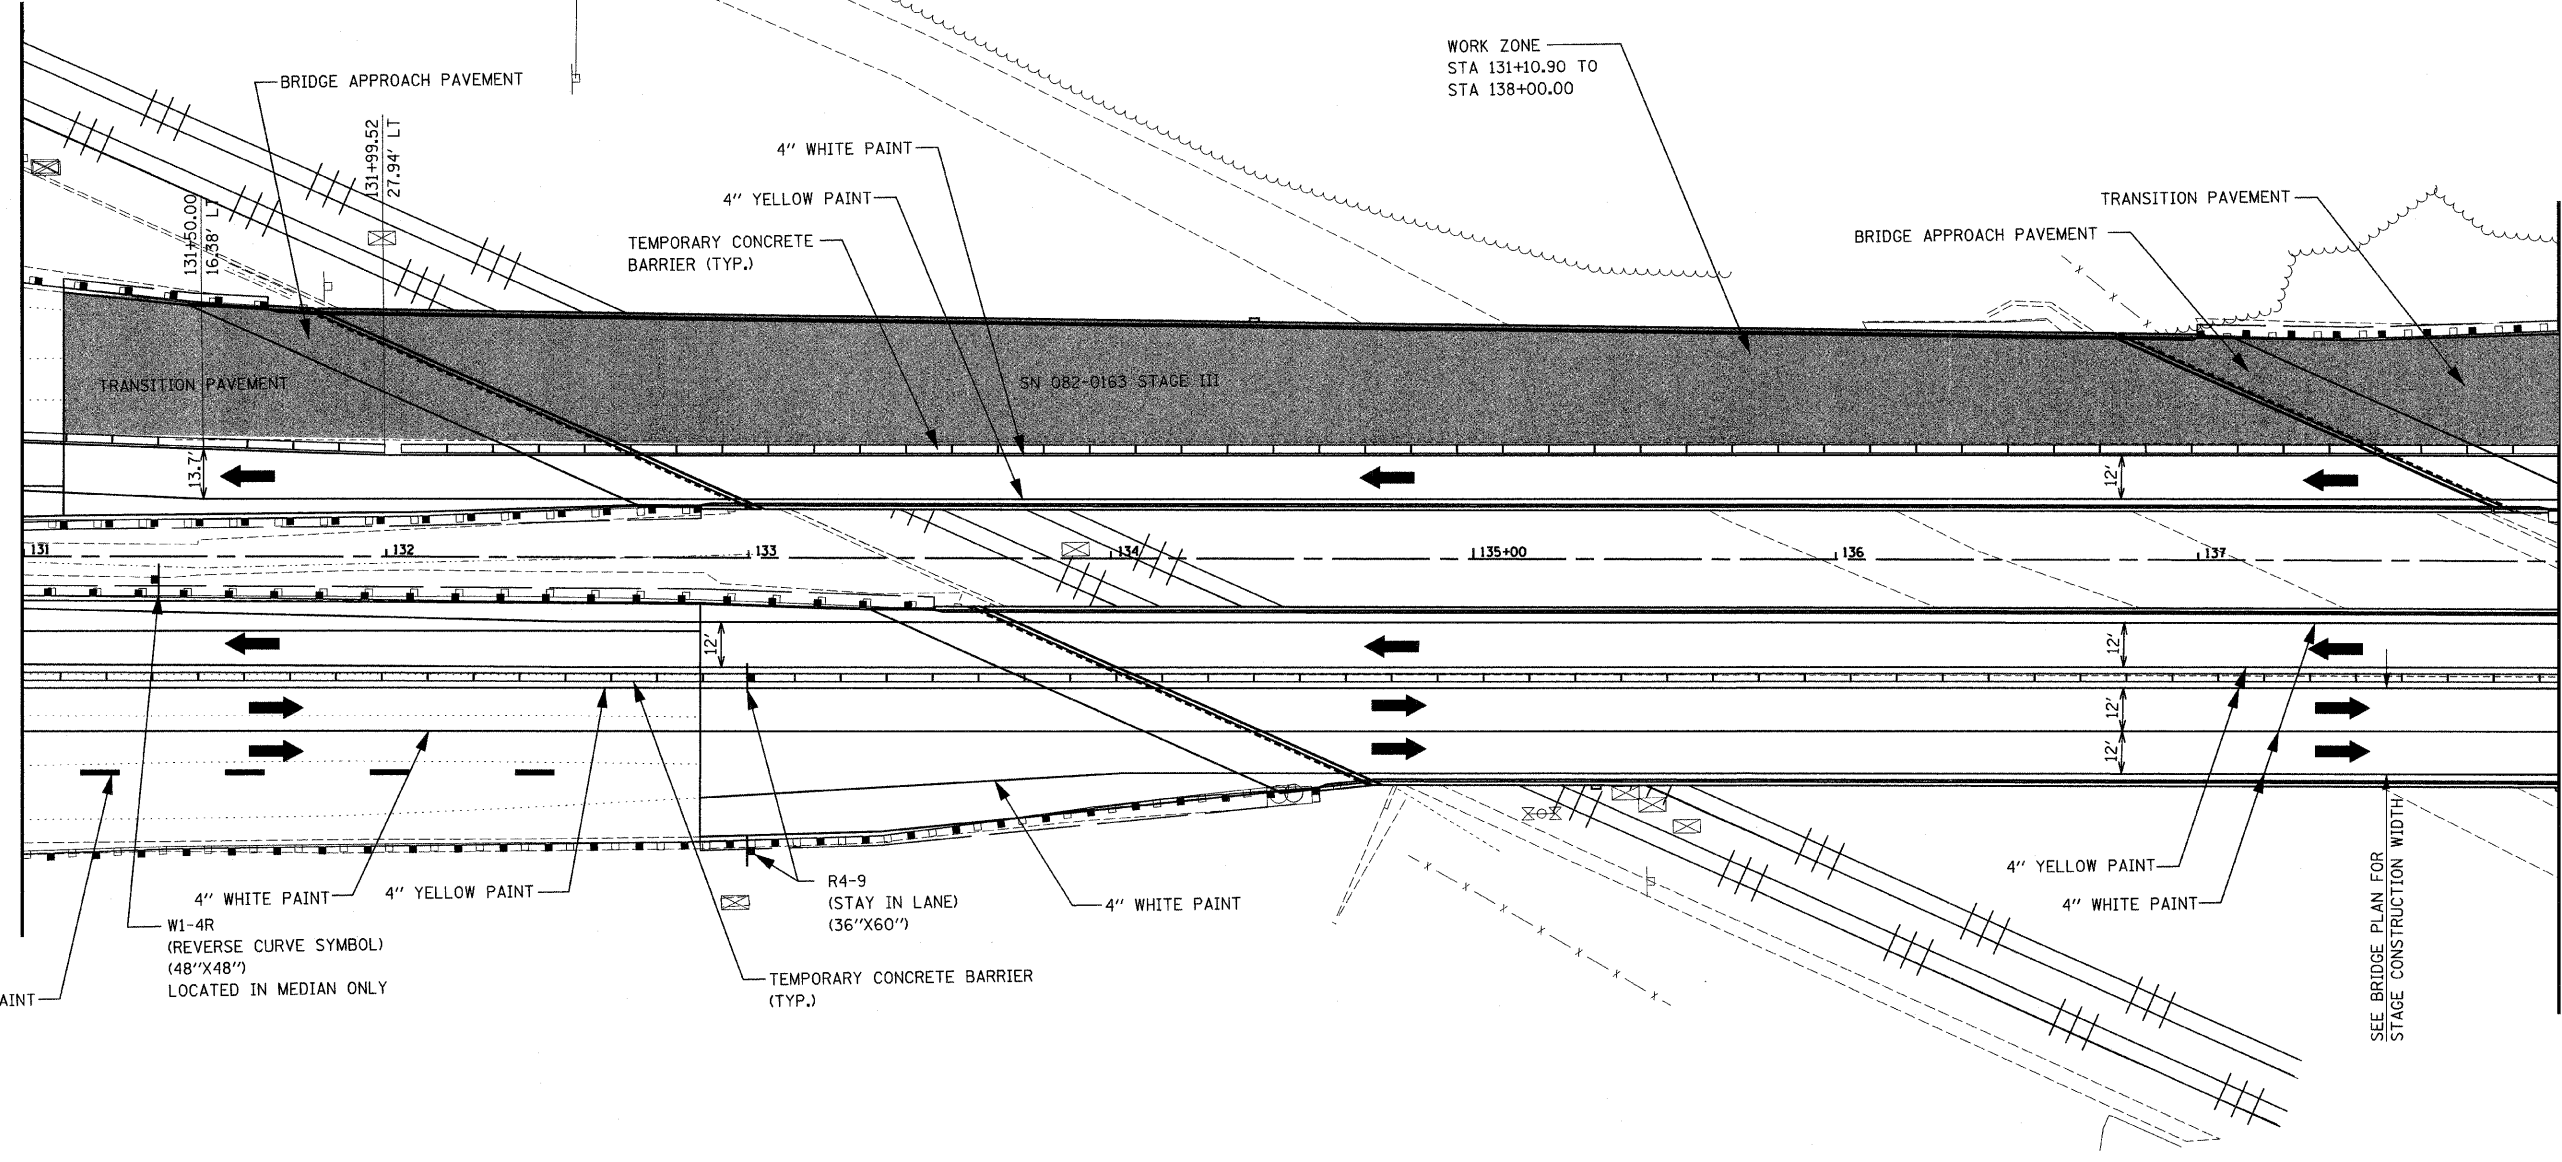

8" WHITE PAINT  
SKIP DASH

4" WHITE PAINT  
W1-4R  
(REVERSE CURVE SYMBOL)  
(48"X48")  
LOCATED IN MEDIAN ONLY

4" YELLOW PAINT  
R4-9  
(STAY IN LANE)  
(36"X60")  
TEMPORARY CONCRETE BARRIER  
(TYP.)

4" YELLOW PAINT  
4" WHITE PAINT

SEE BRIDGE PLAN FOR  
STAGE CONSTRUCTION WIDTH

FILE NAME =	USER NAME = jheger	DESIGNED - DRB	REVISED -
P:\0606018\1\ADD Sheets\0876876-sht-tagging-016.dgn		DRAWN - MLS	REVISED -
PLOT SCALE = 25.0000' / IN.		CHECKED - SJK	REVISED -
PLOT DATE = 8/7/2009		DATE -	REVISED -

**STATE OF ILLINOIS  
DEPARTMENT OF TRANSPORTATION**

<b>TRAFFIC CONTROL PLAN - STAGE III</b>			
SCALE: 1:25	SHEET NO. 16 OF 22 SHEETS	STA. 131+00	TO STA. 138+00

F.A.I. RTE.	SECTION	COUNTY	TOTAL SHEETS	SHEET NO.
64	82-2VB-2	ST. CLAIR	153	35
CONTRACT NO. 76867				
FED. ROAD DIST. NO. 8 ILLINOIS FED. AID PROJECT				