




* Protective Shield Shall Extend from
 @ bearing W. Abutment to @ Pier 1. EB & WB

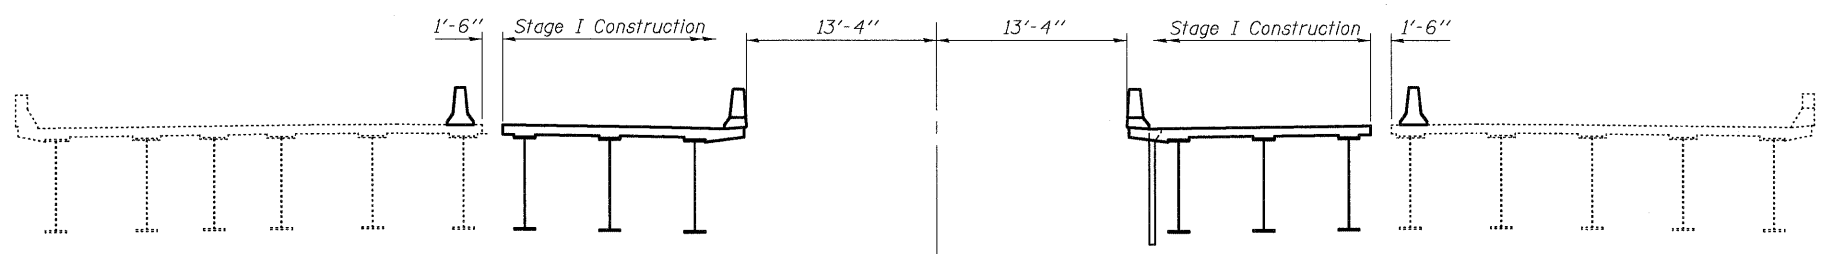


STAGE I CONSTRUCTION

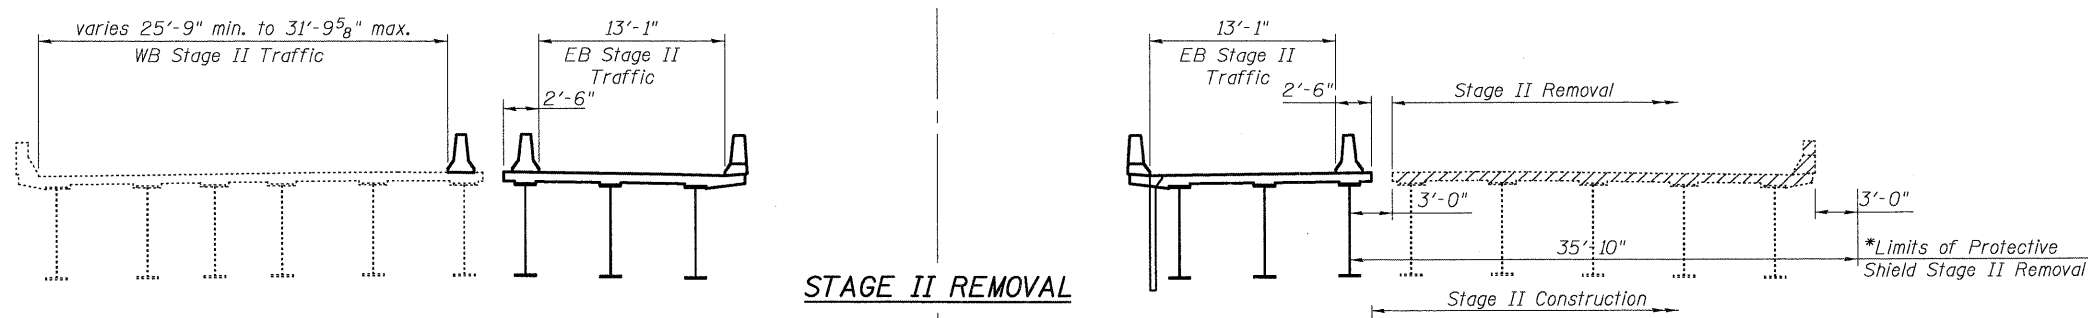


STAGE II REMOVAL

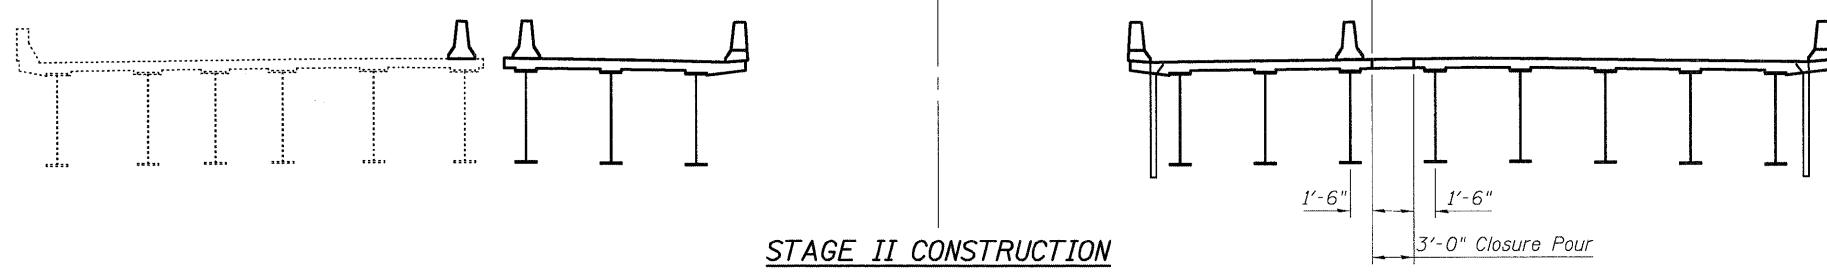

STAGE II CONSTRUCTION

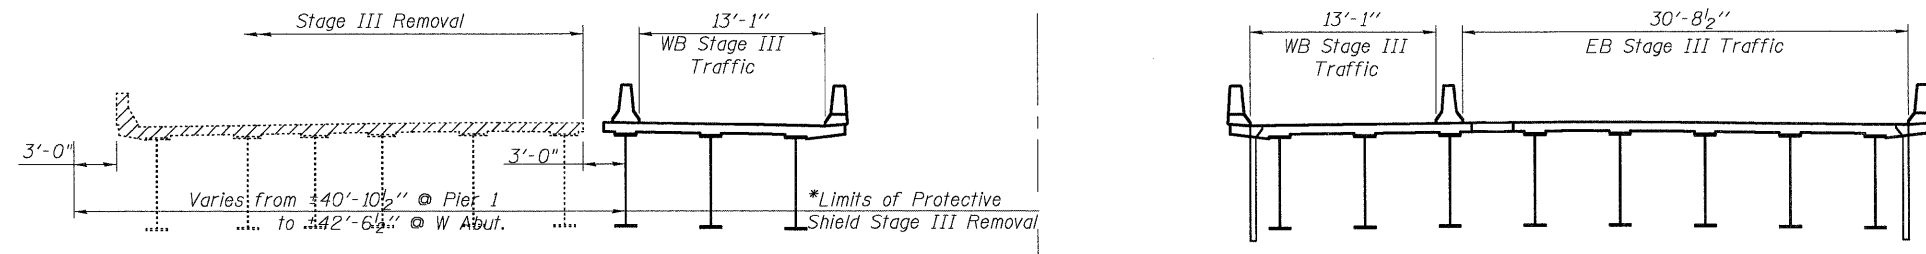

STAGE III REMOVAL

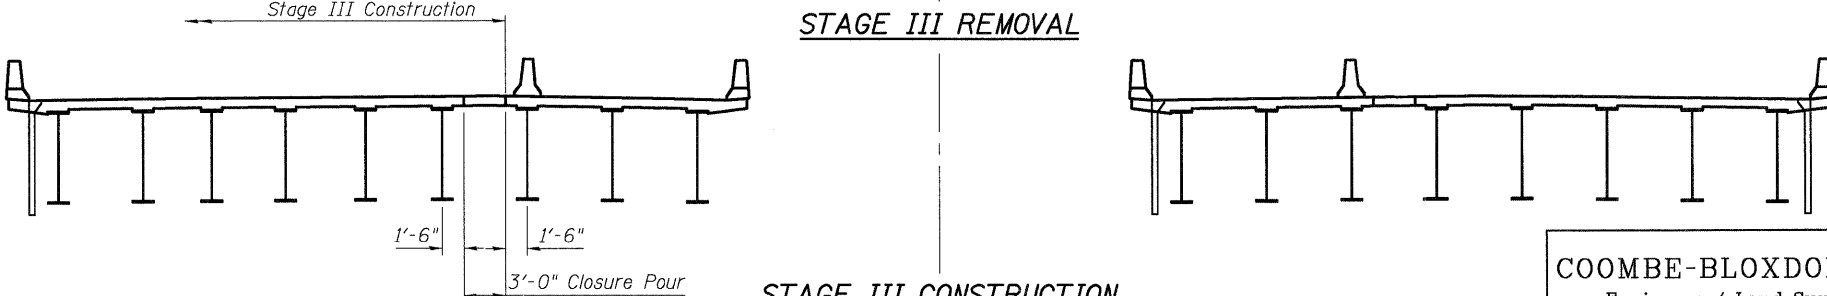

**STAGE III CONSTRUCTION
 PROPOSED CROSS SECTION**

NOTES
 All staging cross sections are looking east.
 Hatched areas indicate Removal of Existing Superstructures only.
 See substructure sheets for substructure stage removal and construction line locations.
 For quantity of Temporary Concrete Barrier see roadway plans.

**STAGED CONSTRUCTION
 STRUCTURE NO. 082-0162 (E.B.)
 STRUCTURE NO. 082-0163 (W.B.)**

COOMBE-BLOXDORF P.C. Engineers / Land Surveyors Springfield, Illinois Design Firm License No. 184-002703	PROJECT NO. 07004 SCALE DATE 1/09/09 DRAWN BY TFG CHECKED BY RM/BD/MCB	SHEET NO. 3 59 SHEETS	F.A.I. RTE. 64 SECTION 82-2VB-2 COUNTY ST. CLAIR CONTRACT NO. 76867 FED. ROAD DIST. NO. 7 ILLINOIS FED. AID PROJECT	TOTAL SHEETS 153 SHEET NO. 58
--	--	--------------------------	---	----------------------------------

USER NAME = CFC