


**WEST ABUTMENT-WB LANES**  
(Looking West)

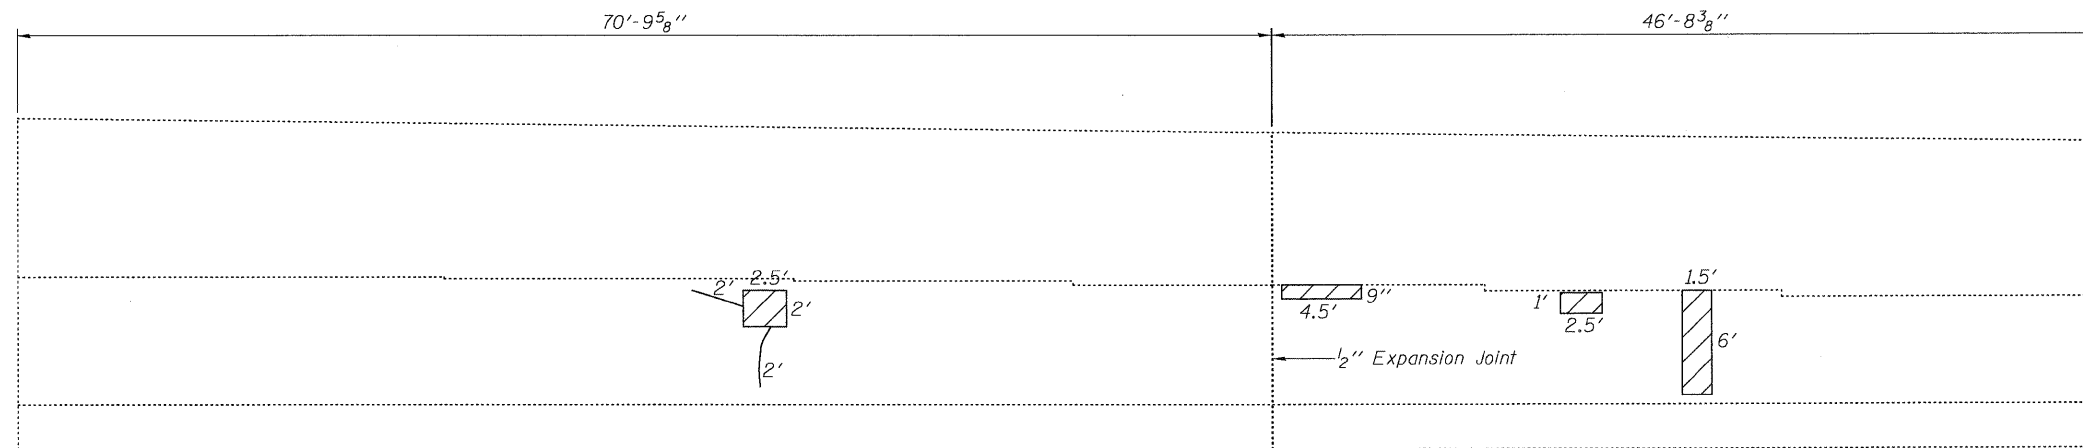

**EAST ABUTMENT-WB LANES**  
(Looking East)

**LEGEND**

- Denotes Structural Repair of Concrete (Depth Equal to or Less Than 5")
- Denotes Structural Repair of Concrete (Depth Greater Than 5")
- Denotes Epoxy Crack Injection

**BILL OF MATERIAL  
TWO ABUTMENTS**

Material Description	Sq. Ft.	Quantity
Structural Repair of Concrete (Depth Equal to or Less Than 5 In.)	Sq. Ft.	82.5
Structural Repair of Concrete (Depth Greater Than 5 In.)	Sq. Ft.	5.0
Epoxy Crack Injection	Ft.	66

**ABUTMENT REPAIR DETAILS WB LANES**  
**STRUCTURE NO. 082-0162 (E.B.)**  
**STRUCTURE NO. 082-0163 (W.B.)**

<b>COOMBE-BLOXDORF P.C.</b> Engineers / Land Surveyors Springfield, Illinois Design Firm License No. 184-002703	PROJECT NO. 07004 SCALE DATE 1/09/09 DRAWN BY TFG CHECKED BY RM/MCB	SHEET NO. 55  59 SHEETS	F.A.I. RTE. 64 SECTION 82-2VB COUNTY ST. CLAIR CONTRACT NO. 76867	TOTAL SHEETS 153 SHEET NO. 110	FED. ROAD DIST. NO. 7 ILLINOIS FED. AID PROJECT
--	---	-------------------------------	--	-----------------------------------	---

USER NAME = CFC