
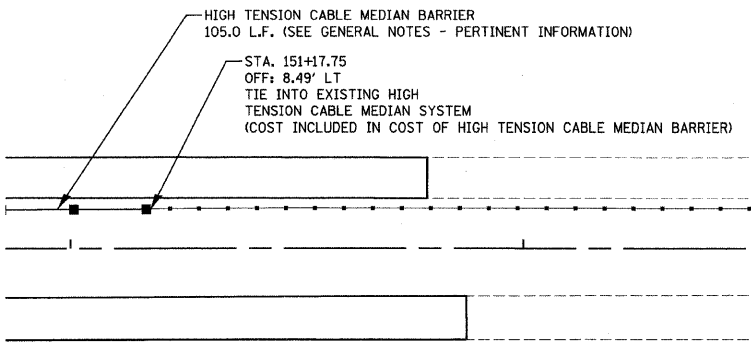


EQUATION:
 Sta 145+63.92 BK =
 Sta 145+64.18 AH

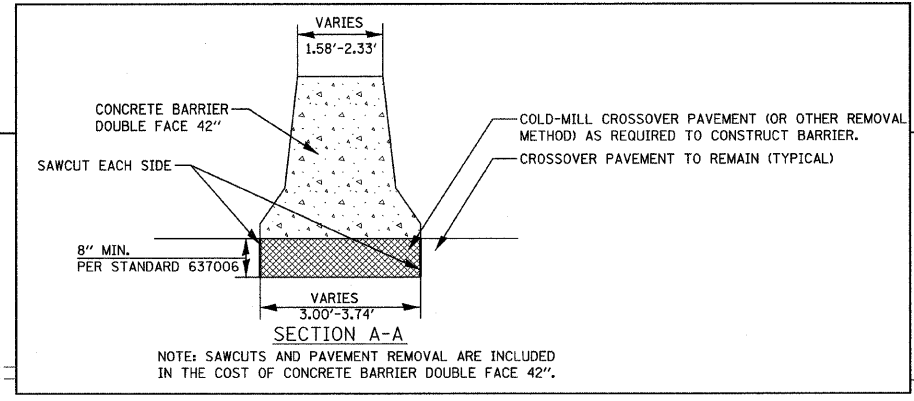

FILE NAME =	USER NAME = mschwier.john	DESIGNED - DRB	REVISED -	STATE OF ILLINOIS DEPARTMENT OF TRANSPORTATION	MISCELLANEOUS DETAILS GUARDRAIL DETAILS	F.A.I. RTE.	SECTION	COUNTY	TOTAL SHEETS	SHEET NO.
P:\060801B\01\CA00 Sheets\0876876-shd-detail_guardrail.3.dgn	DRAWN - JWS	REVISED -	64			82-2VB-2	ST. CLAIR	153	128	
PLOT SCALE = 20.0000' / IN.	CHECKED - SJK	REVISED -	CONTRACT NO. 76867							
PLOT DATE = 8/6/2009	DATE -	REVISED -	FED. ROAD DIST. NO. 8 ILLINOIS FED. AID PROJECT							
					SCALE: 1" = 20'	SHEET NO. 3 OF 3 SHEETS		STA. 137+00.00 TO STA. 150+85.00		