


DATE \_\_\_\_\_  
 BY \_\_\_\_\_  
 SURVEYED \_\_\_\_\_  
 PLOTTED \_\_\_\_\_  
 NOTE BOOK \_\_\_\_\_  
 AREAS CHECKED \_\_\_\_\_

DATE \_\_\_\_\_  
 BY \_\_\_\_\_  
 SURVEYED \_\_\_\_\_  
 PLOTTED \_\_\_\_\_  
 NOTE BOOK \_\_\_\_\_  
 AREAS CHECKED \_\_\_\_\_

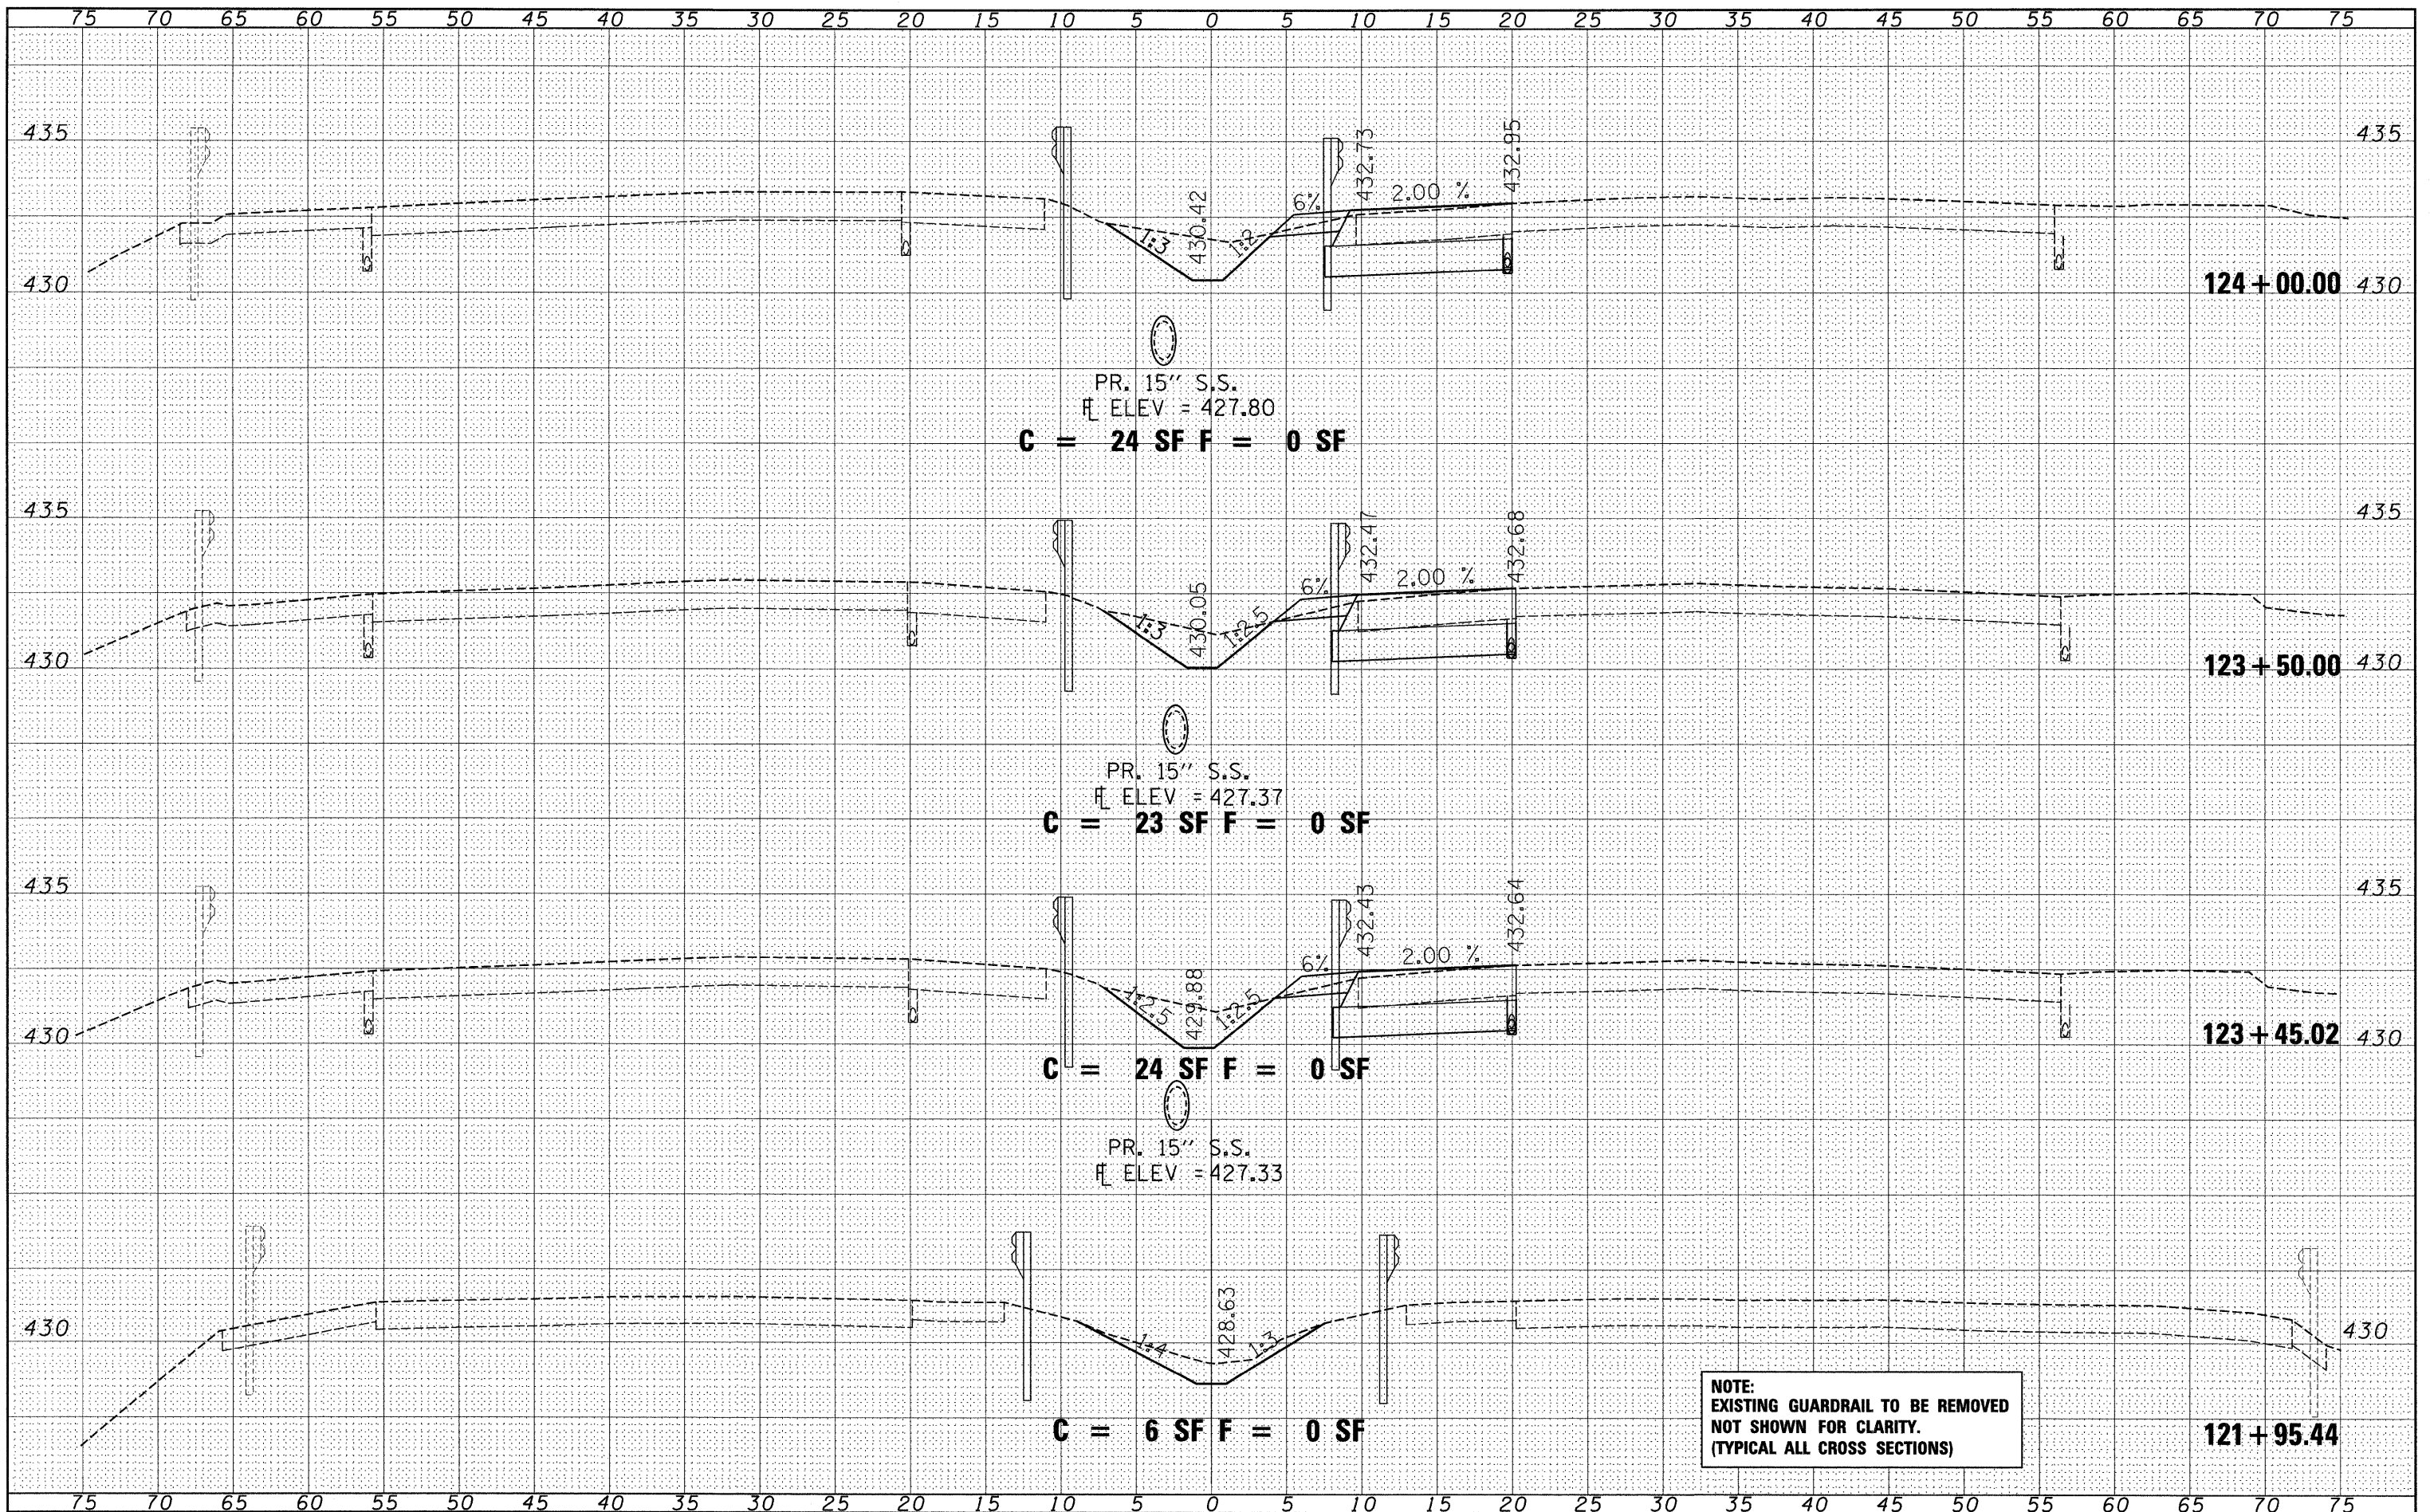

**NOTE:**  
 EXISTING GUARDRAIL TO BE REMOVED  
 NOT SHOWN FOR CLARITY.  
 (TYPICAL ALL CROSS SECTIONS)

FILE NAME = P:\0606018\dgn\CADD Sheets\0876876-sht-xssht.dgn  
 USER NAME = jstein

DESIGNED *JWS*  
 DRAWN *JWS*  
 CHECKED *SJK*  
 DATE *8/6/2009*

REVISD -  
 REVISD -  
 REVISD -  
 REVISD -

**STATE OF ILLINOIS  
 DEPARTMENT OF TRANSPORTATION**

**CROSS SECTIONS**

SCALE: 1" = 5' SHEET NO. 1 OF 23 SHEETS STA. 121+95.44 TO STA. 124+00.00

F.A.I. RTE. 64	SECTION 82-2VB-2	COUNTY ST. CLAIR	TOTAL SHEETS 153	SHEET NO. 131
FED. ROAD DIST. NO. ILLINOIS FED. AID PROJECT			CONTRACT NO. 76867	