


DATE	
BY	
SURVEYED	
PLOTTED	
NOTE BOOK	
AREAS CHECKED	
NO.	

DATE	
BY	
SURVEYED	
PLOTTED	
NOTE BOOK	
AREAS CHECKED	
NO.	

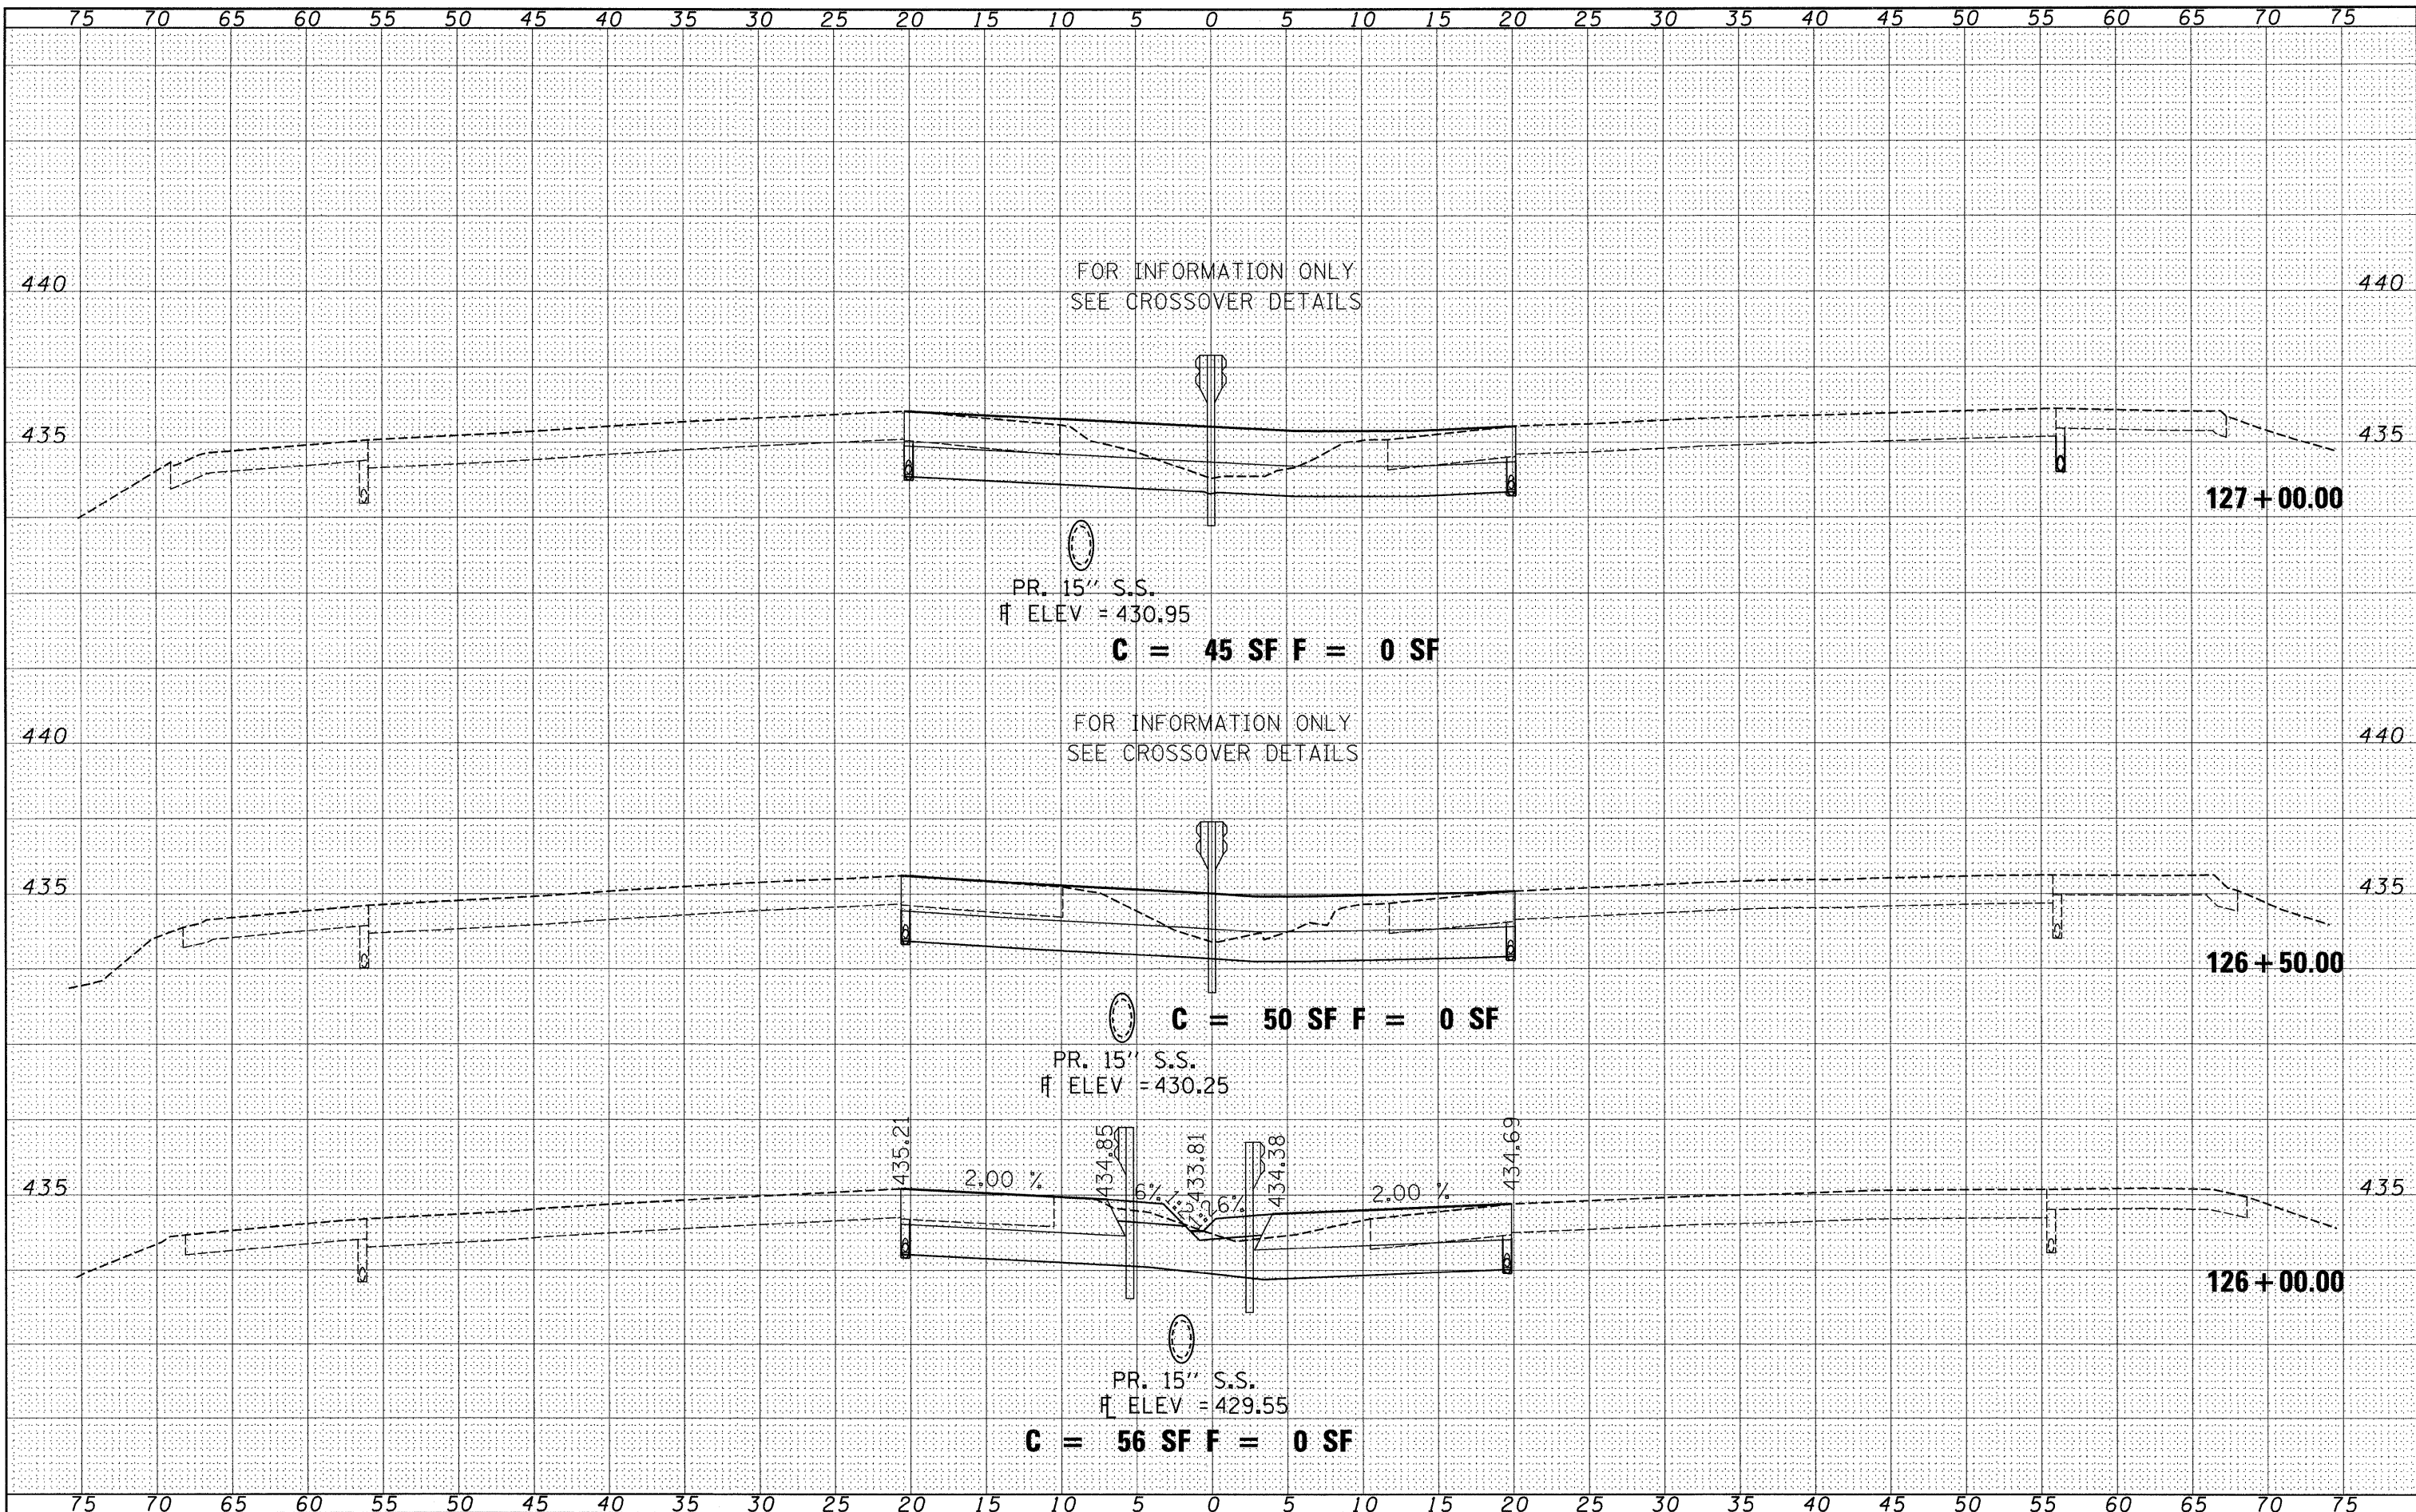

FILE NAME =	USER NAME = jstein	DESIGNED <i>JWS</i>	REVISED -	<b>STATE OF ILLINOIS DEPARTMENT OF TRANSPORTATION</b>	<b>CROSS SECTIONS</b>			F.A.I. RTE.	SECTION	COUNTY	TOTAL SHEETS	SHEET NO.	
P:\06\061B\dgn\CADD Sheets\0876876-sht-xssht.dgn		DRAWN <i>JWS</i>	REVISED -		SCALE: 1" = 5'	SHEET NO. 3 OF 23 SHEETS	STA. 126+00.00 TO STA. 127+00.00	64	82-2VB-2	ST. CLAIR	153	133	
		CHECKED <i>SJK</i>	REVISED -										
		DATE <i>8/6/2009</i>	REVISED -										
								CONTRACT NO. 76867					
								ILLINOIS FED. AID PROJECT					