


DATE	
BY	
FINAL SURVEY	
PLOTTED	
NOTE BOOK	
AREAS CHECKED	
NO.	

DATE	
BY	
ORIGINAL SURVEY	
PLOTTED	
NOTE BOOK	
AREAS CHECKED	
NO.	

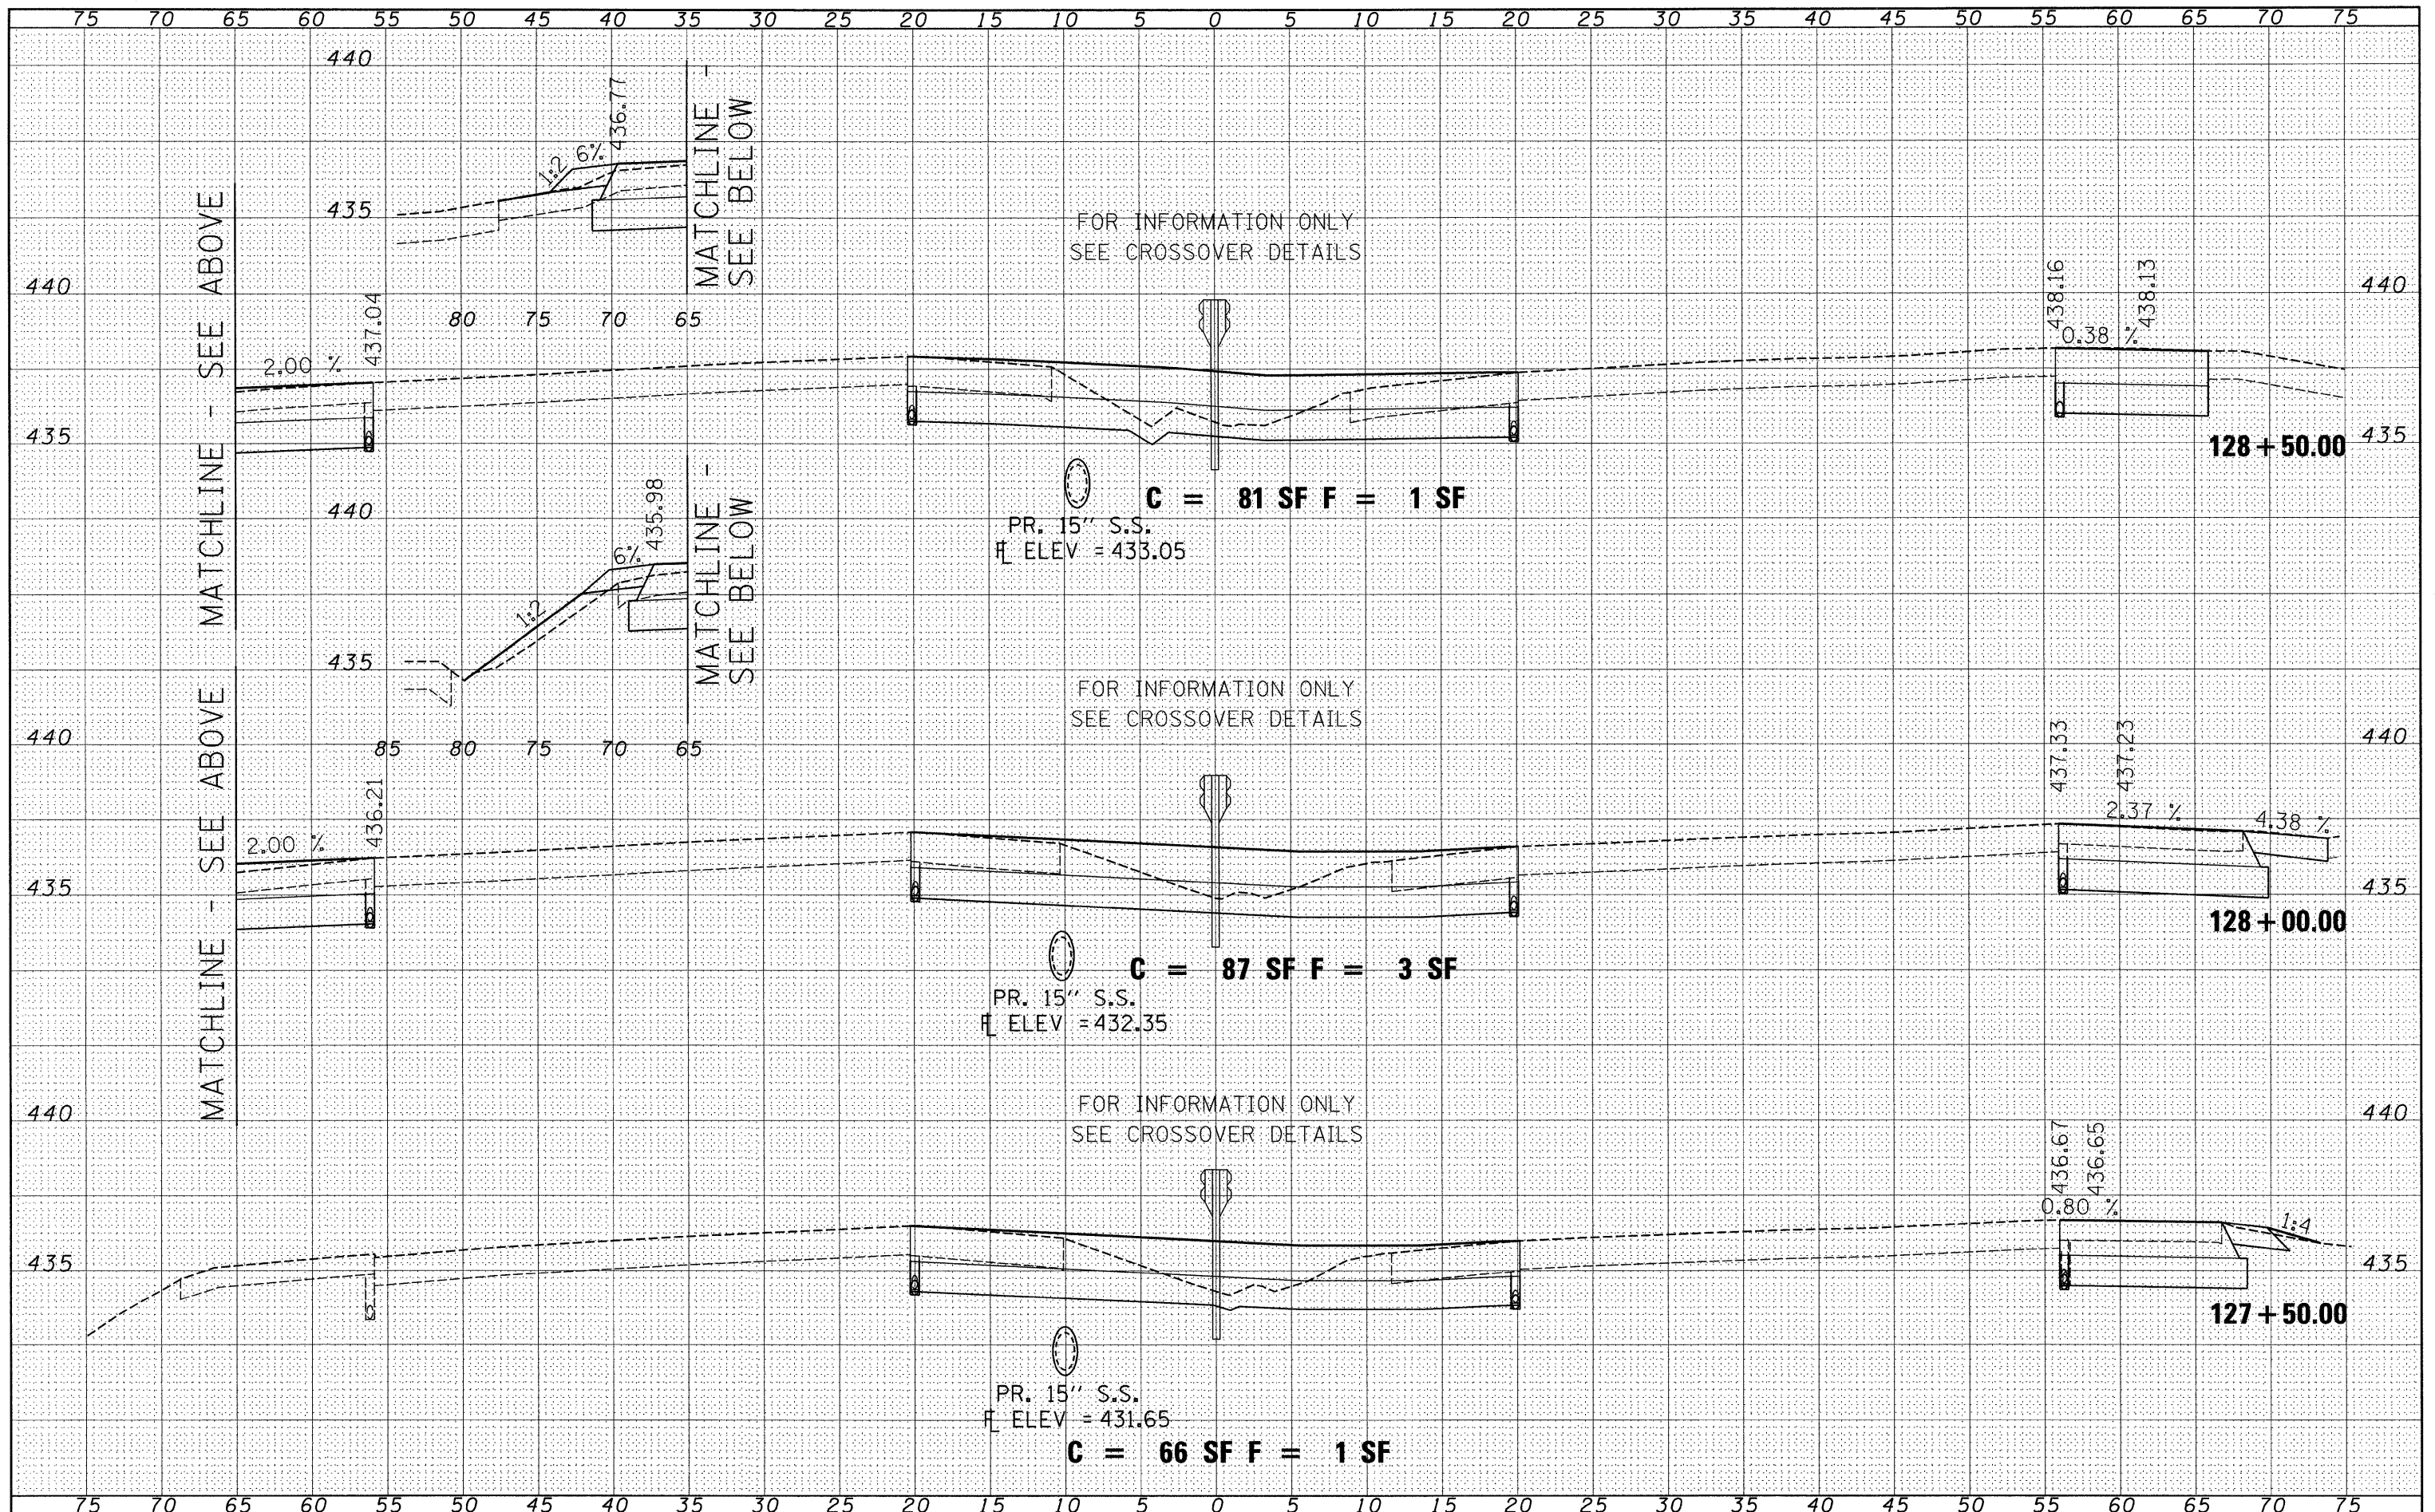

FILE NAME = P:\060601B\vdgn\CADD Sheets\0876876-sht-xasht.dgn  
 USER NAME = jstein  
 DESIGNED JWS  
 DRAWN JWS  
 CHECKED SJK  
 DATE 8/6/2009

REVISIONS  
 REVISED -  
 REVISED -  
 REVISED -  
 REVISED -

STATE OF ILLINOIS  
 DEPARTMENT OF TRANSPORTATION

CROSS SECTIONS  
 SCALE: 1" = 5'  
 SHEET NO. 4 OF 23 SHEETS  
 STA. 127+50.00 TO STA. 128+50.00

F.A.I. RTE.	SECTION	COUNTY	TOTAL SHEETS	SHEET NO.
64	82-2VB-2	ST. CLAIR	153	134
CONTRACT NO. 76867				
FED. ROAD DIST. NO. ILLINOIS FED. AID PROJECT				