


DATE	
BY	
SURVEYED	
PLOTTED	
NOTE BOOK	
AREAS CHECKED	
NO.	

DATE	
BY	
SURVEYED	
PLOTTED	
NOTE BOOK	
AREAS CHECKED	
NO.	

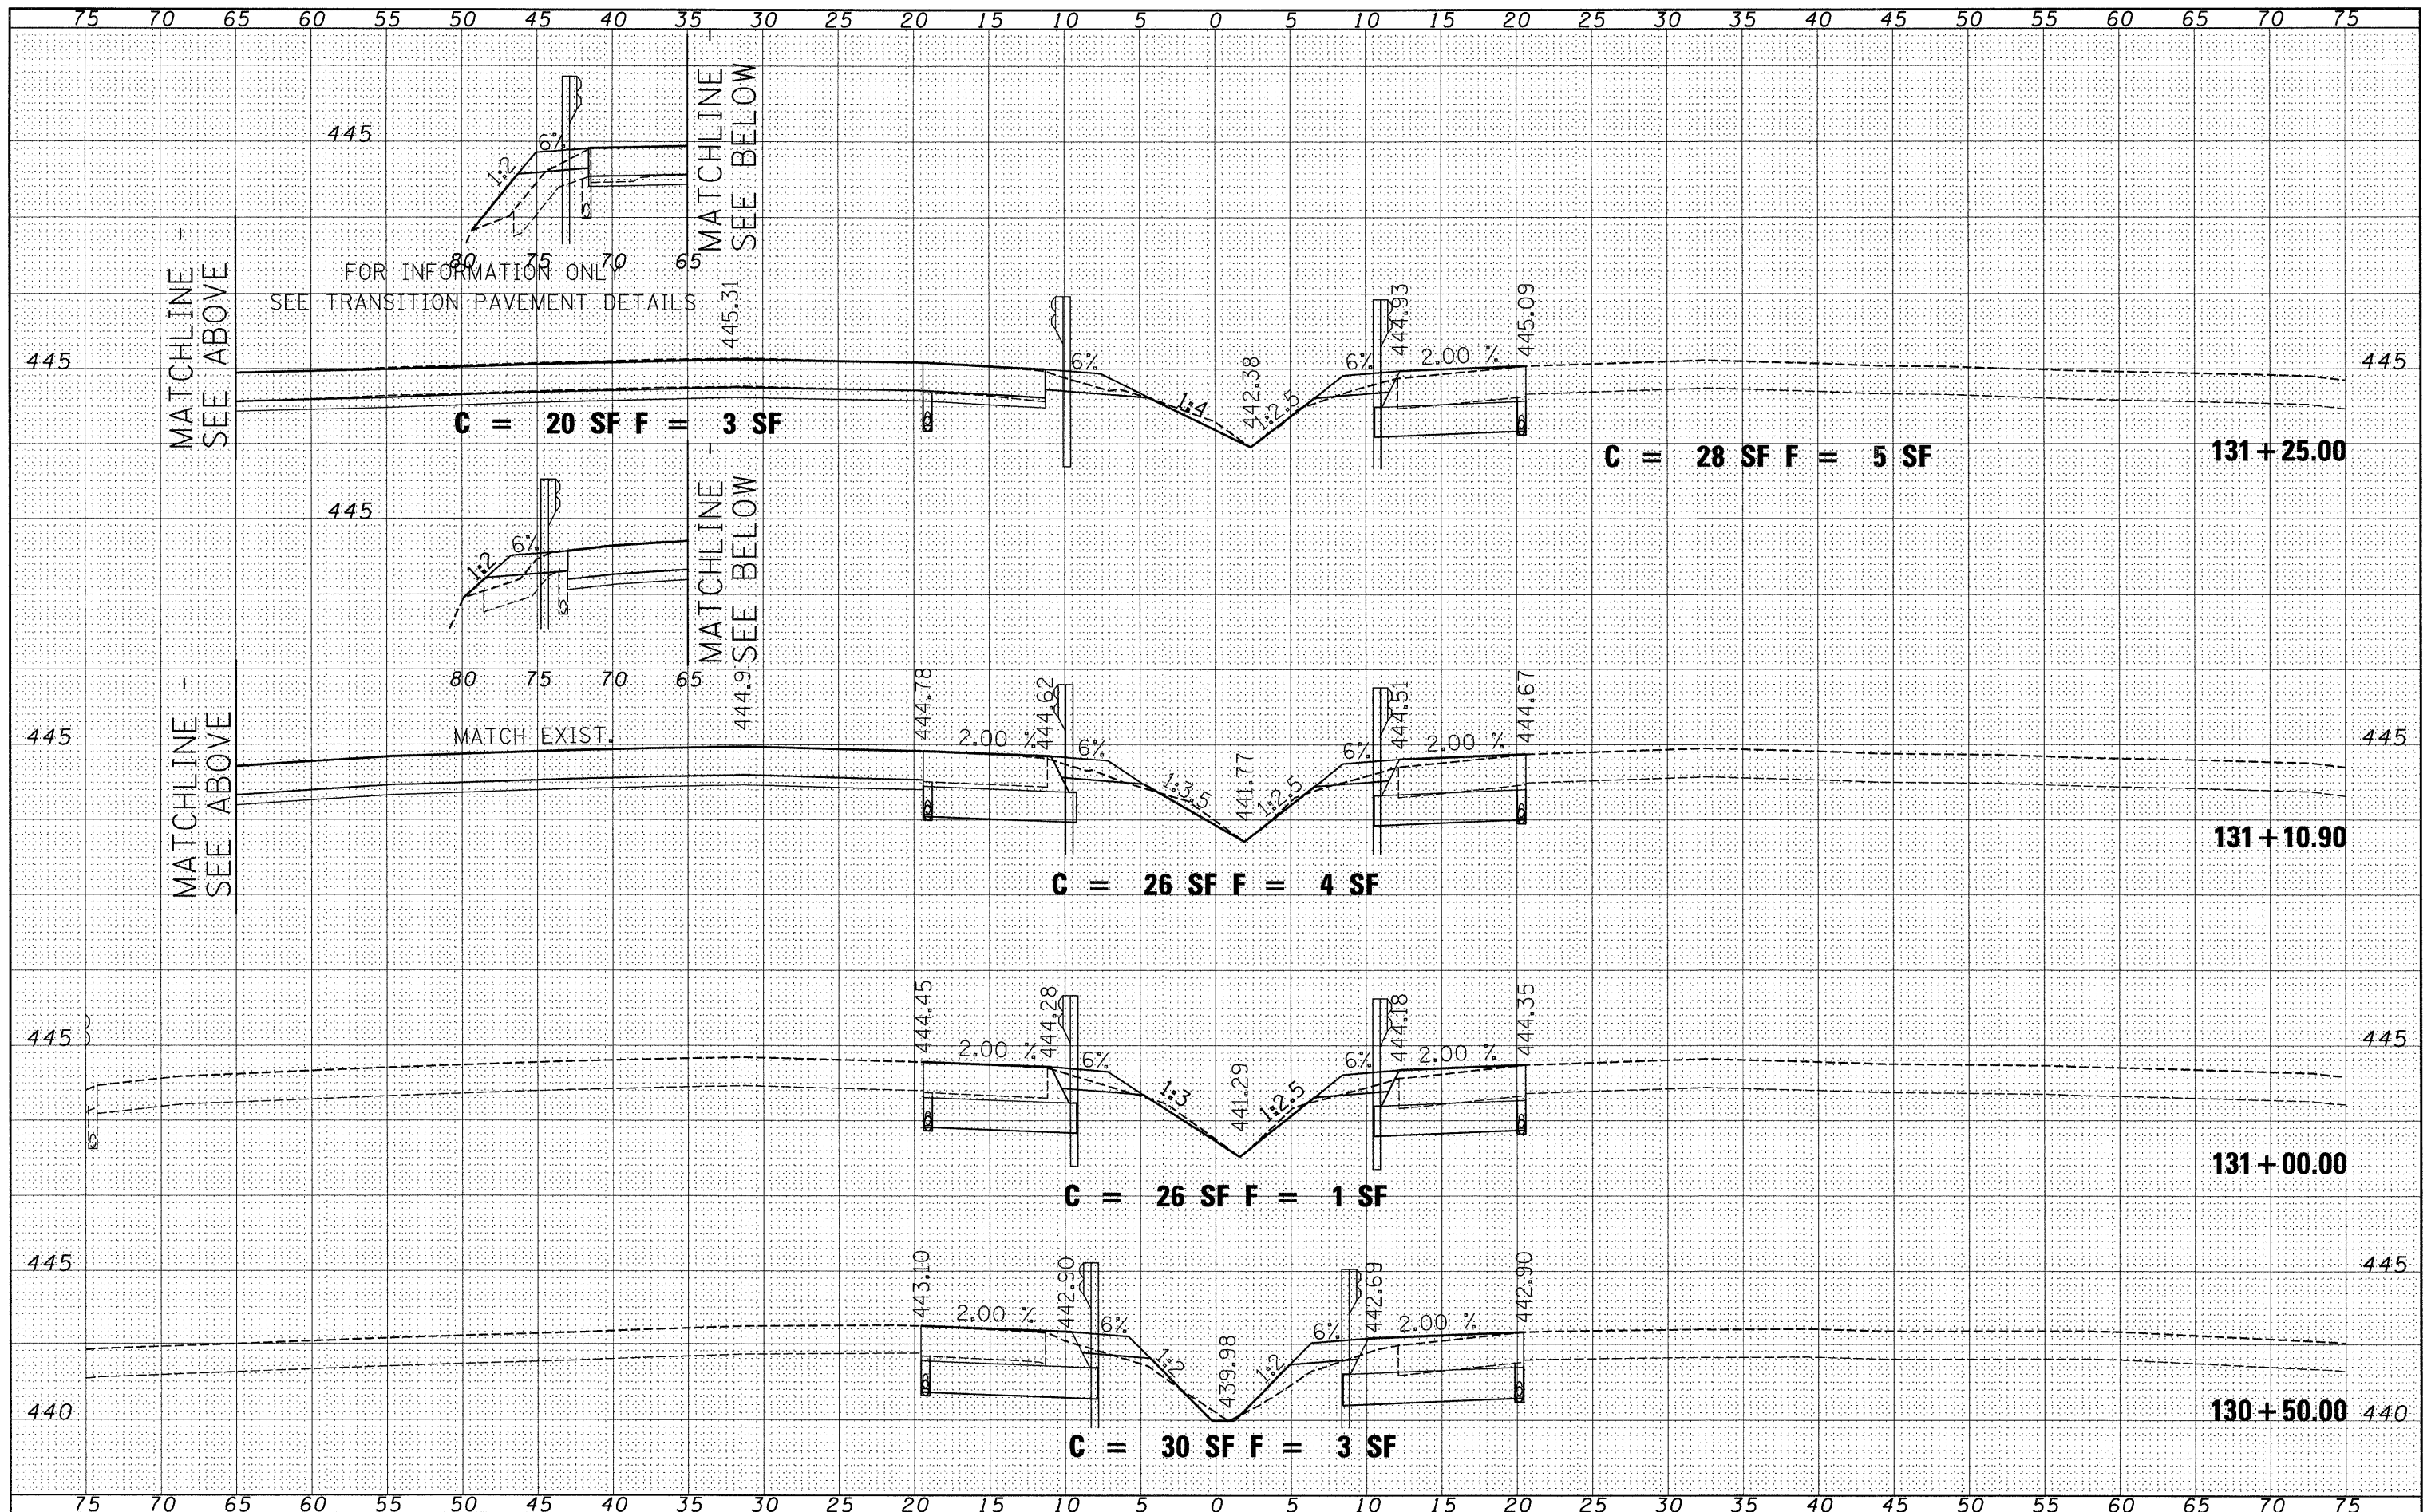

FILE NAME = P:\060601B\gdg\CADD Sheets\0876876-sht-xssht.dgn

USER NAME = jstein
DESIGNED JWS
DRAWN JWS
CHECKED SJK
PLOT SCALE = 5,0000 ' / IN.
PLOT DATE = 8/6/2009

REVISOR
REVISOR
REVISOR
REVISOR

DATE 8/6/2009

STATE OF ILLINOIS
DEPARTMENT OF TRANSPORTATION

CROSS SECTIONS
SCALE: 1" = 5'
SHEET NO. 6 OF 23 SHEETS
STA. 130+50.00 TO STA. 131+25.00

F.A.I. RTE.	SECTION	COUNTY	TOTAL SHEETS	SHEET NO.
64	82-2VB-2	ST. CLAIR	153	136
CONTRACT NO. 76867				
ILLINOIS FED. AID PROJECT				