


DATE	
BY	
SURVEYED	
PLANNED	
FIELD	
NOTE BOOK	
AREAS CHECKED	
NO.	

DATE	
BY	
SURVEYED	
PLANNED	
FIELD	
NOTE BOOK	
AREAS CHECKED	
NO.	

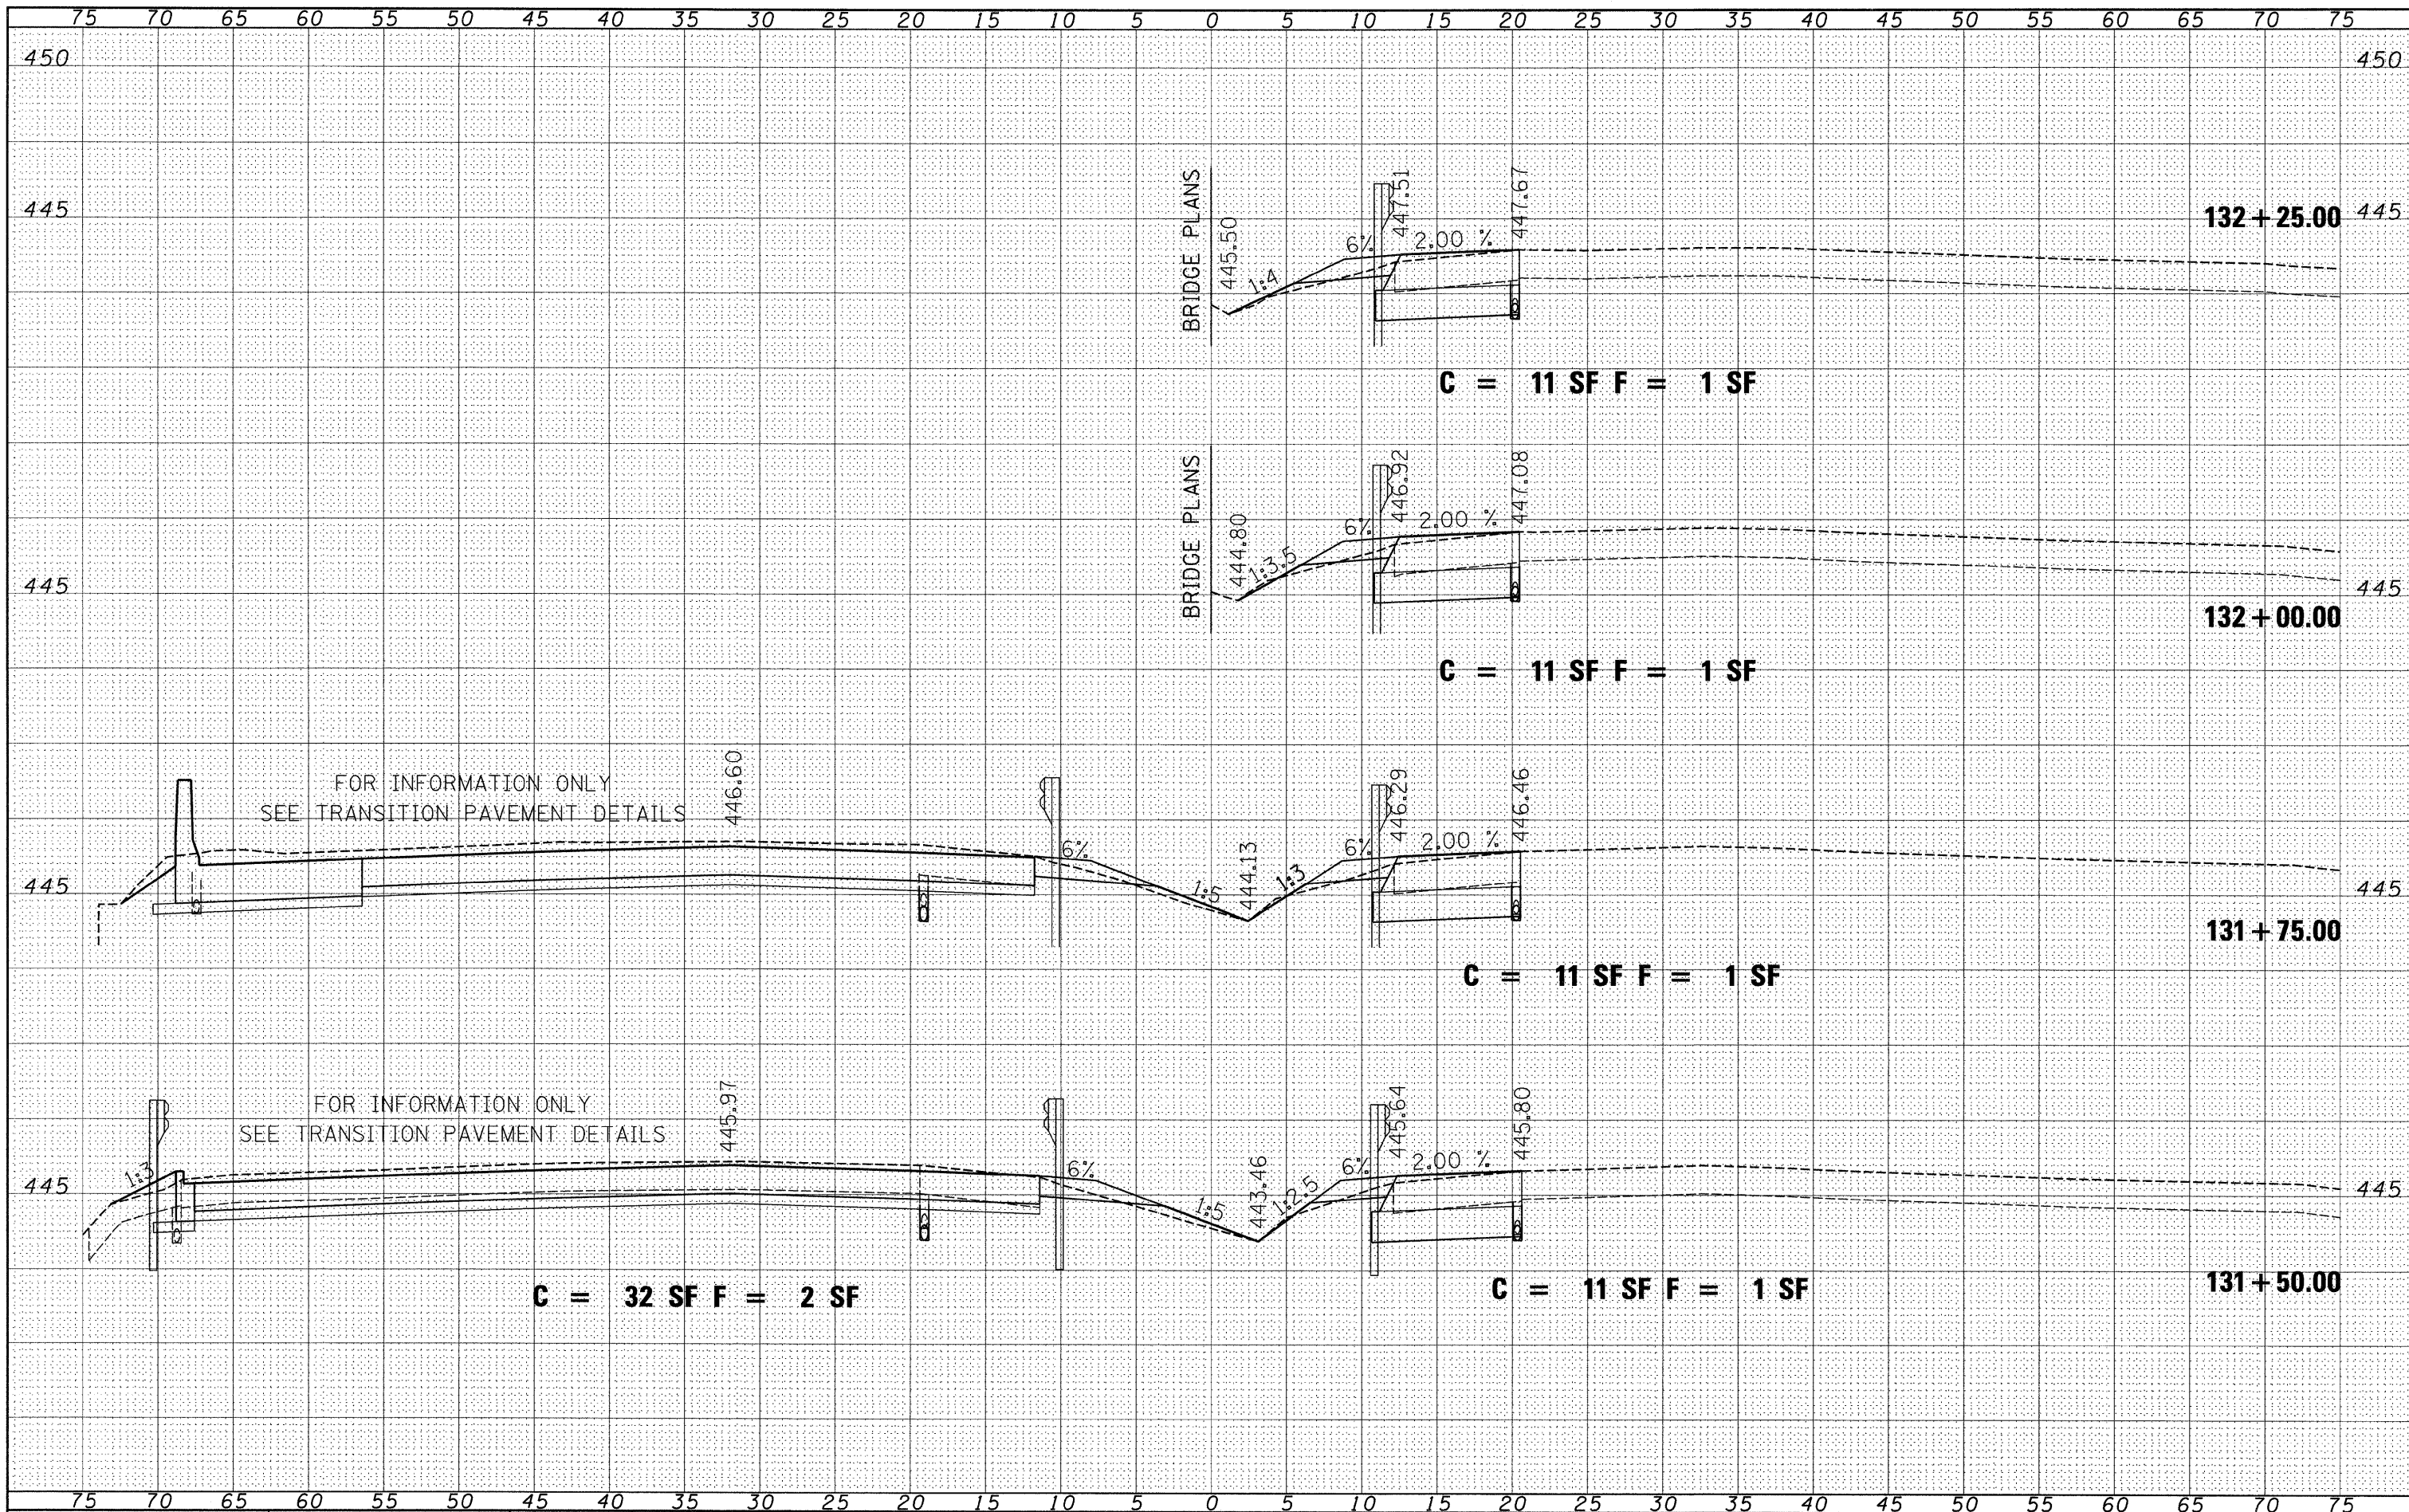

FILE NAME = P:\060601B\cadd\Sheets\0876876-sht-xsht.dgn

USER NAME = jstein

DESIGNED JWS

DRAWN JWS

CHECKED SJK

DATE 8/6/2009

REVISIONS

REVISIONS

REVISIONS

REVISIONS

STATE OF ILLINOIS
DEPARTMENT OF TRANSPORTATION

CROSS SECTIONS

SCALE: 1" = 5'

SHEET NO. 7 OF 23 SHEETS

STA. 131+50.00 TO STA. 132+25.00

F.A.I. RTE. 64

SECTION 82-2VB-2

COUNTY ST. CLAIR

TOTAL SHEETS 153

SHEET NO. 137

CONTRACT NO. 76867

ILLINOIS FED. AID PROJECT