


FINAL SURVEY PLOTTED DATE AREAS CHECKED

ORIGINAL SURVEY PLOTTED DATE AREAS CHECKED

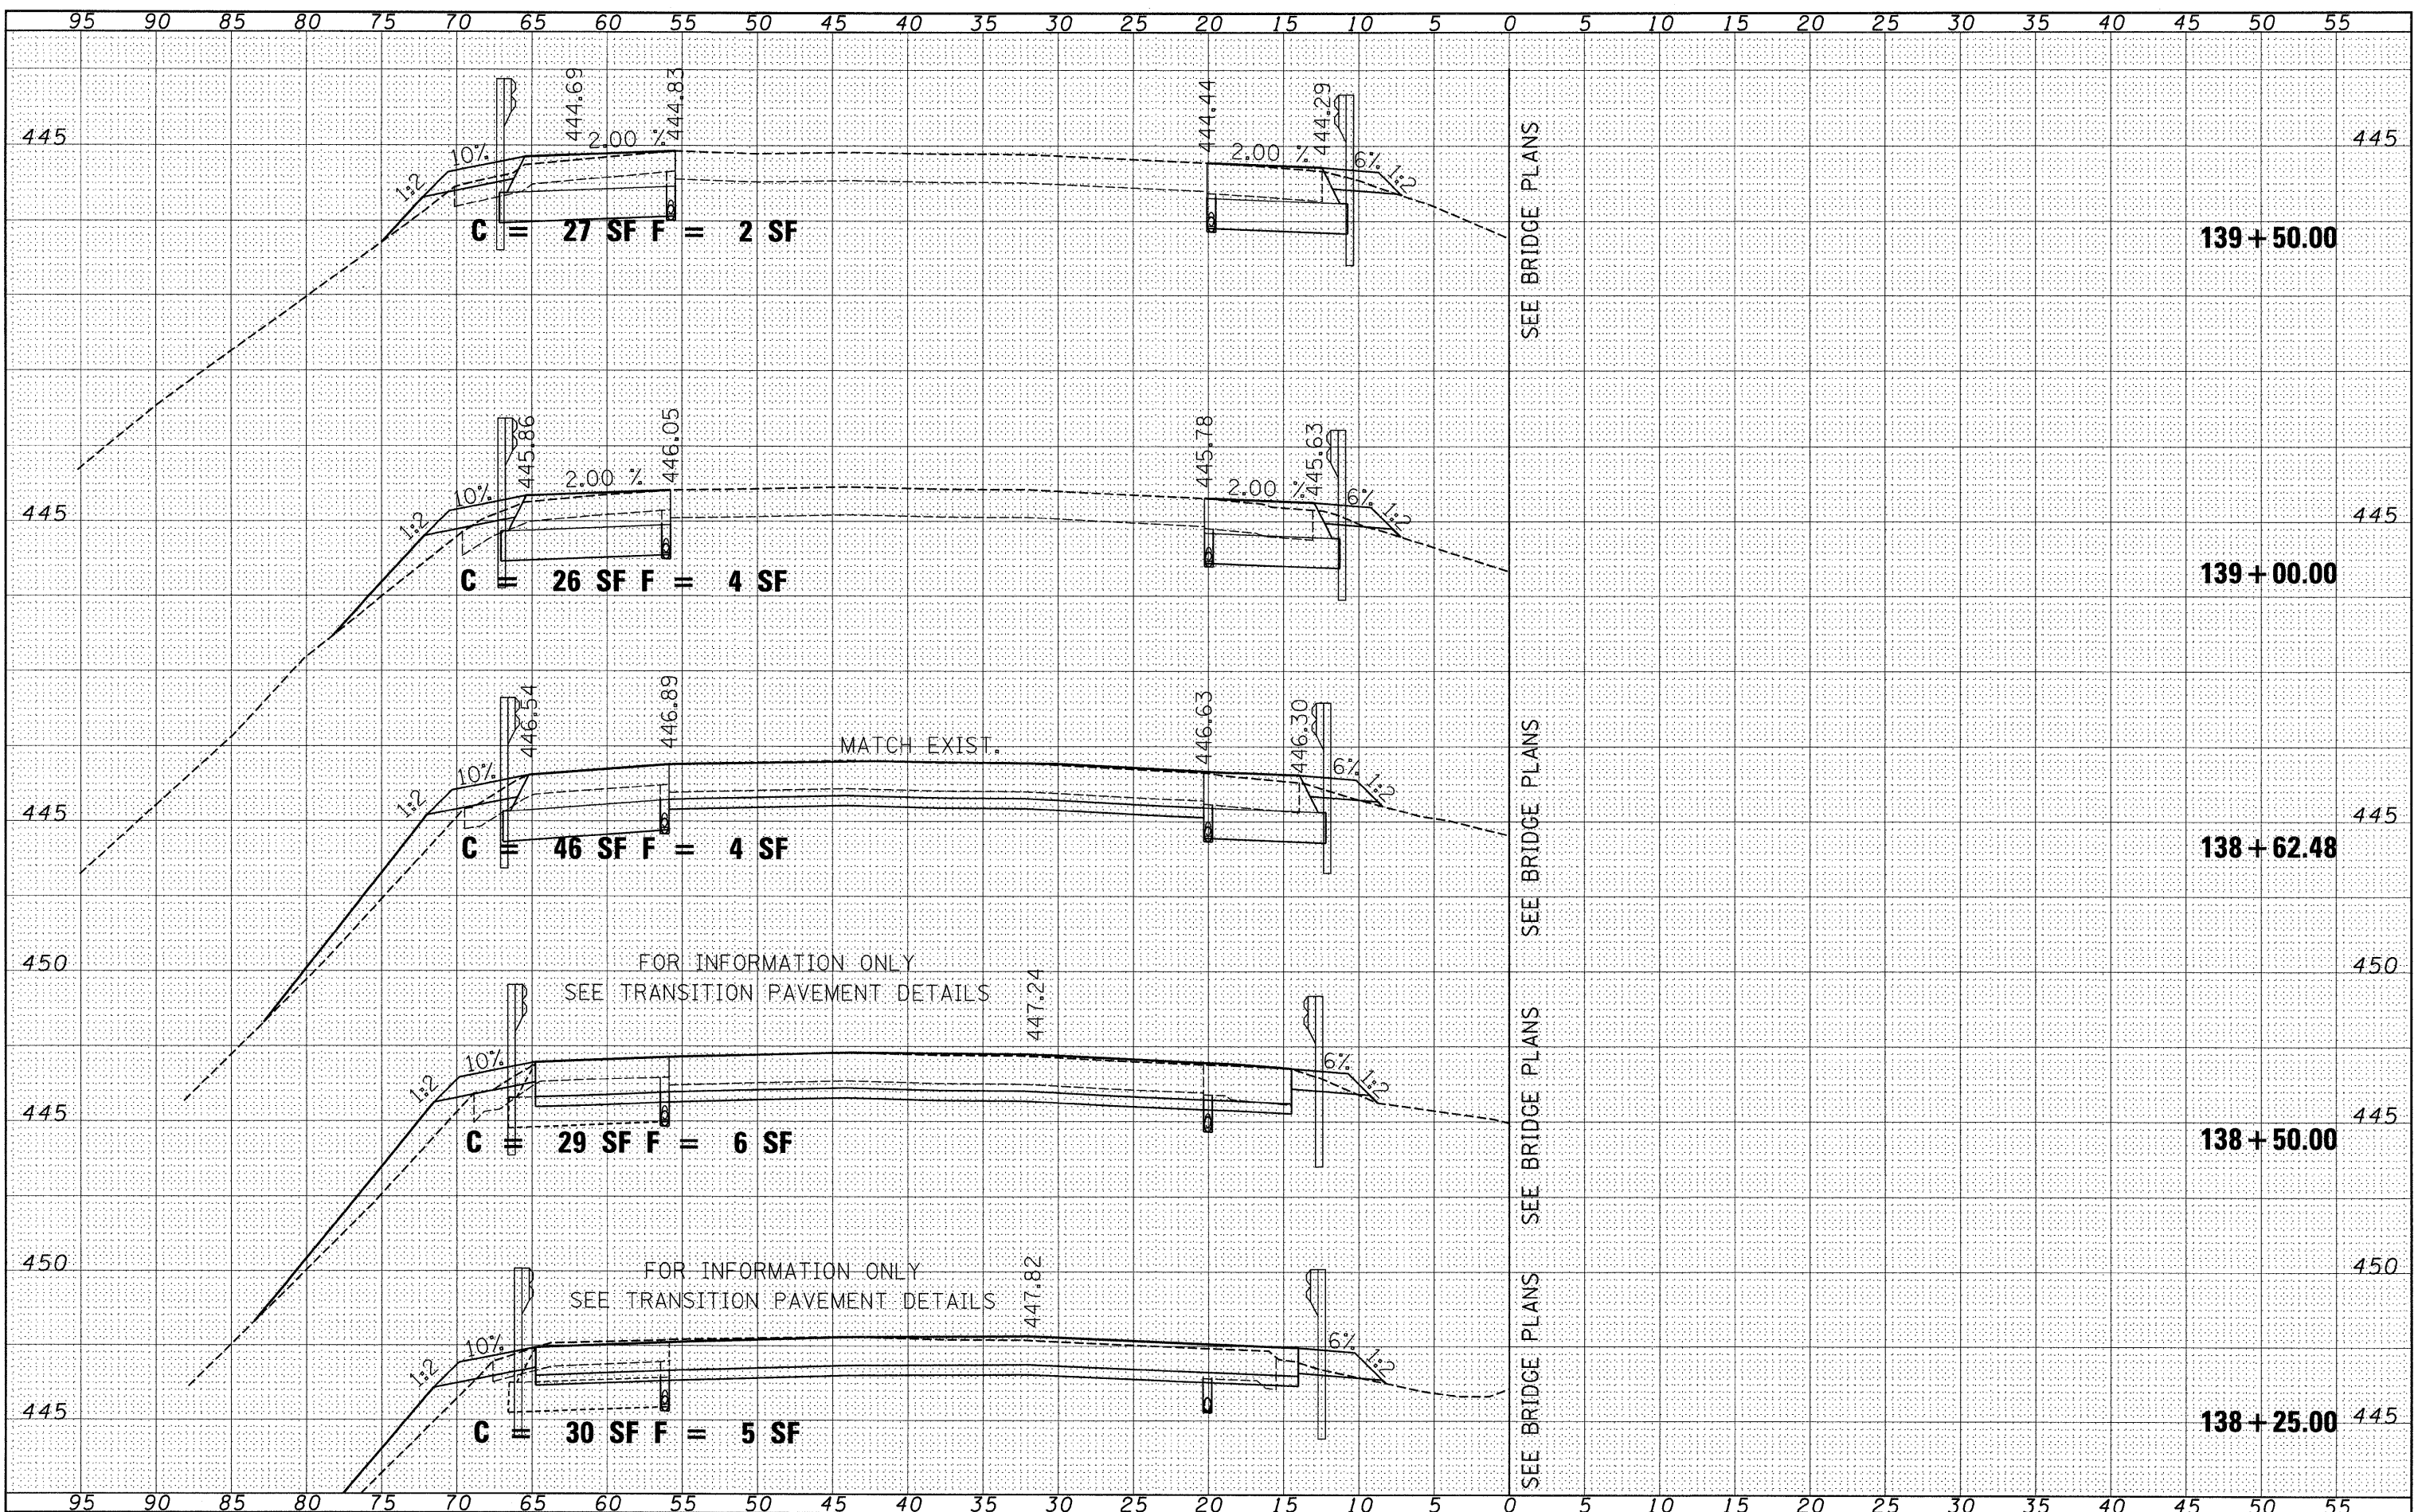

SEE BRIDGE PLANS

FILE NAME = P:\060601B\dgn\CADD Sheets\0876876-ahh-xssht.dgn

USER NAME = jstein  
 PLOT SCALE = 5.0000' / IN.  
 PLOT DATE = 8/6/2009

DESIGNED JWS  
 DRAWN JWS  
 CHECKED SJK  
 DATE 8/6/2009

REVISED -  
 REVISED -  
 REVISED -  
 REVISED -

STATE OF ILLINOIS  
 DEPARTMENT OF TRANSPORTATION

CROSS SECTIONS

SCALE: 1" = 5' SHEET NO. 12 OF 23 SHEETS STA. 138+25.00 TO STA. 139+50.00

F.A.I. RTE. 64	SECTION 82-2VB-2	COUNTY ST. CLAIR	TOTAL SHEETS 153	SHEET NO. 142
CONTRACT NO. 76867			ILLINOIS FED. AID PROJECT	