


DATE	
BY	
FINAL SURVEY	
SURVEYED	
PLOTTED	
NOTE BOOK	
AREAS CHECKED	
NO.	

DATE	
BY	
ORIGINAL SURVEY	
SURVEYED	
PLOTTED	
NOTE BOOK	
AREAS CHECKED	
NO.	

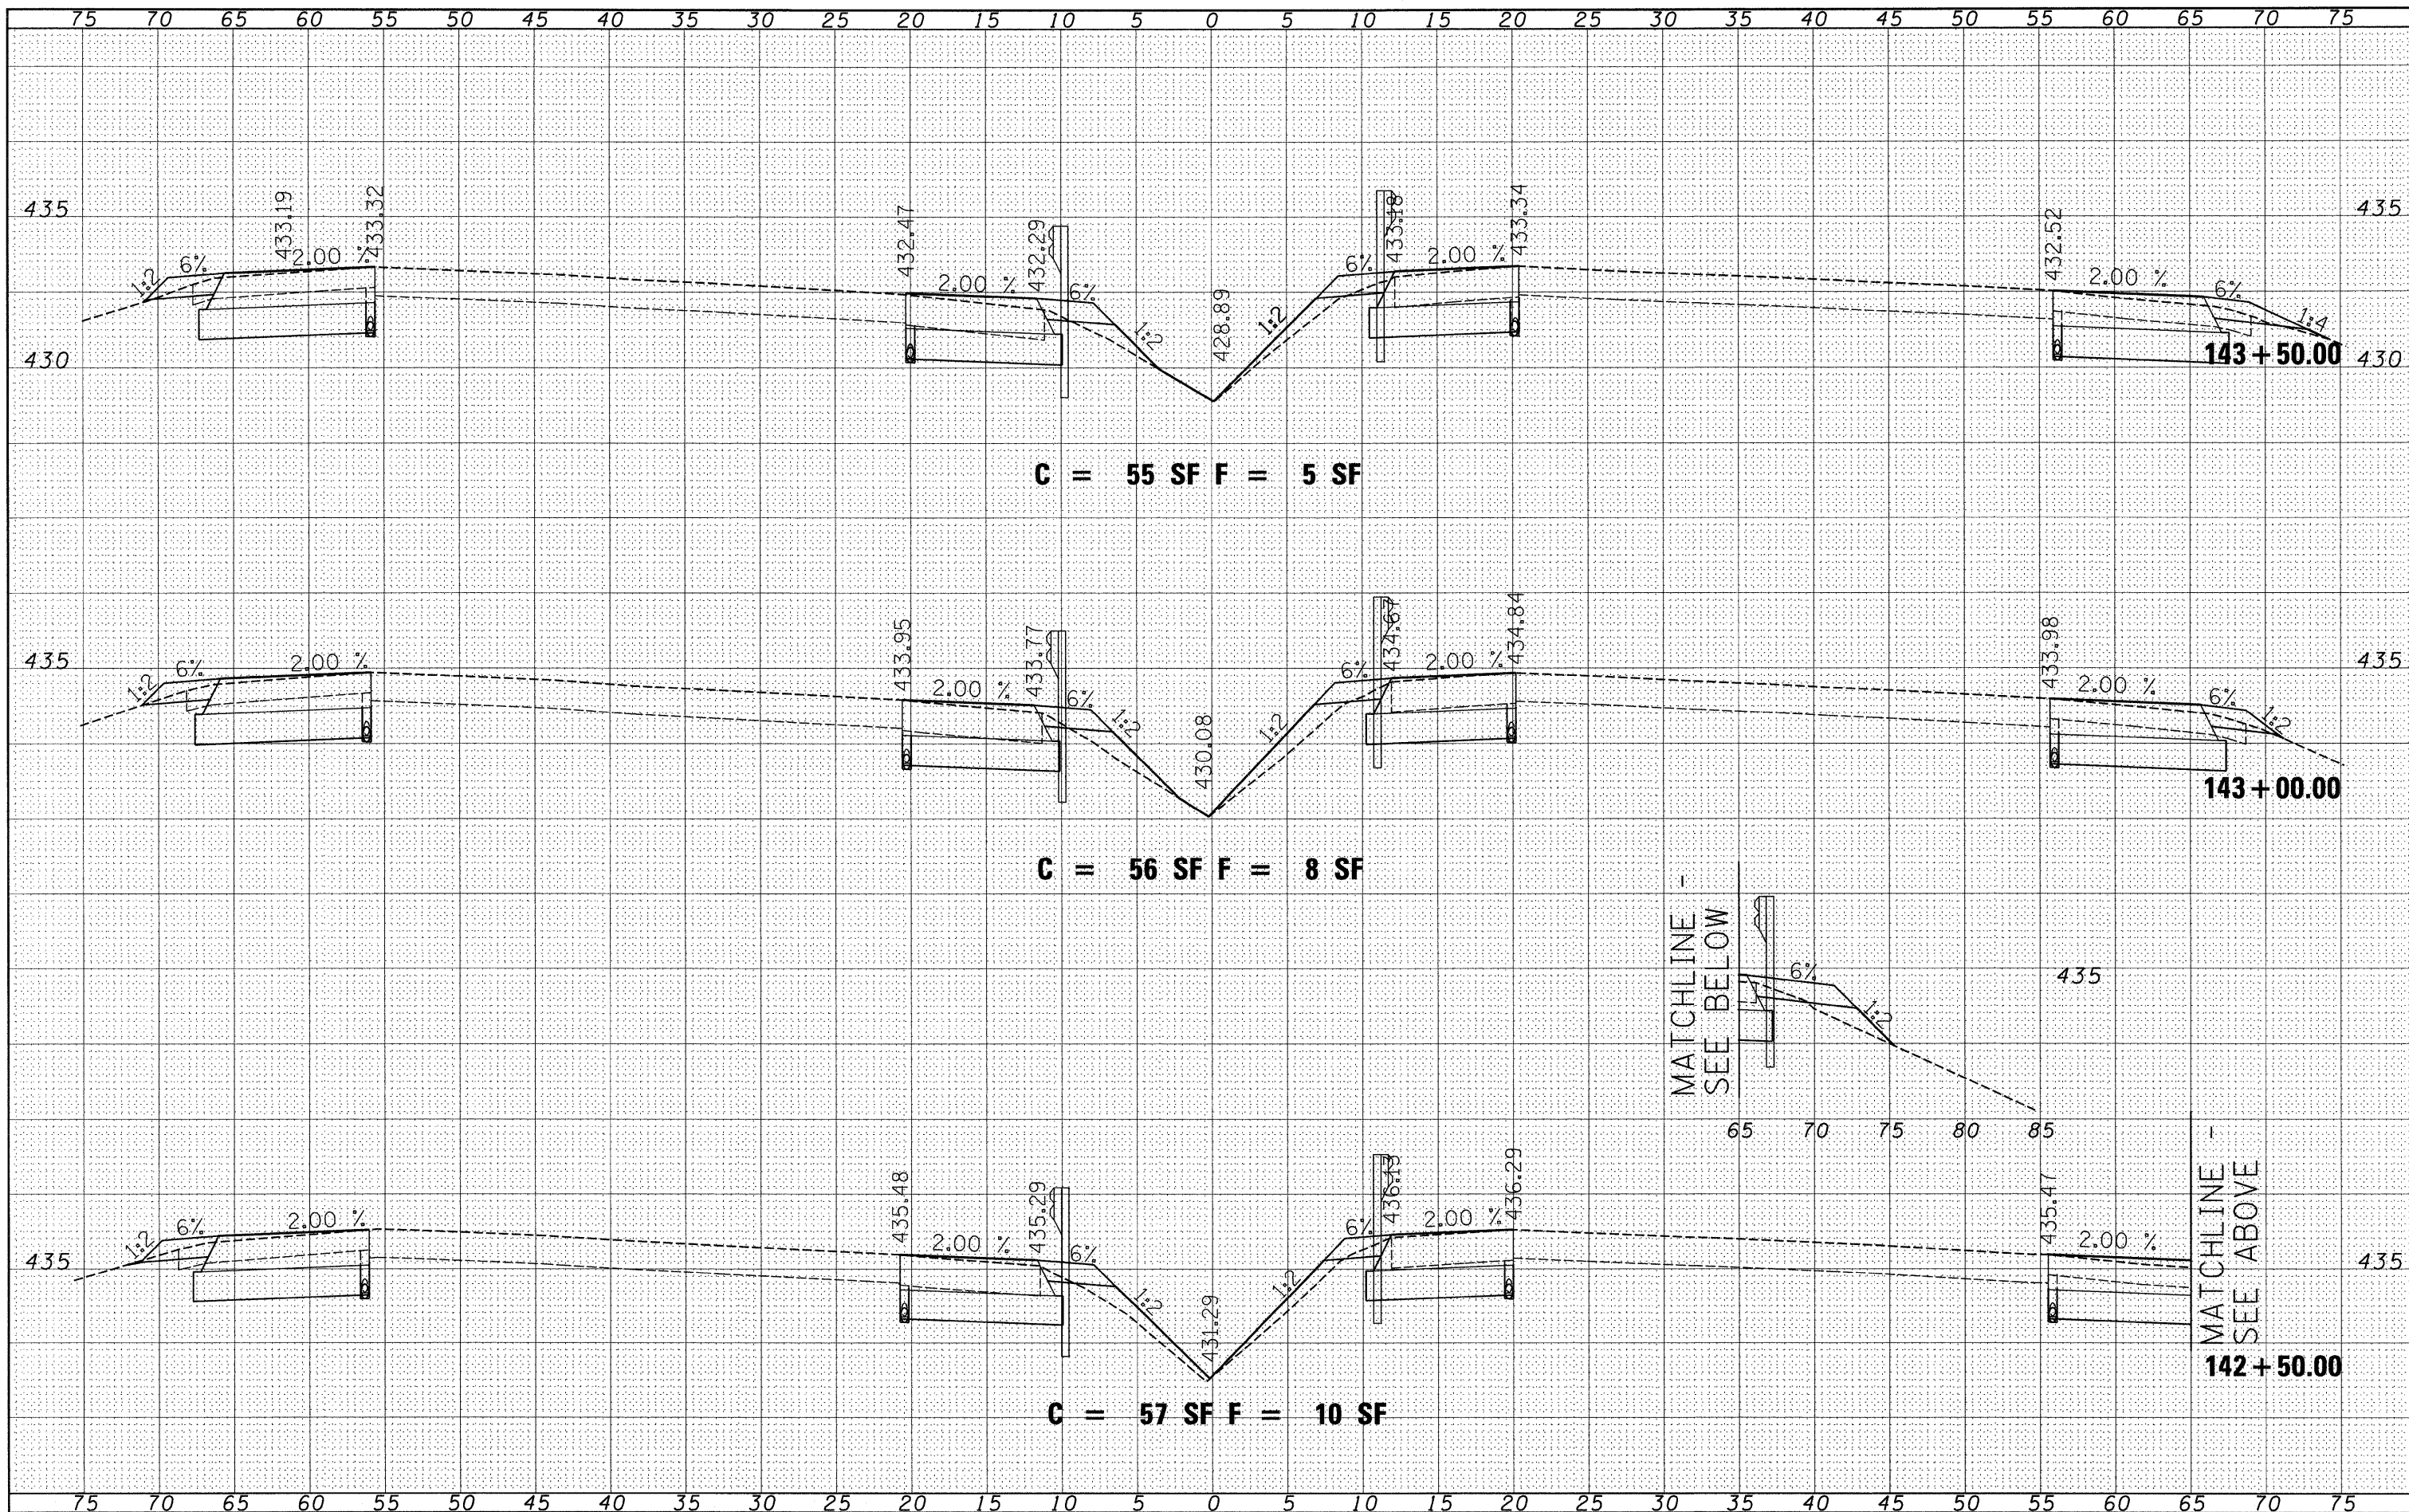

MATCHLINE -  
SEE BELOW

MATCHLINE -  
SEE ABOVE

FILE NAME = P:\060601B\dgn\CADD Sheets\0876876-sht-xsht.dgn

USER NAME = jstein  
DESIGNED JWS  
DRAWN JWS  
CHECKED SJK  
DATE 8/6/2009

REVISOR  
REVISOR  
REVISOR  
REVISOR

STATE OF ILLINOIS  
DEPARTMENT OF TRANSPORTATION

CROSS SECTIONS

SCALE: 1" = 5' SHEET NO. 15 OF 23 SHEETS STA. 142+50.00 TO STA. 143+50.00

F.A.I. R.T.E.	SECTION	COUNTY	TOTAL SHEETS	SHEET NO.
64	82-2VB-2	ST. CLAIR	153	145
CONTRACT NO. 76867				
FED. ROAD DIST. NO. ILLINOIS FED. AID PROJECT				