


DATE	
BY	
FINAL SURVEY	
PLOTTED	
NOTE BOOK	
AREAS CHECKED	
NO.	

DATE	
BY	
ORIGINAL SURVEY	
PLOTTED	
NOTE BOOK	
AREAS CHECKED	
NO.	

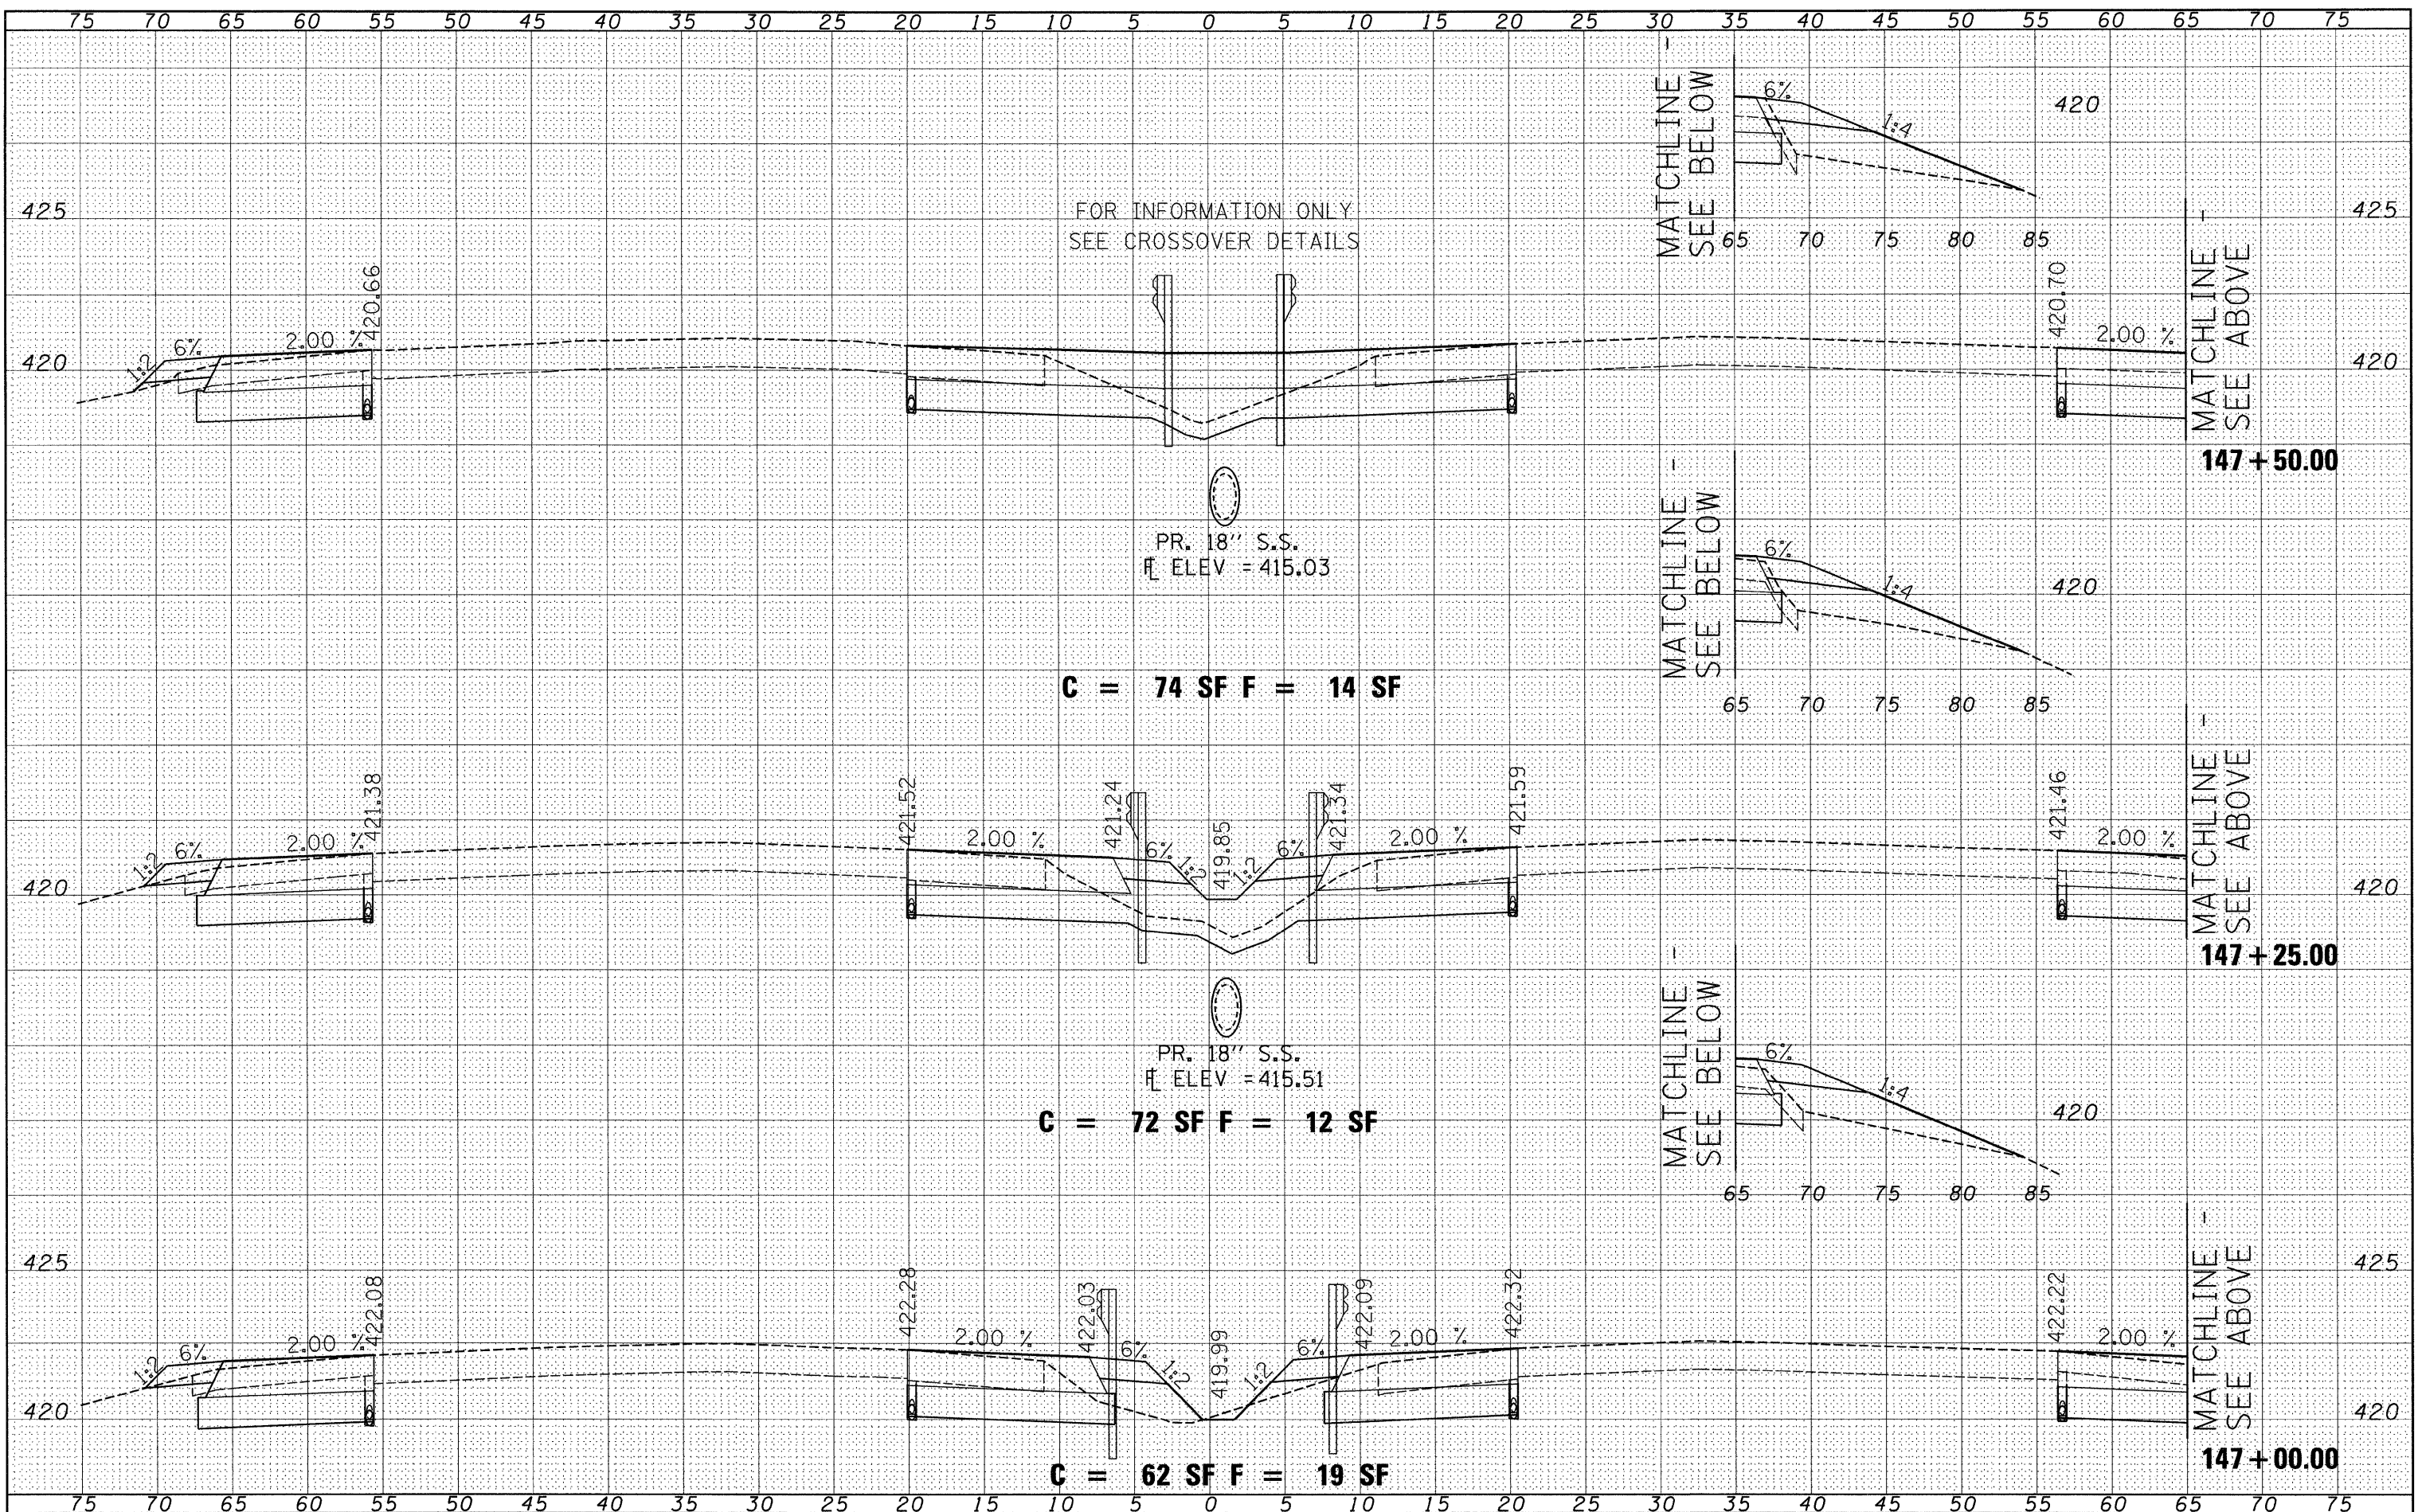

FILE NAME = P:\060801B\ dgn\CADD Sheets\0876876-shr-x-shr.t.dgn
 USER NAME = jstein
 DESIGNED JWS
 DRAWN JWS
 CHECKED SJK
 DATE 8/6/2009

REVISOR
 REVISION
 REVISION
 REVISION
 REVISION

DESIGNED JWS
 DRAWN JWS
 CHECKED SJK
 DATE 8/6/2009

STATE OF ILLINOIS
 DEPARTMENT OF TRANSPORTATION

CROSS SECTIONS
 SCALE: 1" = 5'
 SHEET NO. 18 OF 23 SHEETS
 STA. 147+00.00 TO STA. 147+50.00

F.A.I. RTE.	SECTION	COUNTY	TOTAL SHEETS	SHEET NO.
64	82-2VB-2	ST. CLAIR	153	148
CONTRACT NO. 76867				
FED. ROAD DIST. NO. ILLINOIS FED. AID PROJECT				