


| | |
|---------------|------|
| FINAL SURVEY | DATE |
| SURVEYED | BY |
| PLANNED | |
| NOTE BOOK | |
| AREAS CHECKED | |
| NO. | |

| | |
|-----------------|------|
| ORIGINAL SURVEY | DATE |
| SURVEYED | BY |
| PLANNED | |
| NOTE BOOK | |
| AREAS CHECKED | |
| NO. | |

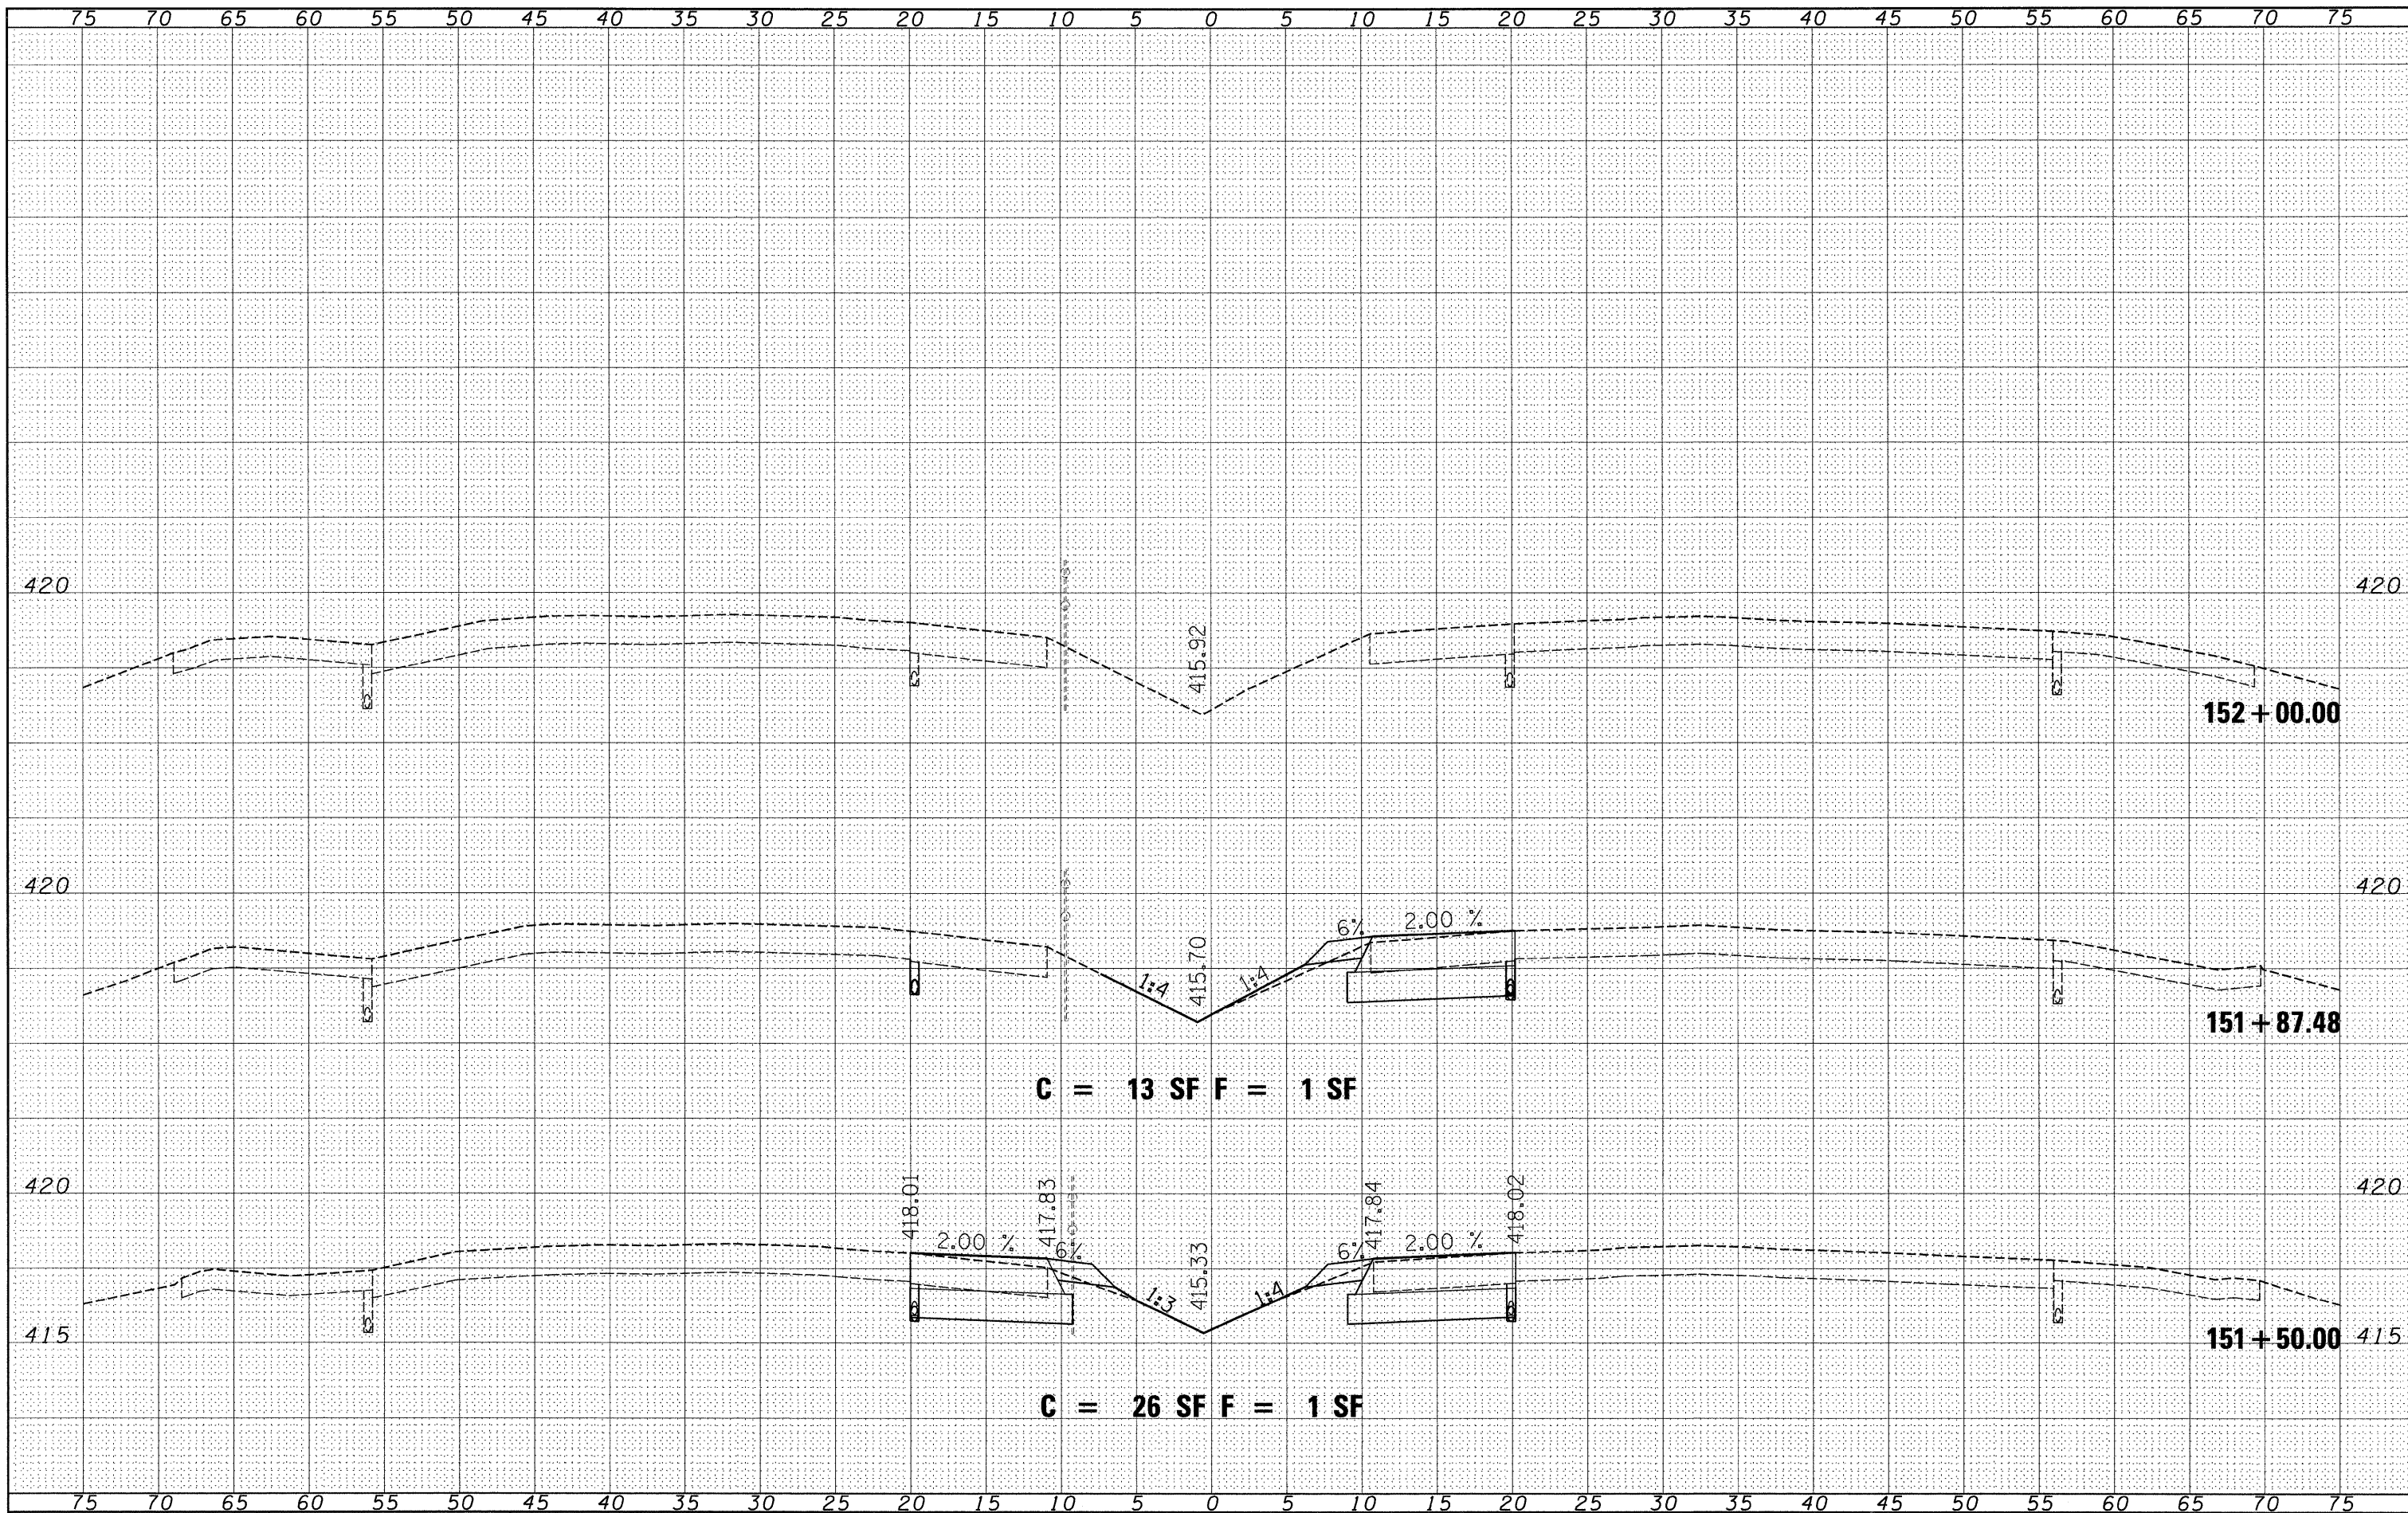

FILE NAME = P:\060601B\ dgn\CADD Sheets\0876876-shr-xsh.t.dgn

USER NAME = jstein
 DESIGNED JWS
 DRAWN JWS
 CHECKED SJK
 DATE 8/6/2009

REVISIONS
 REVISED -
 REVISED -
 REVISED -
 REVISED -

**STATE OF ILLINOIS
 DEPARTMENT OF TRANSPORTATION**

CROSS SECTIONS

SCALE: 1" = 5' SHEET NO. 23 OF 23 SHEETS STA. 151+50.00 TO STA. 152+00.00

| F.A.T. RTE. | SECTION | COUNTY | TOTAL SHEETS | SHEET NO. |
|--------------------|----------|-----------|--------------|-----------|
| 64 | 82-2VB-2 | ST. CLAIR | 153 | 153 |
| CONTRACT NO. 76867 | | | | |

FED. ROAD DIST. NO. ILLINOIS FED. AID PROJECT