


#1833 RTE 159
ONE STORY
CINDER
BLOCK/BRICK
COMMERCIAL

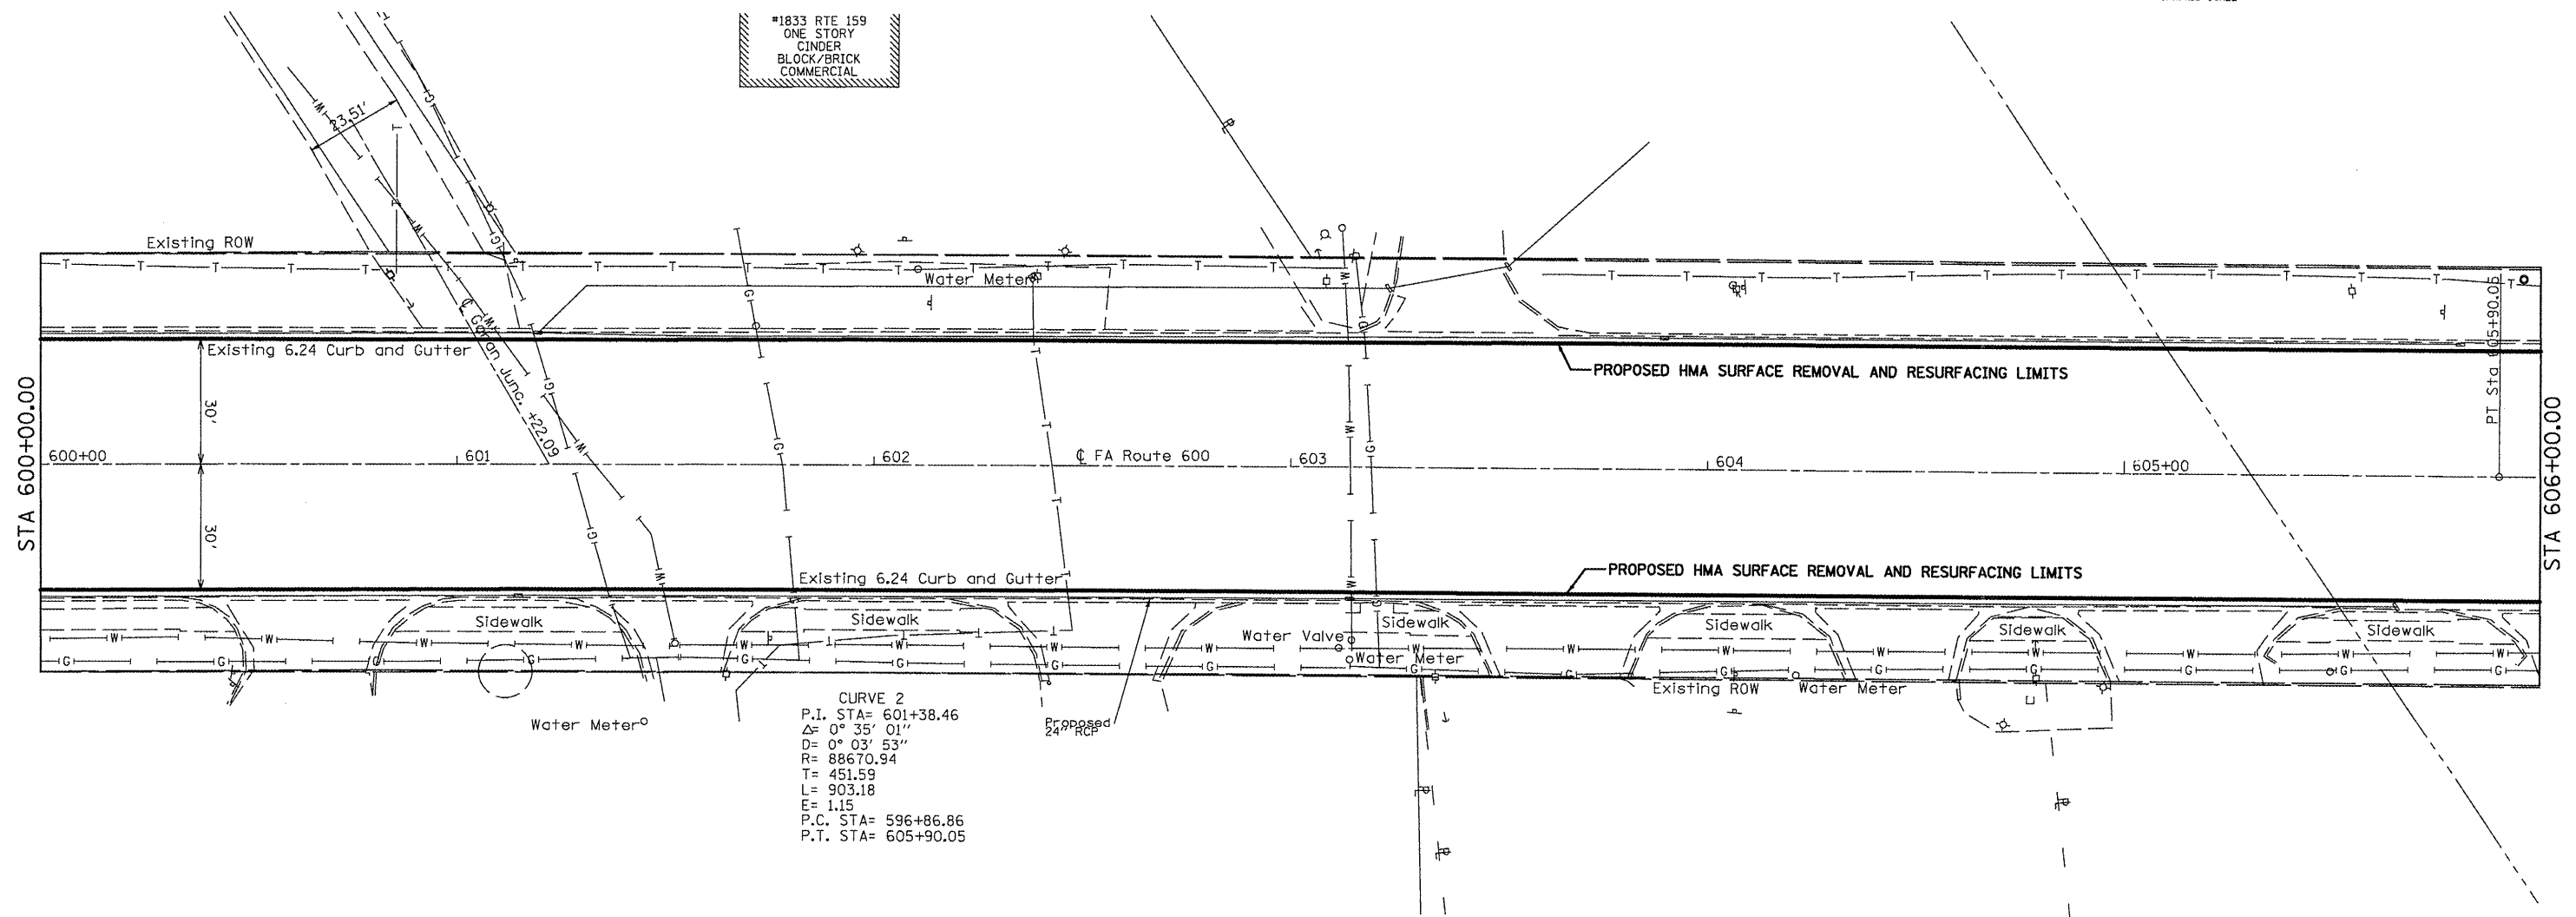

CURVE 2
P.I. STA= 601+38.46
 $\Delta = 0^\circ 35' 01''$
D= 0° 03' 53"
R= 88670.94
T= 451.59
L= 903.18
E= 1.15
P.C. STA= 596+86.86
P.T. STA= 605+90.05

FILE NAME =
#FILE#

USER NAME = #USER#
PLOT SCALE = #SCALE#
PLOT DATE = #DATE#

DESIGNED - AAB
DRAWN - MNR
CHECKED - AAA
DATE - MAY 12, 2009

REVISED -
REVISED -
REVISED -
REVISED -

**STATE OF ILLINOIS
DEPARTMENT OF TRANSPORTATION**

PLAN VIEW SHEETS

SCALE: 1" = 20' SHEET NO. 4 OF 16 SHEETS STA. 600+00.00 TO STA. 606+00.00

F.A. RTE.	SECTION	COUNTY	TOTAL SHEETS	SHEET NO.
600	60-(30,31,128)-2	MADISON	42	11
CONTRACT NO. 76B87				
ILLINOIS FED. AID PROJECT				