


CURVE 3  
 P.I. STA= 609+15.06  
 $\Delta = 1^{\circ} 24' 39''$   
 $D = 0^{\circ} 36' 42''$   
 $R = 9367.31$   
 $T = 115.33$   
 $L = 230.66$   
 $E = 0.71$   
 P.C. STA= 607+99.72  
 P.T. STA= 610+30.38

\*1995, \*1993, \*1997, \*1999, \*1991 RTE 159  
 ONE STORY BRICK COMMERCIAL

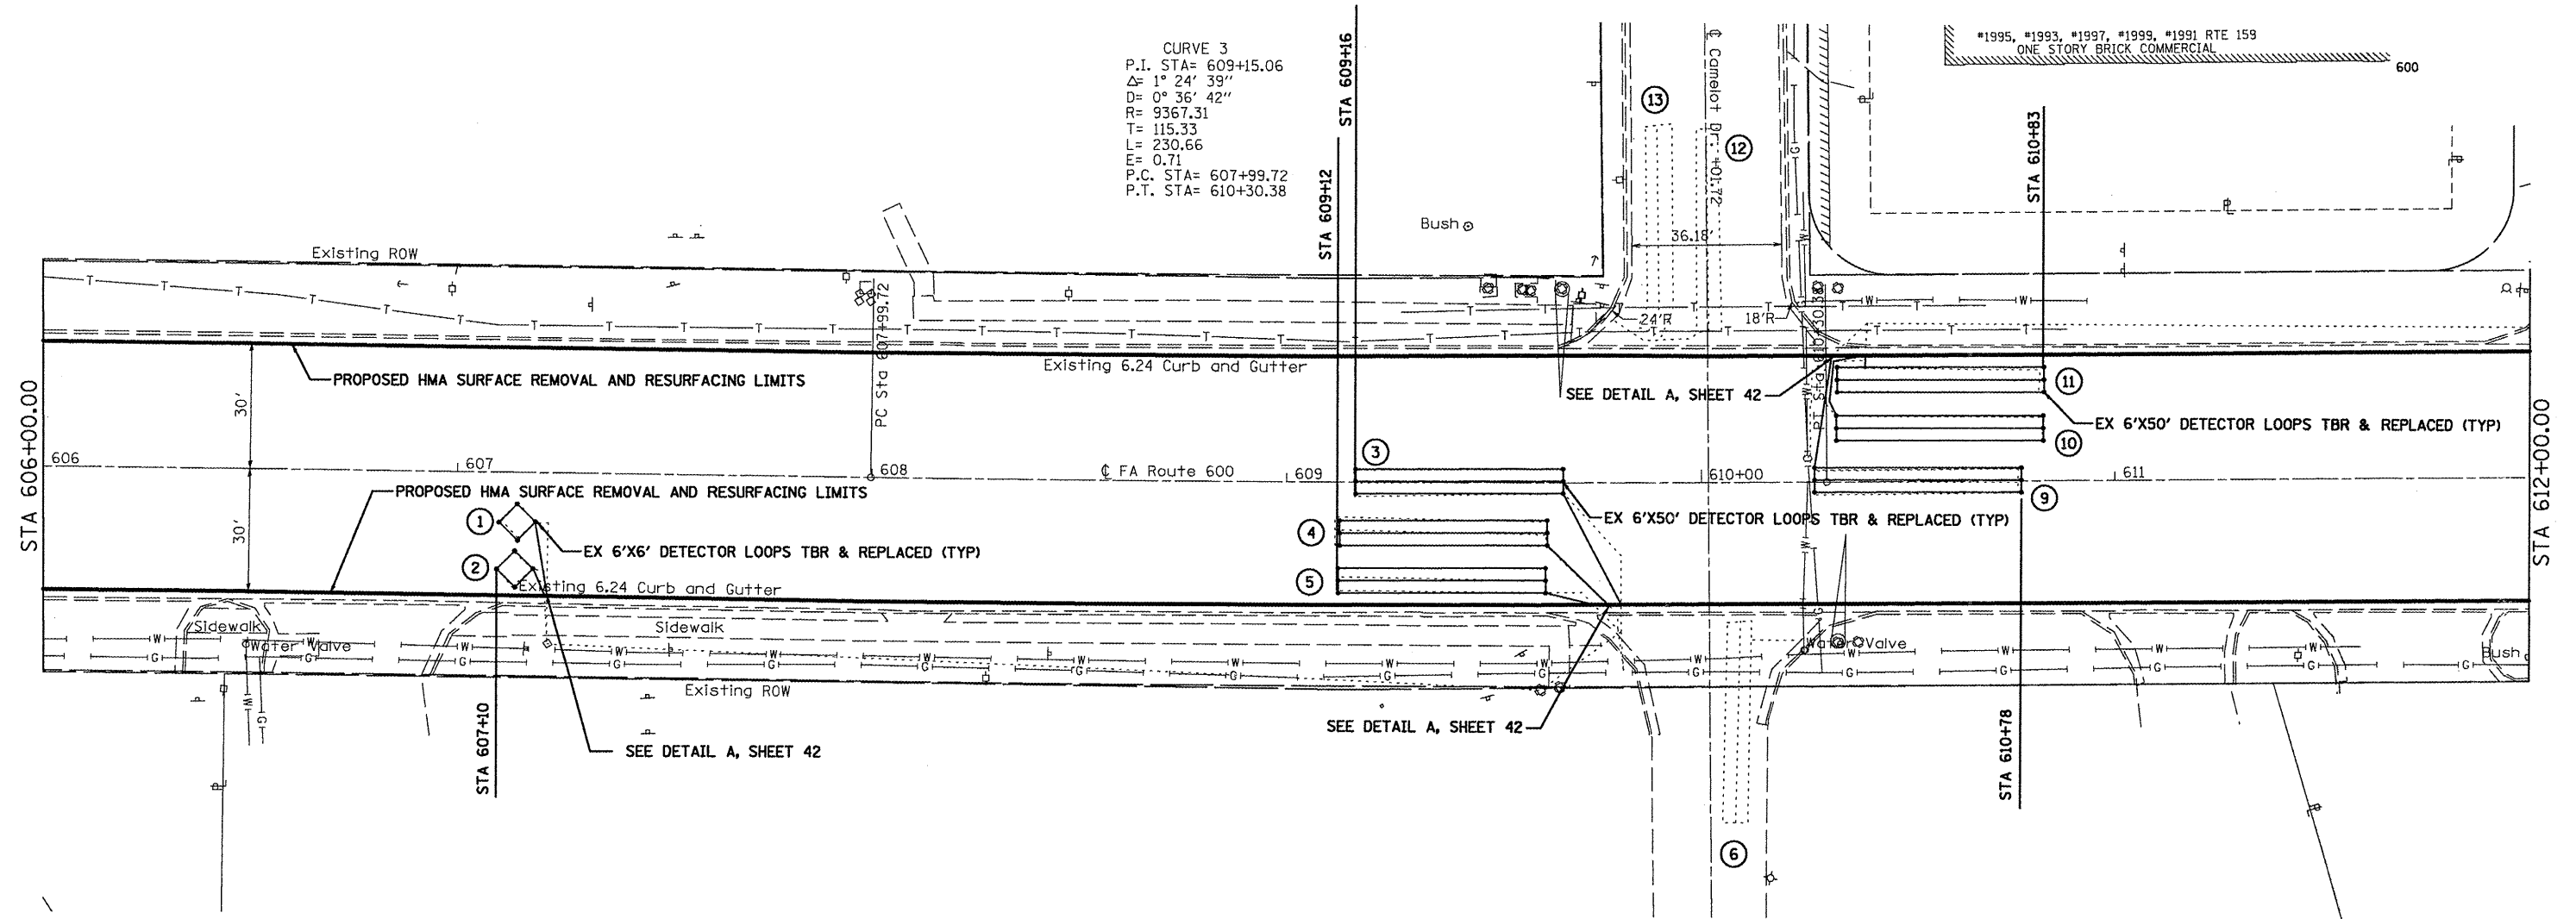

FILE NAME = #FILE#	USER NAME = #USER#	DESIGNED - AAB	REVISED -	<b>STATE OF ILLINOIS DEPARTMENT OF TRANSPORTATION</b>	<b>PLAN VIEW SHEETS</b>			F.A. RTE.	SECTION	COUNTY	TOTAL SHEETS	SHEET NO.
	PLOT SCALE = #SCALE#	DRAWN - MNR	REVISED -		600	60-(30,31,128)-2	MADISON	42	12			
	PLOT DATE = #DATE#	CHECKED - AAA	REVISED -		SCALE: 1" = 20'    SHEET NO. 5 OF 16 SHEETS    STA. 606+00.00 TO STA. 612+00.00			CONTRACT NO. 76B87		ILLINOIS FED. AID PROJECT		
	DATE - MAY 12, 2009	REVISOR -	REVISED -									