


CURVE 3
 P.I. STA= 609+15.06
 $\Delta = 1^{\circ} 24' 39''$
 $D = 0^{\circ} 36' 42''$
 $R = 9367.31$
 $T = 115.33$
 $L = 230.66$
 $E = 0.71$
 P.C. STA= 607+99.72
 P.T. STA= 610+30.38

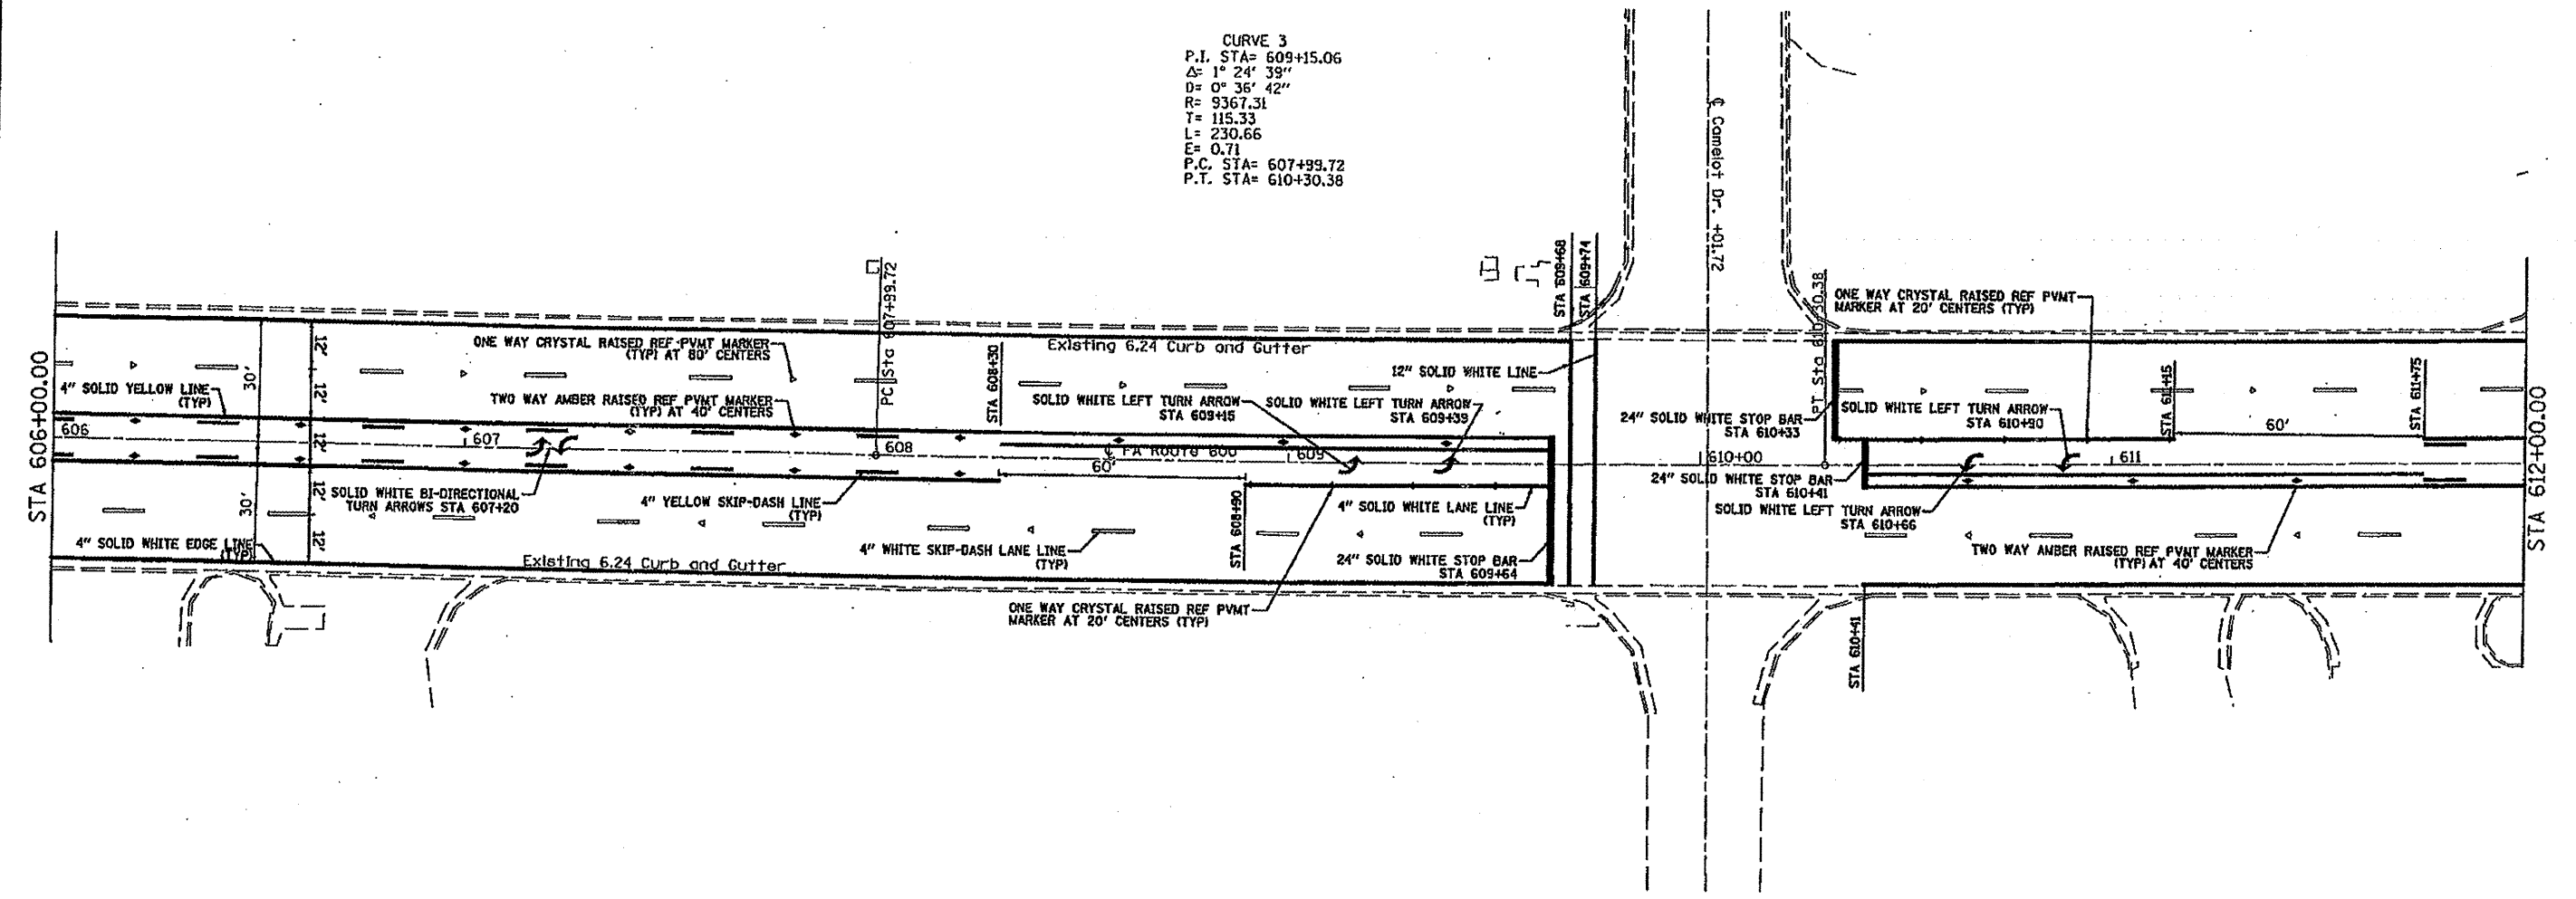

Rev.

FILE NAME *	USER NAME = #USER#	DESIGNED - AAB	REVISED -	STATE OF ILLINOIS DEPARTMENT OF TRANSPORTATION	PAVEMENT MARKING SHEETS		F.A. RTE.	SECTION	COUNTY	TOTAL SHEETS	SHEET NO.	
#FILE#		DRAWN - MNR	REVISED -				600	60-(30,31,128)-2	MADISON	40	28	
PLOT SCALE = #SCALE#		CHECKED - AAA	REVISED -		SCALE: 1" = 20'		SHEET NO. 5 OF 16 SHEETS		STA. 606+00.00 TO STA. 612+00.00		CONTRACT NO. T6B87	
PLOT DATE = #DATE#		DATE - MAY 12, 2009	REVISED -		ILLINOIS FED. AID PROJECT							