


CURVE 4
 P.I. STA= 614+64.70
 $\Delta = 0^\circ 46' 56''$
 $D = 0^\circ 59' 05''$
 R= 5819.00
 T= 39.72
 L= 79.44
 E= 0.14
 P.C. STA= 614+24.98
 P.T. STA= 615+04.42

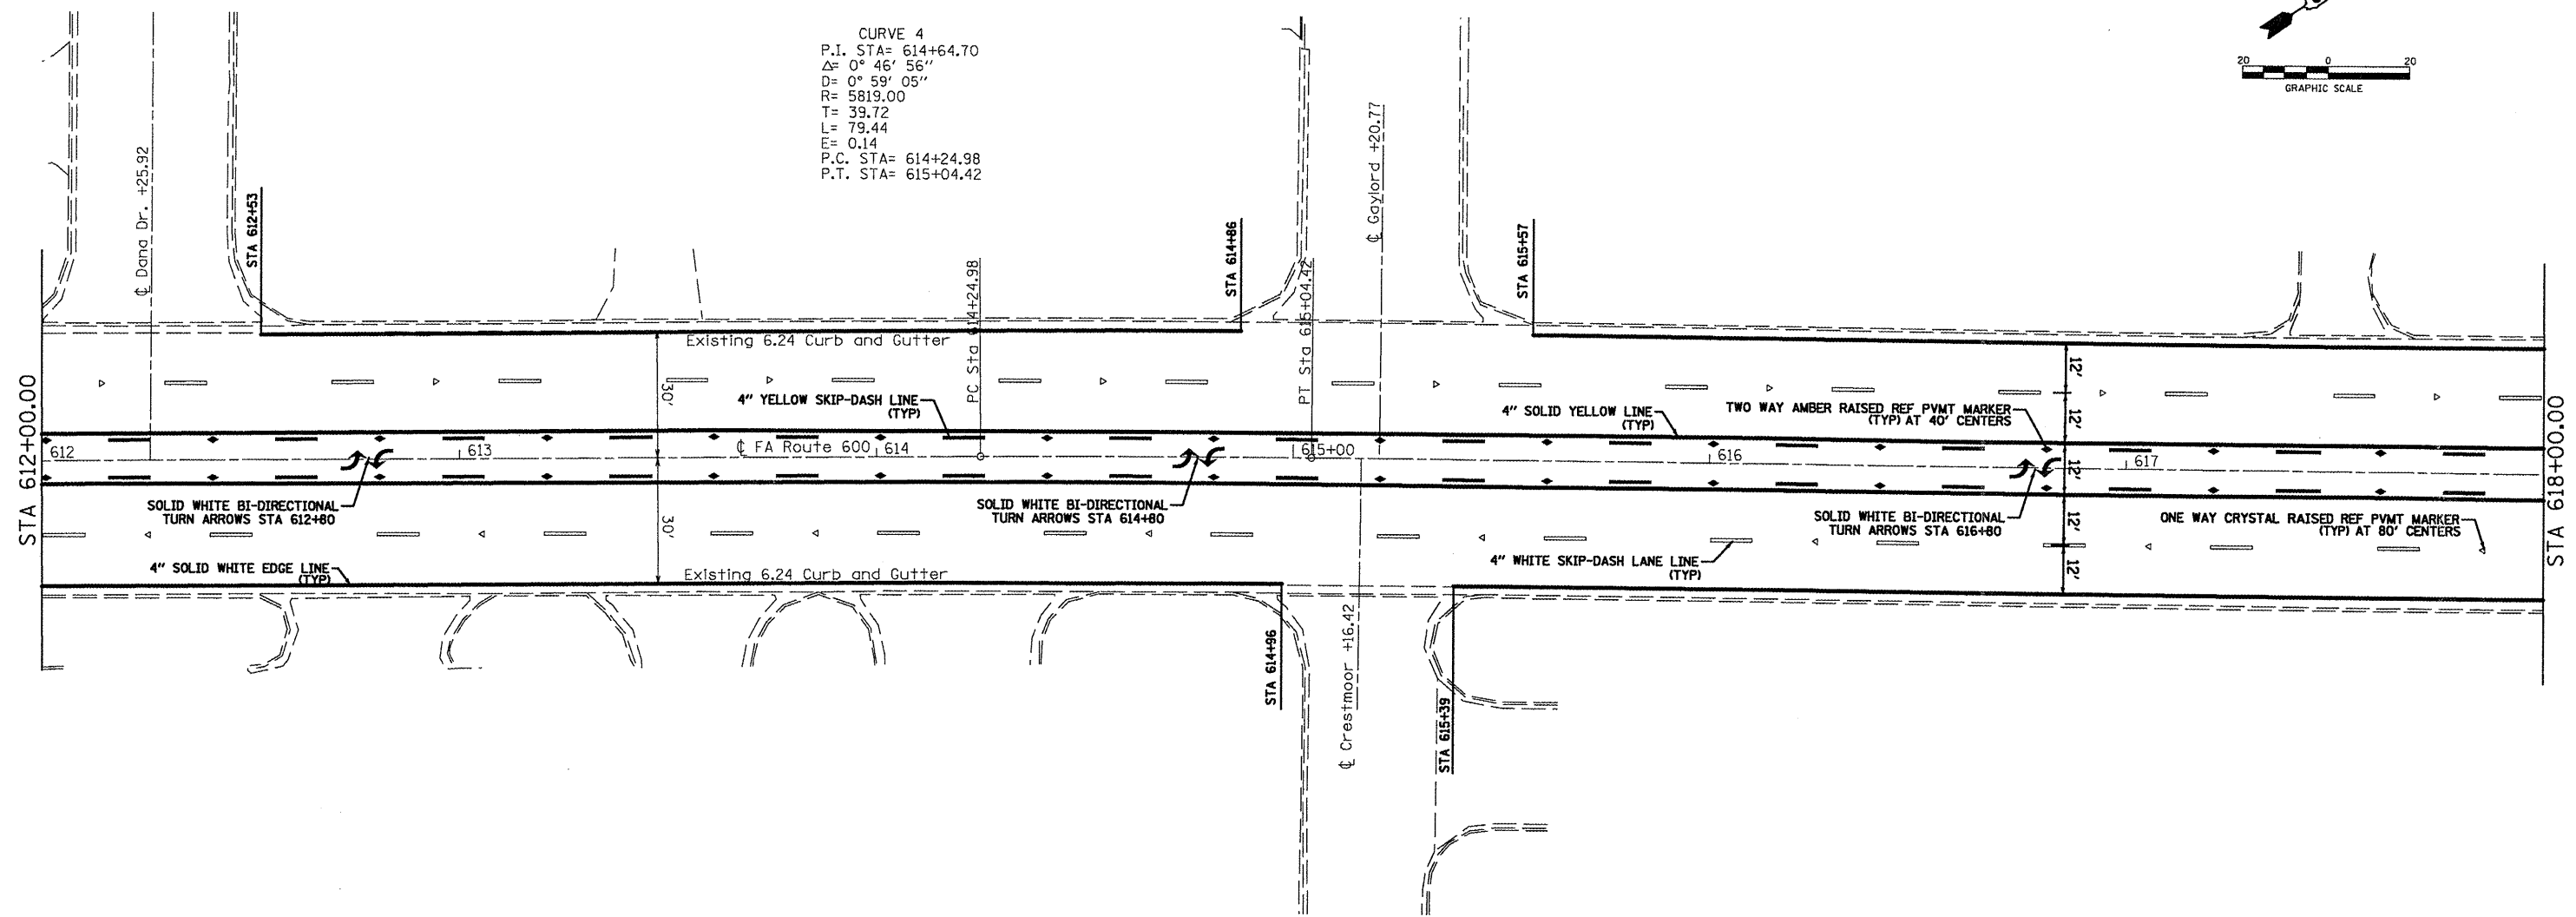

FILE NAME =	USER NAME = #USER#	DESIGNED - AAB	REVISED -
#FILE#		DRAWN - MNR	REVISED -
	PLOT SCALE = #SCALE#	CHECKED - AAA	REVISED -
	PLOT DATE = #DATE#	DATE - MAY 12, 2009	REVISED -

**STATE OF ILLINOIS
 DEPARTMENT OF TRANSPORTATION**

PAVEMENT MARKING SHEETS

SCALE: 1" = 20' SHEET NO. 6 OF 16 SHEETS STA. 612+00.00 TO STA. 618+00.00

F.A. RTE.	SECTION	COUNTY	TOTAL SHEETS	SHEET NO.
600	60-(30,31,128)-2	MADISON	40	29
				CONTRACT NO. 76B87
ILLINOIS FED. AID PROJECT				