


FINAL SURVEY	SURVEYED	BY	DATE
NOTE BOOK NO.	PLOTTED		
	TEMPLATE		
	AREAS CHECKED		

ORIGINAL SURVEY	SURVEYED	BY	DATE
NOTE BOOK NO.	PLOTTED		
	TEMPLATE		
	AREAS CHECKED		

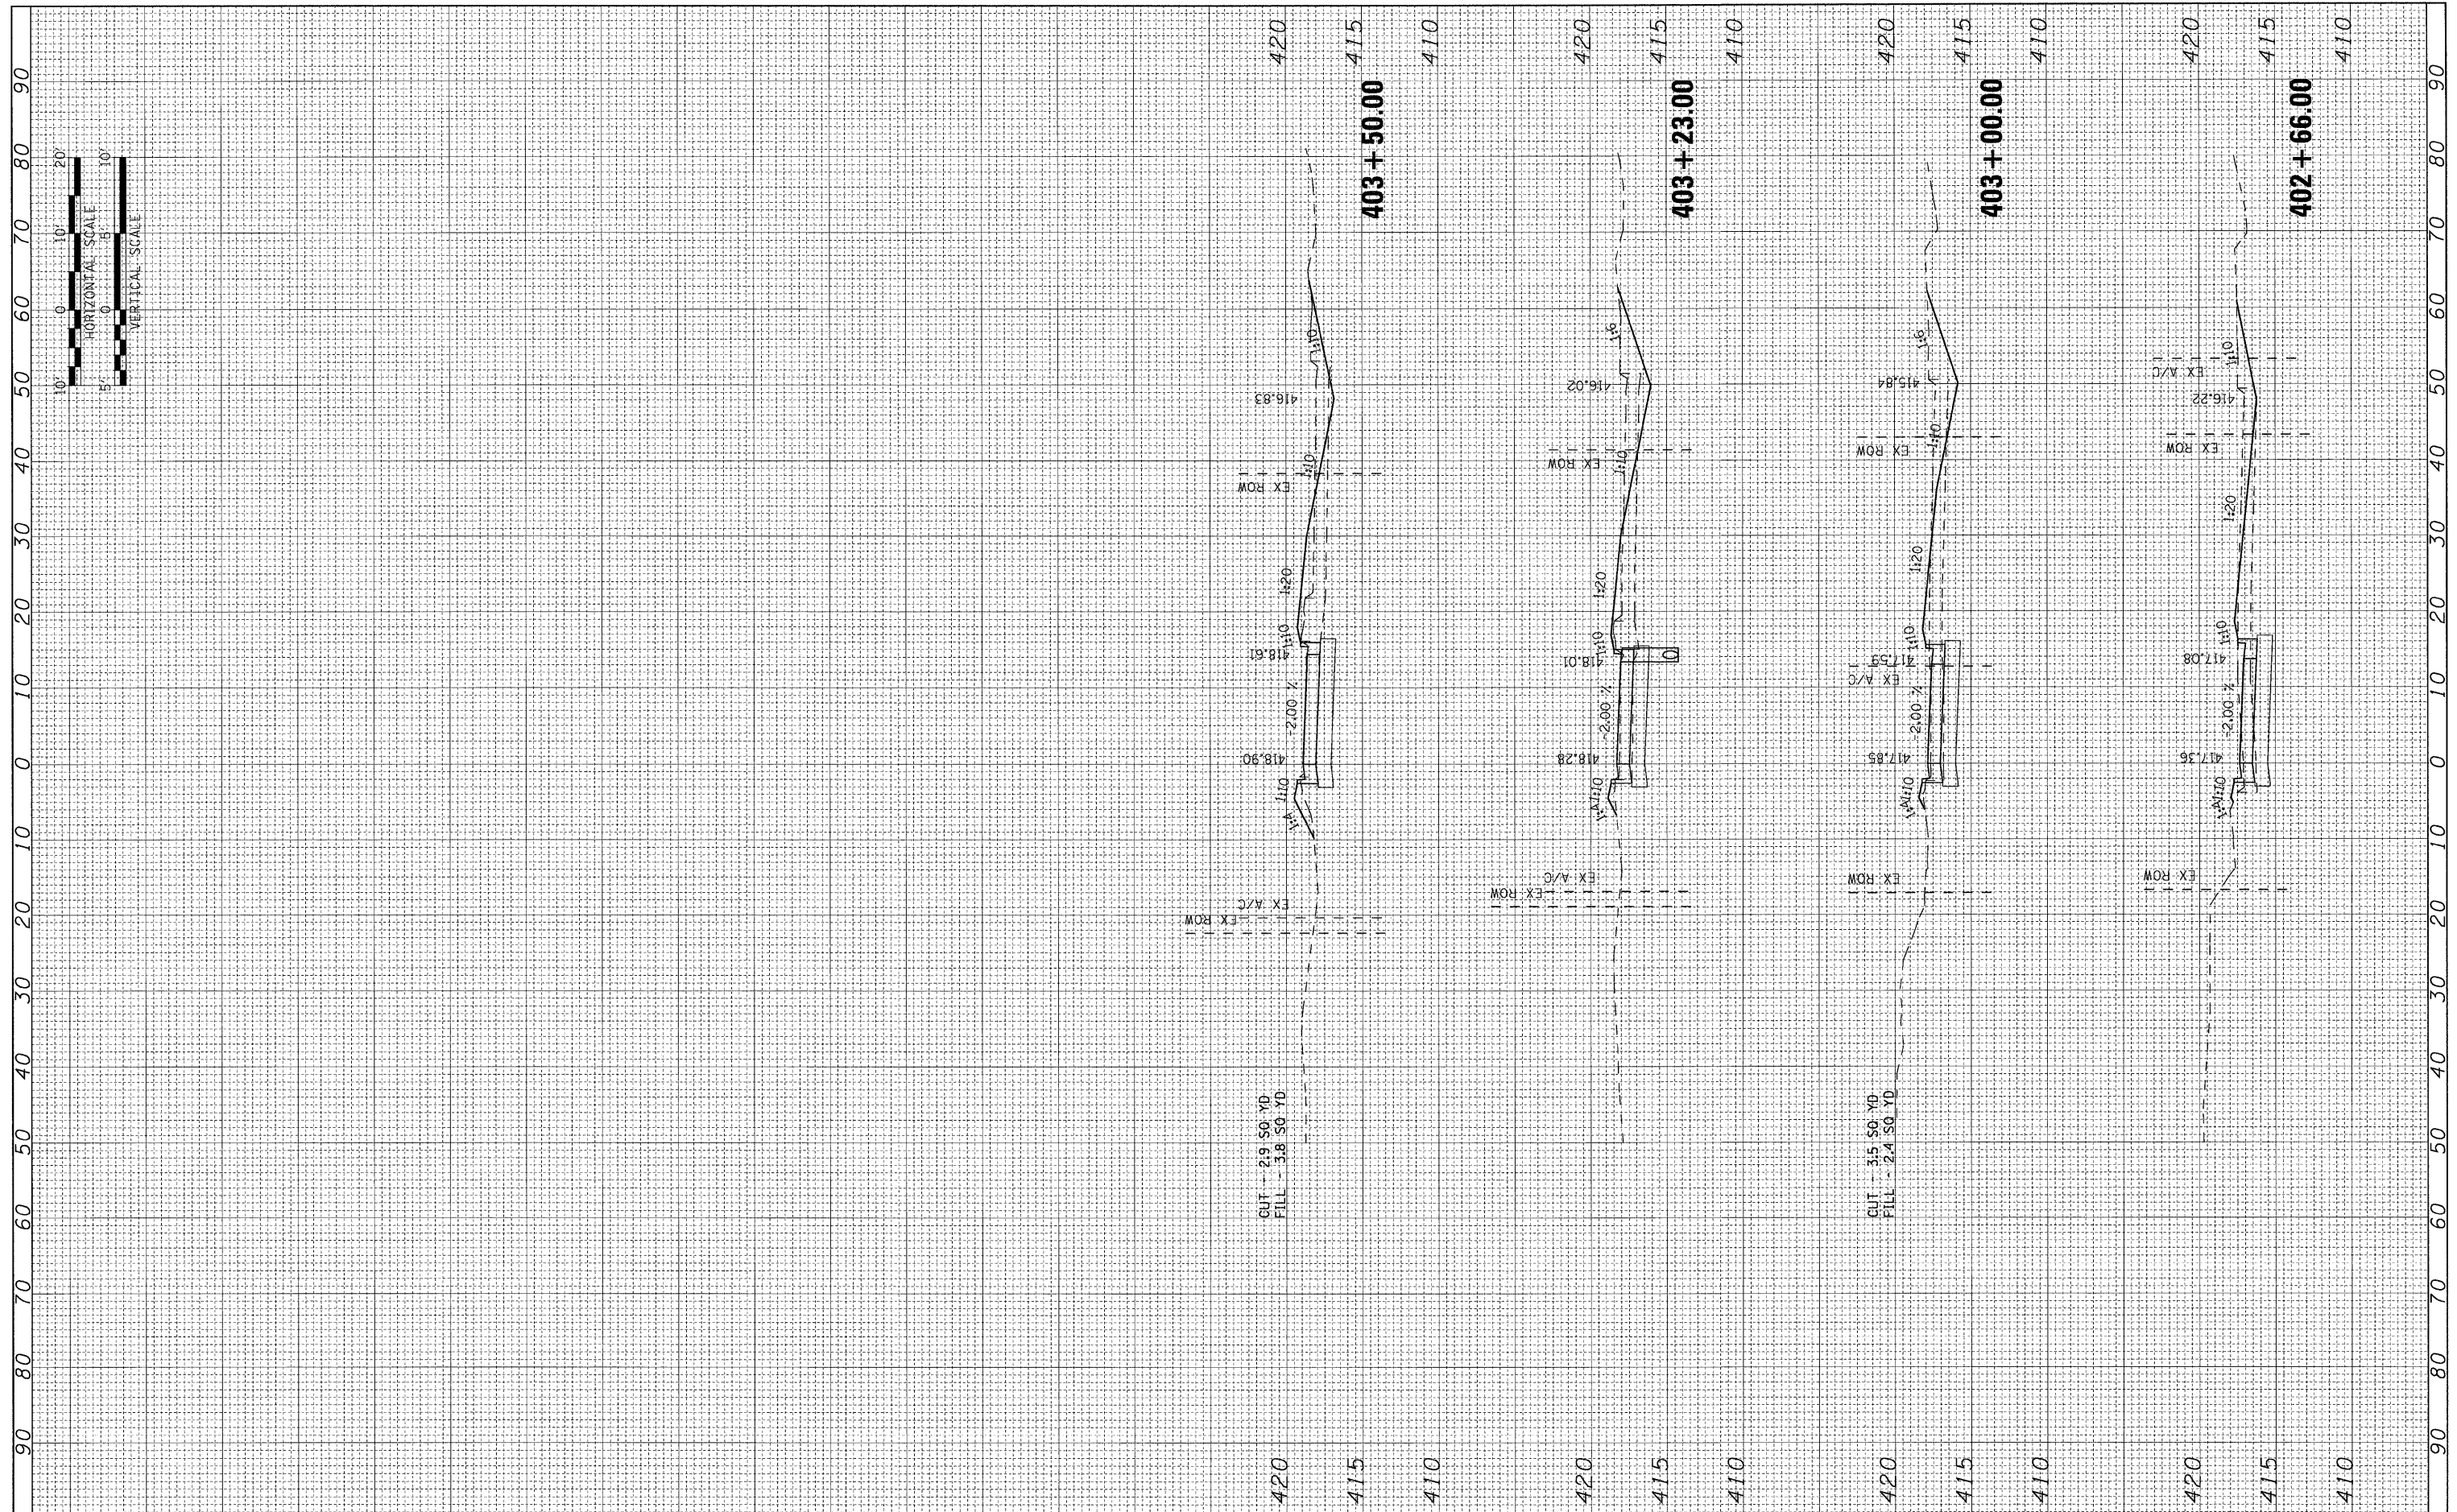

8/13/2009 12:16:11 PM FILE NAME = DBTRI-76C38-sht-xs-03-04.dgn USER NAME = jdf MODEL NAME = Ramp-D-xs.sheet-04 PLOT SCALE = 1:10 PLOT DATE = 8/13/2009	DESIGNED - LDC DRAWN - JDF CHECKED - GEB DATE - 08/14/09	REVISED - REVISED - REVISED - REVISED -	STATE OF ILLINOIS DEPARTMENT OF TRANSPORTATION		RAMP "D" CROSS SECTIONS		F.A.U. RTE. 9166/9180 COUNTY ST. CLAIR CONTRACT NO. 76C38	TOTAL SHEETS 68 SHEET NO. 61
	SCALE: 1"=10' SHEET NO. 4 OF 11 SHEETS STA. 402+66.00 TO STA. 403+50.00			FED. ROAD DIST. NO. ILLINOIS FED. AID PROJECT				

P:\08-0038 CTE TRI LEVEL\920 CAD\901 DRAWINGS\04 CONTRACT\SHEET\CVI\CROSSSECTIONS\08TRI-76C38-SHT-XS-03-04.dgn