


FINAL SURVEY	SURVEYED	DATE
NOTE BOOK	PLOTTED	BY
AREAS CHECKED	TEMPLATE	
	AREAS CHECKED	

ORIGINAL SURVEY	SURVEYED	DATE
NOTE BOOK	PLOTTED	BY
AREAS CHECKED	TEMPLATE	
	AREAS CHECKED	

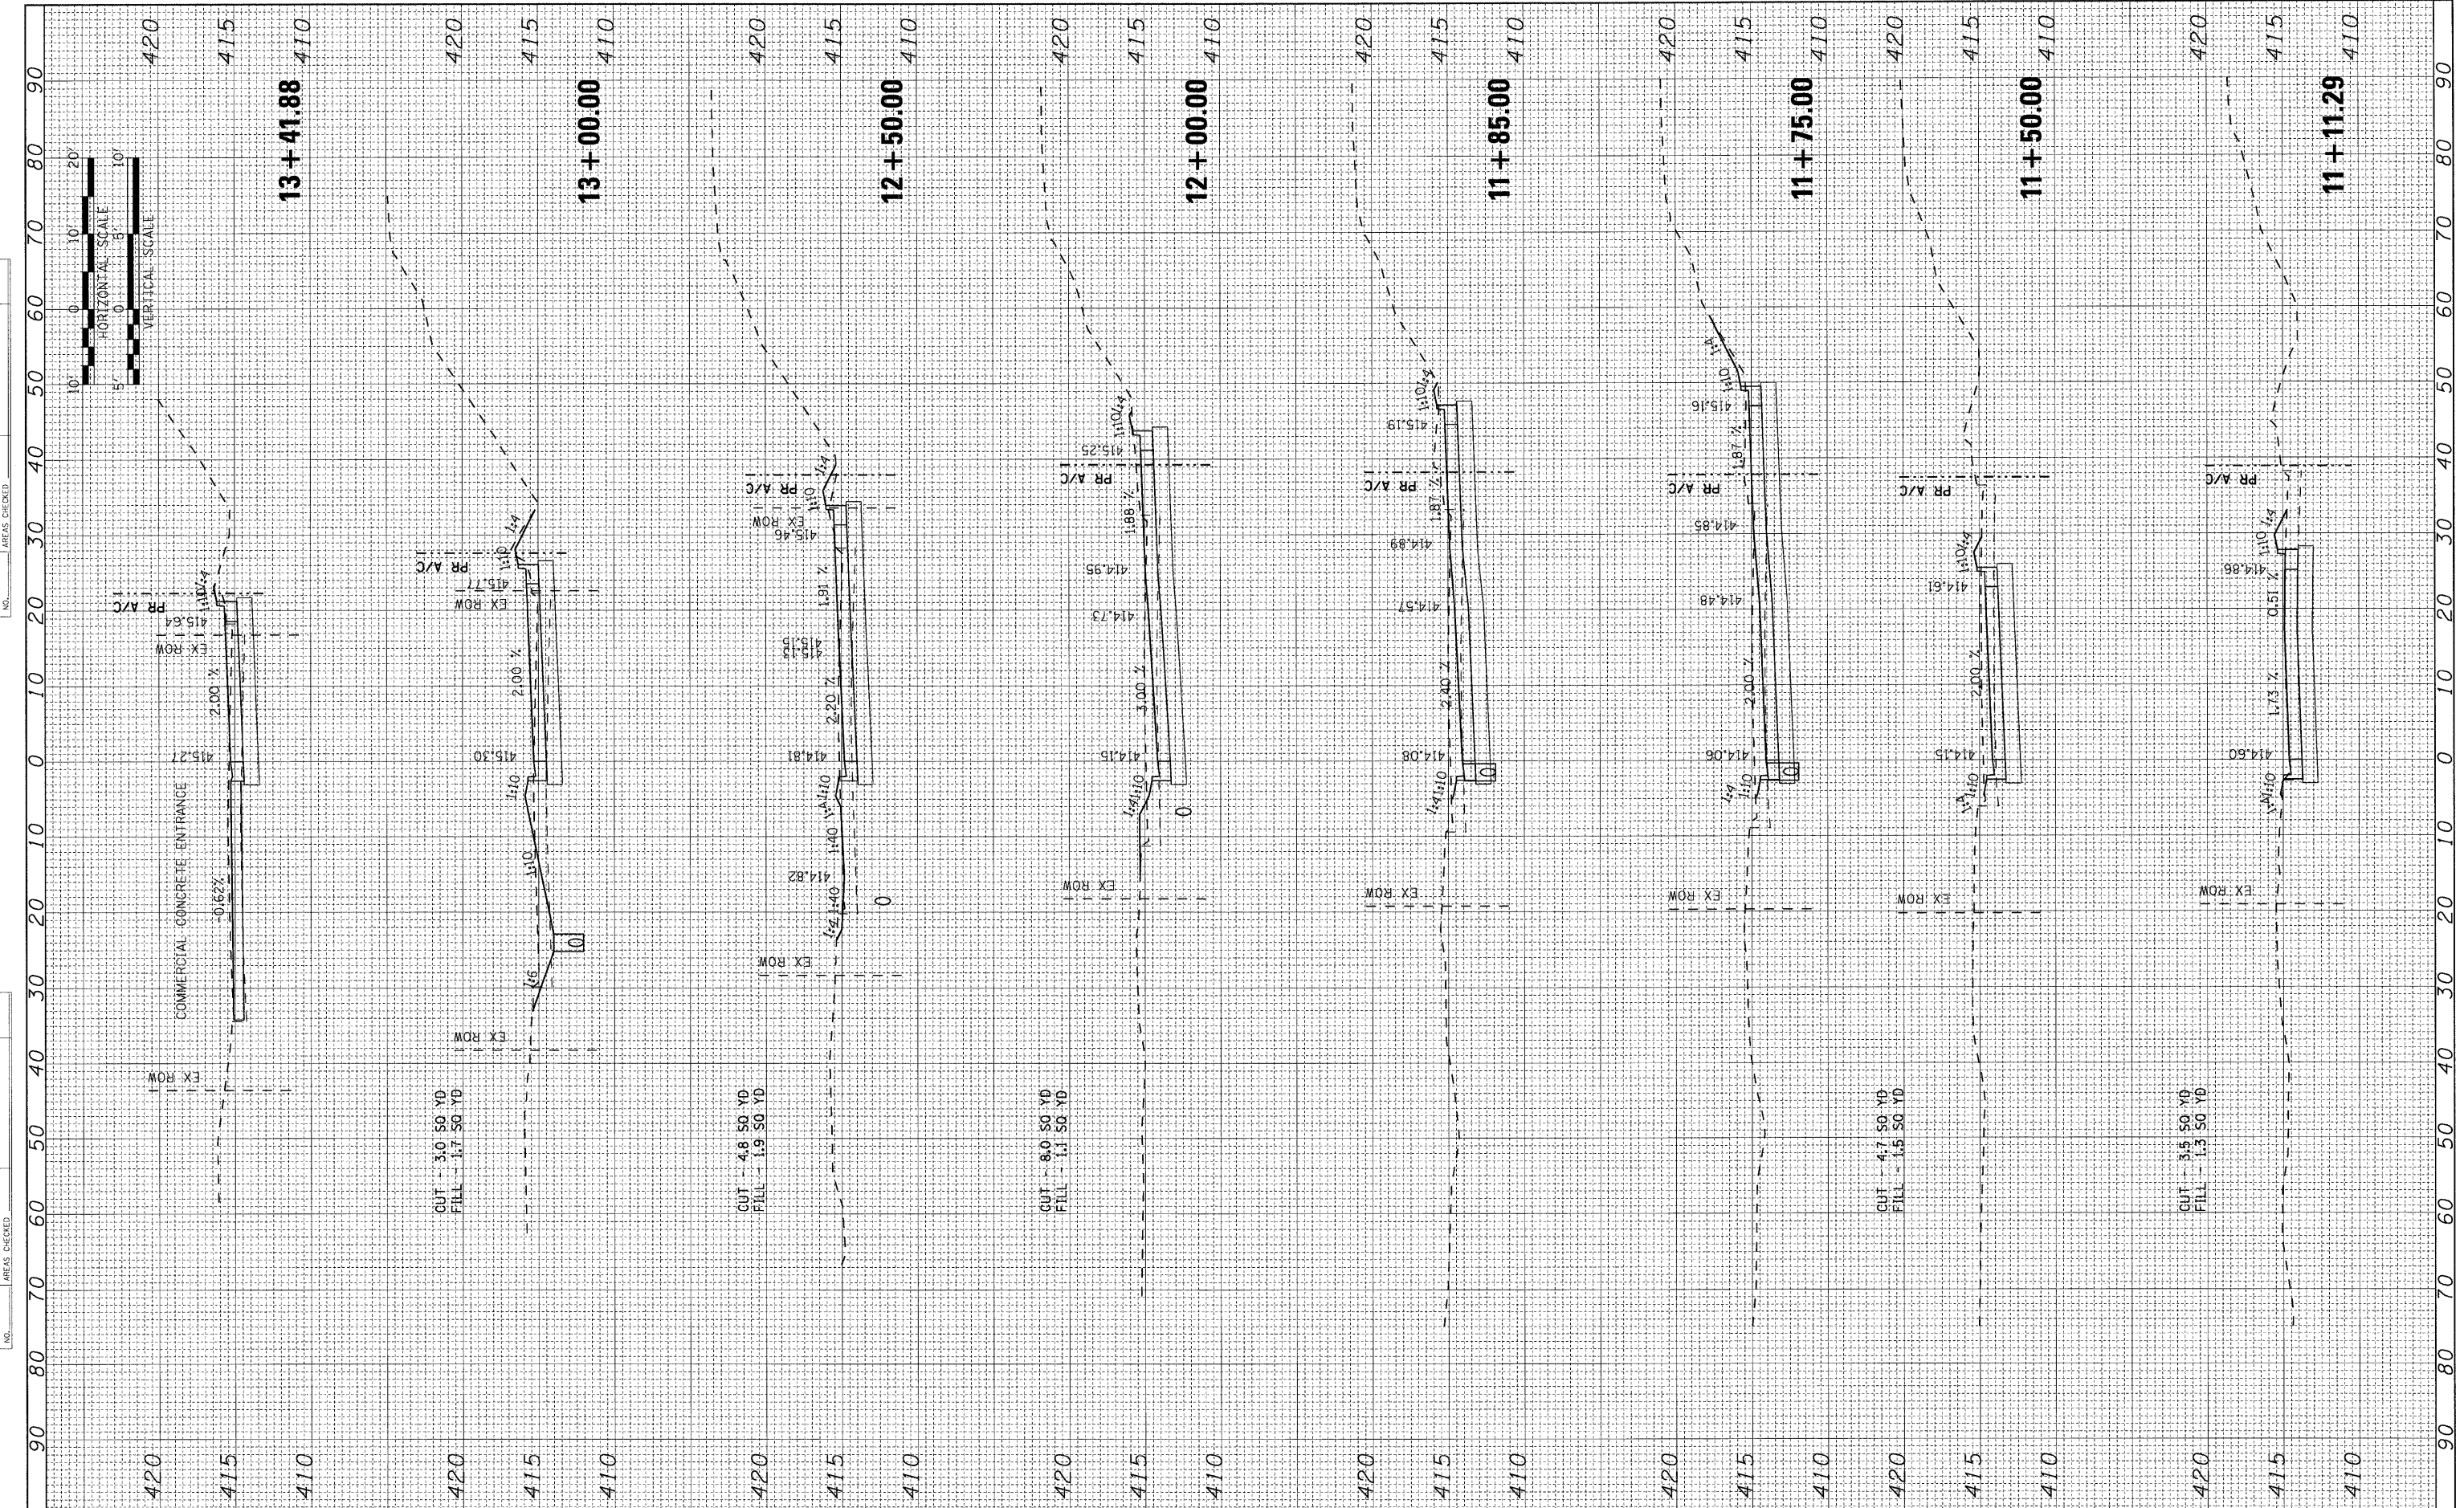

8/13/2009 8:28:35:14 AM
 FILE NAME = DBTRI-76C38-sht-xs-06.dgn
 USER NAME = jdf
 MODEL NAME = Baugh-xs.sheet-06
 PLOT SCALE = 1:10
 PLOT DATE = 8/13/2009

DESIGNED	-	LDC	REVISED	-
DRAWN	-	JDF	REVISED	-
CHECKED	-	GEB	REVISED	-
DATE	-	08/14/09	REVISED	-

STATE OF ILLINOIS
DEPARTMENT OF TRANSPORTATION

SCALE: 1"=10'
 SHEET NO. 5 OF 11 SHEETS
 STA. 11+11.29 TO STA. 13+41.88

BAUGH AVENUE CROSS SECTIONS

F.A.U. RTE.	SECTION	COUNTY	TOTAL SHEETS	SHEET NO.
9166/9180	82-1-10N	ST. CLAIR	68	62
FED. ROAD DIST. NO.	ILLINOIS FED. AID PROJECT			
CONTRACT NO. 76C38				