


FINAL SURVEY	SURVEYED	BY	DATE
NOTE BOOK	PLOTTED		
AREAS CHECKED	TEMP		
NO.	AREAS CHECKED		

ORIGINAL SURVEY	SURVEYED	BY	DATE
NOTE BOOK	PLOTTED		
AREAS CHECKED	TEMP		
NO.	AREAS CHECKED		

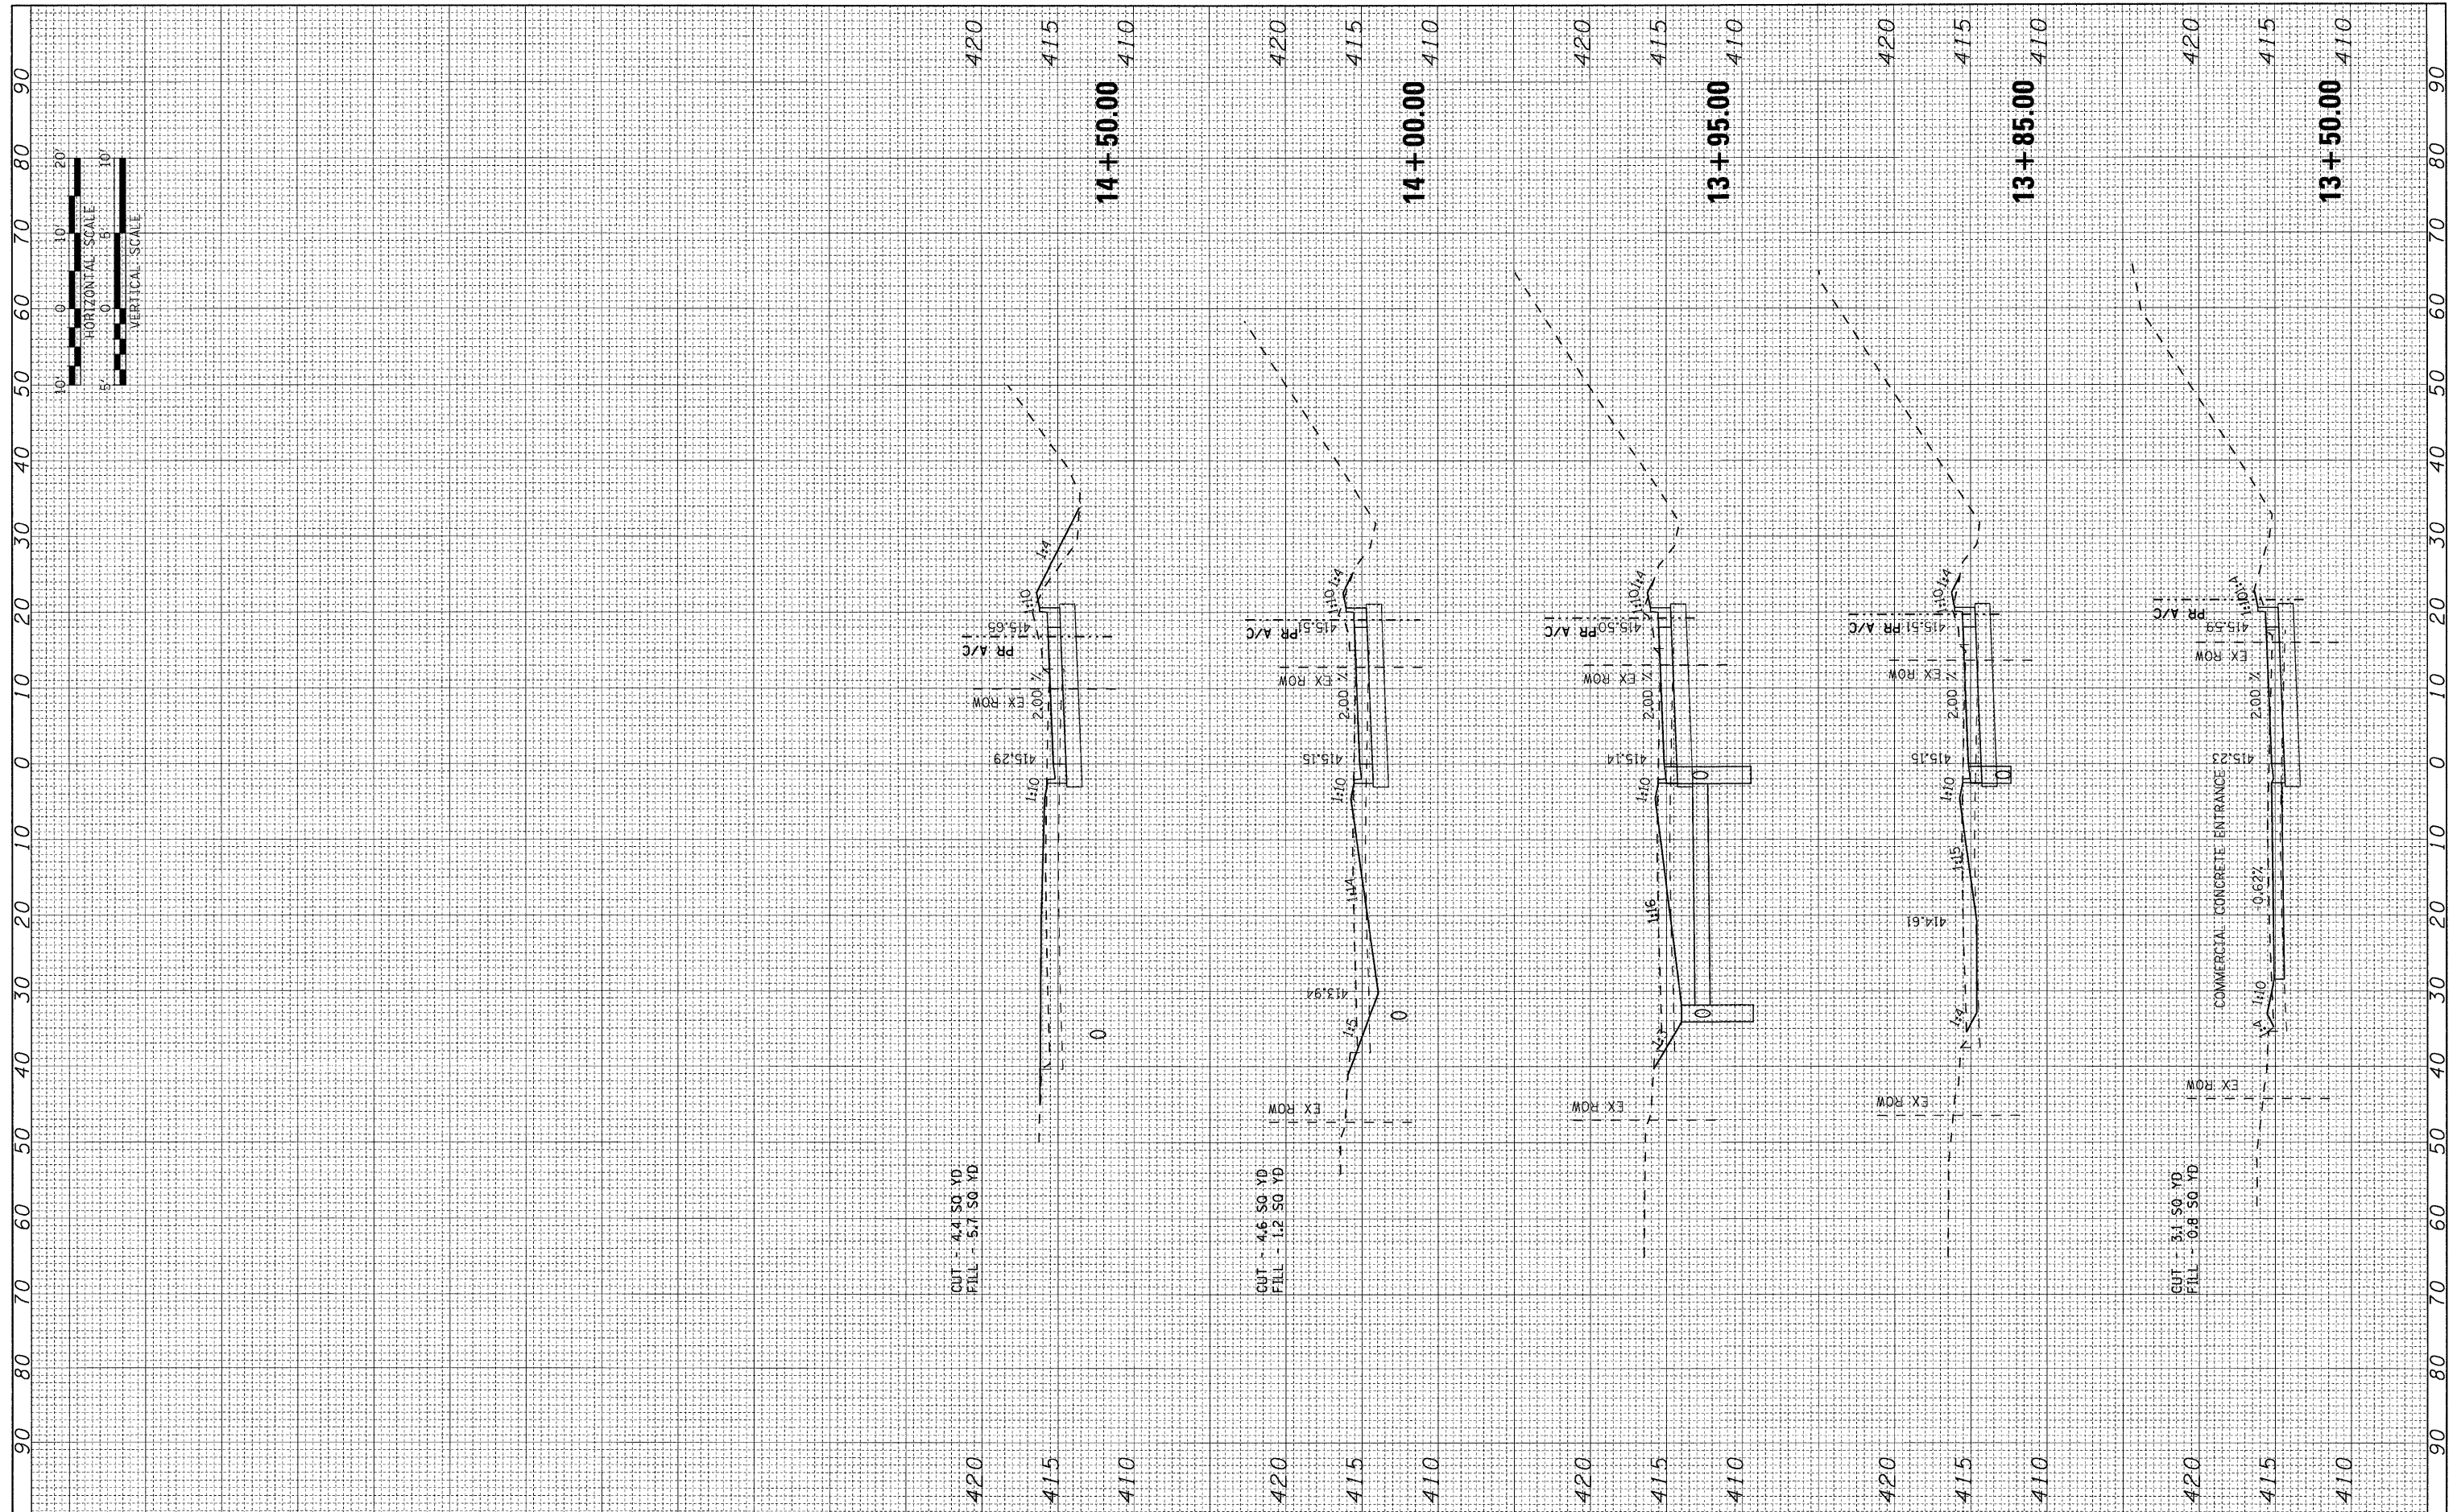

CUT - 4.4 SQ YD
FILL - 5.7 SQ YD

CUT - 4.6 SQ YD
FILL - 1.2 SQ YD

GUT - 5.1 SQ YD
FILL - 0.8 SQ YD

8/13/2009 08:56:15 AM FILE NAME = DBTRI-76C38-sht-xs-06.dgn USER NAME = jdf MODEL NAME = Baugh-xs_sheet-06 PLOT SCALE = 1:10 PLOT DATE = 8/13/2009	DESIGNED - LDC	REVISED -	STATE OF ILLINOIS DEPARTMENT OF TRANSPORTATION	BAUGH AVENUE CROSS SECTIONS		F.A.U. RTE. 82-1-10N	COUNTY ST. CLAIR	TOTAL SHEETS 68	SHEET NO. 63	
	DRAWN - JDF	REVISED -		SCALE: 1"=10'	SHEET NO. 6 OF 11 SHEETS	STA. 13+50.00 TO STA. 14+50.00	CONTRACT NO. 76C38	ILLINOIS FED. AID PROJECT		
	CHECKED - GEB	REVISED -								
	DATE - 08/14/09	REVISED -								