
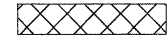


LEGEND

 BUILDING REMOVAL

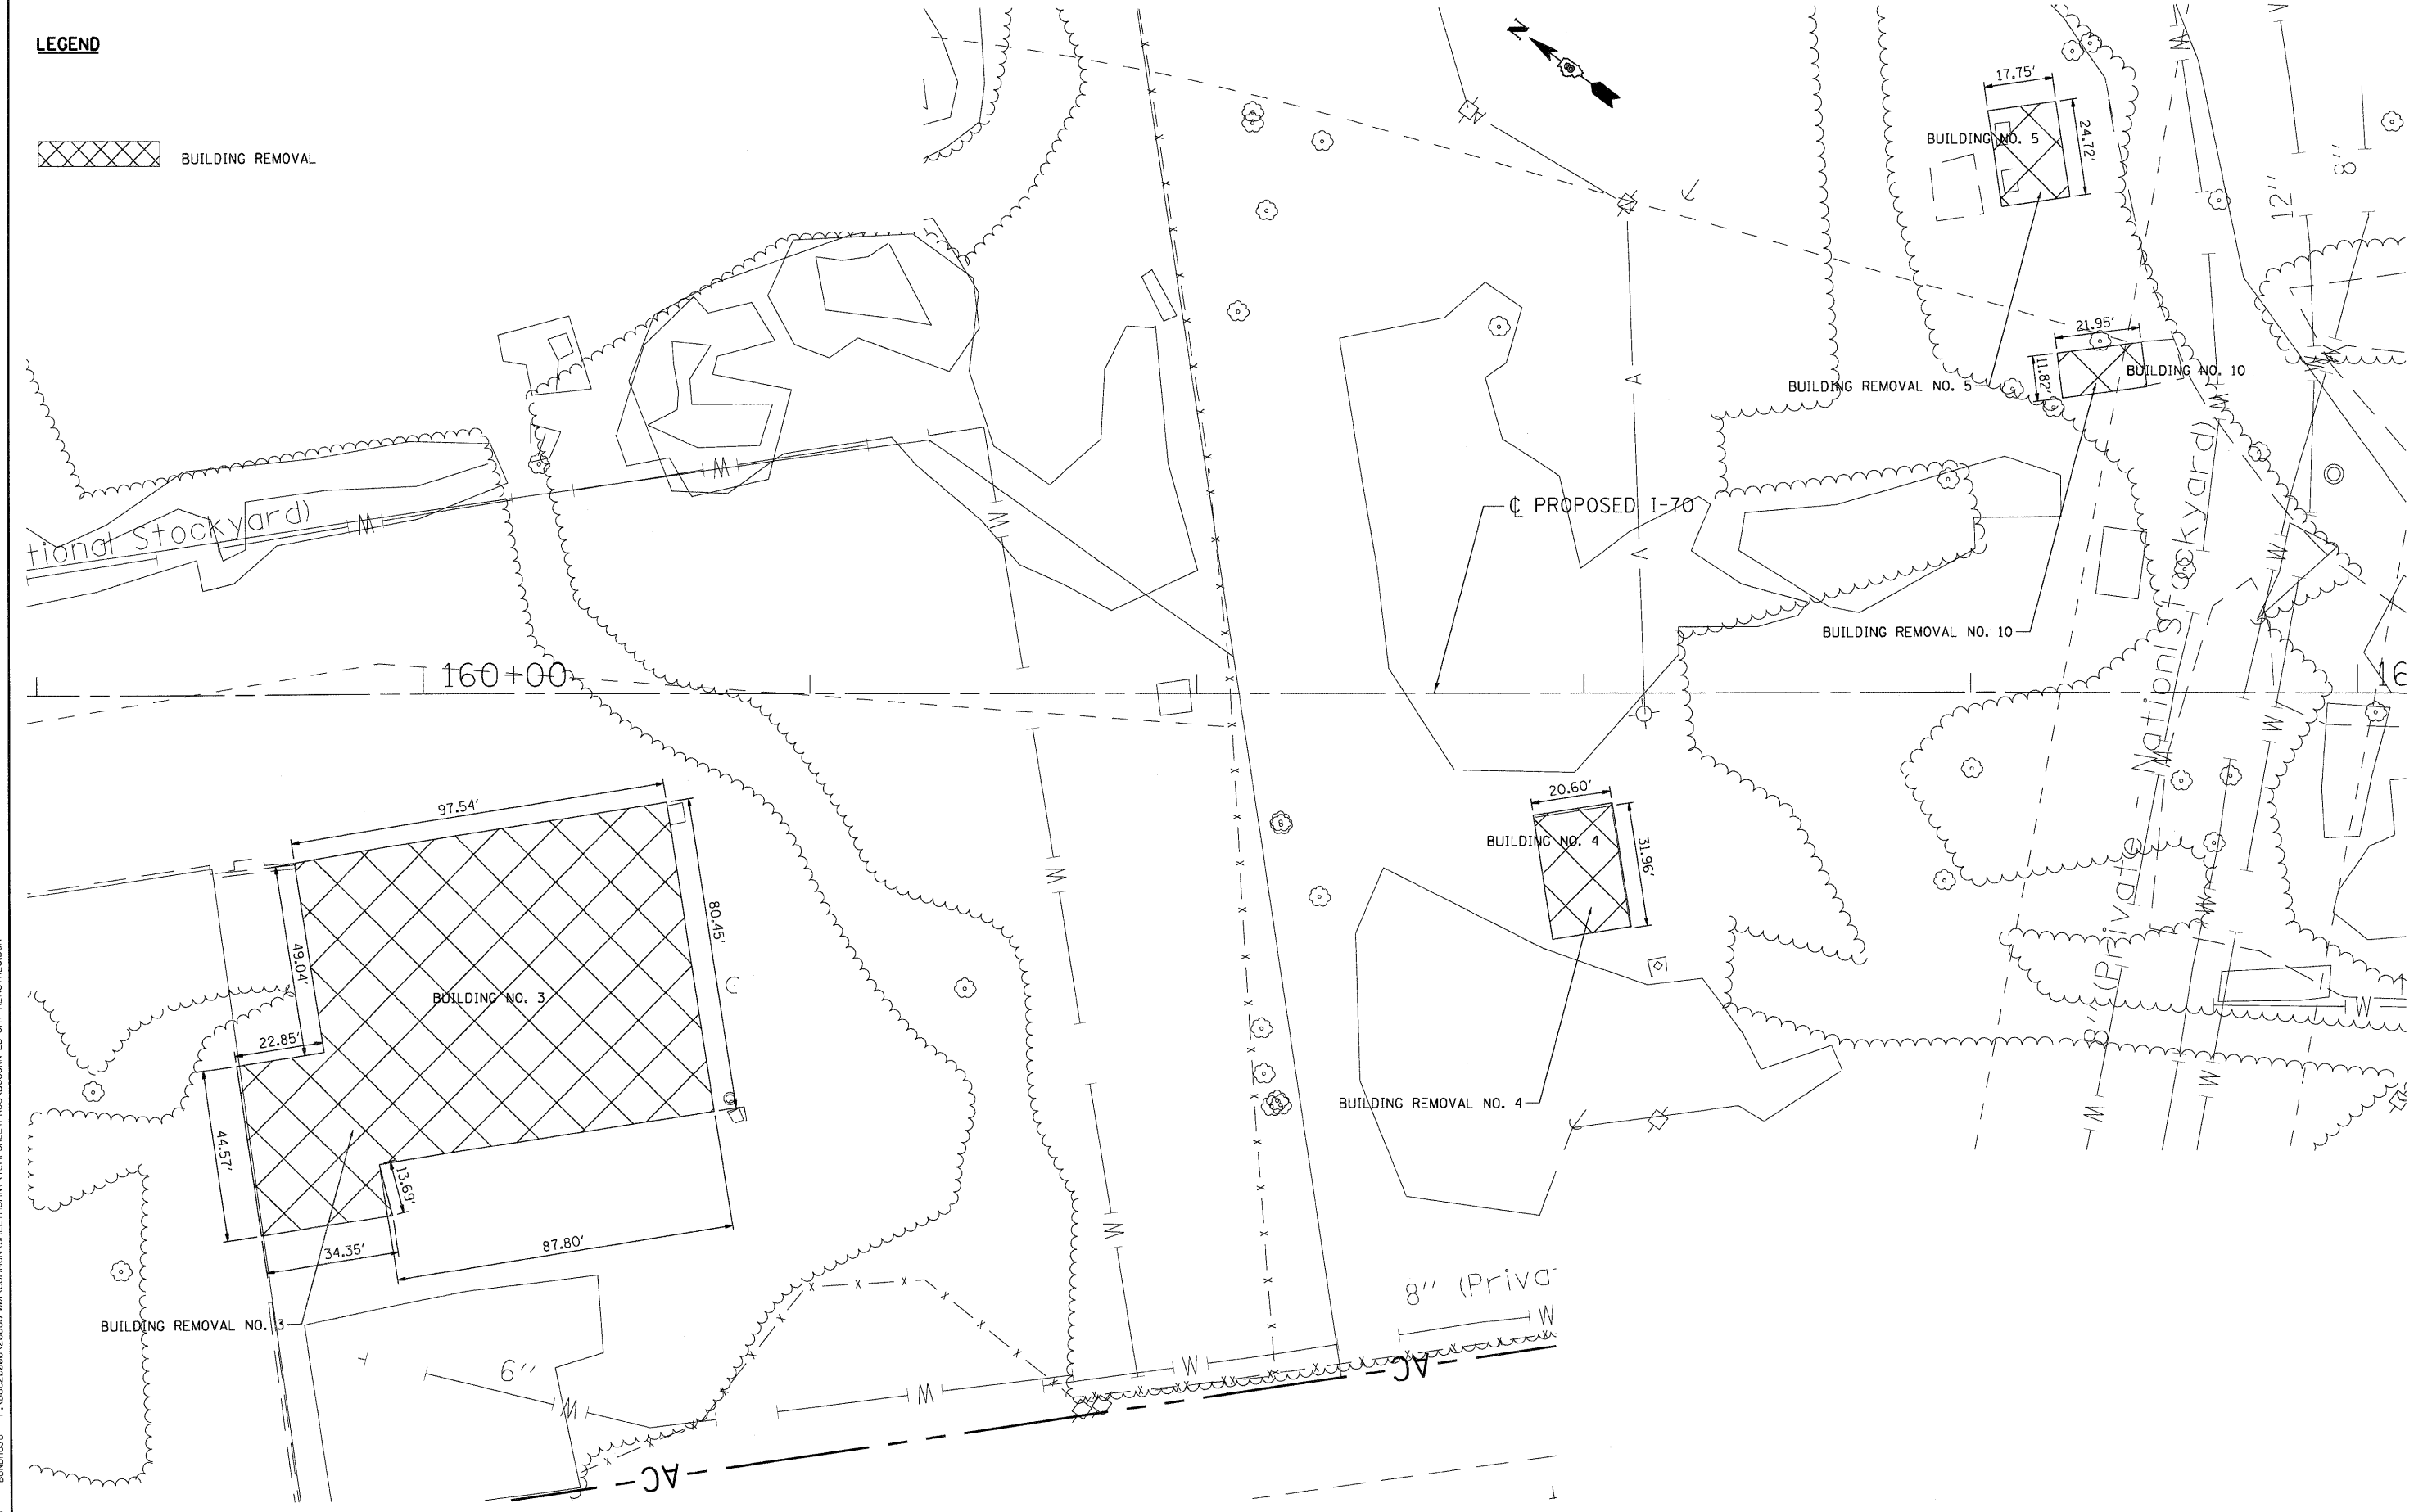

\\BDCONN-99-MOTIF1.DGN, \\BDCONN-28-BORDER1.DGN, \\BDCONN-99-LAYOUT1.DGN, \\BDCONN-99-LEGEND1.DGN, \\BDCONN-28-REMOVAL51.DGN  
 8-05-2009, 17:35:49  
 BONDILLUD F:\00220208\208868-001\COMMON\SHEET\MOUNT\TEMP\SHEET\PROC\BDCONN-28-SHT-REMOVAL3.DGN

FILE NAME = #FILE#	USER NAME = #USER#	DESIGNED - JB	REVISED -	<b>STATE OF ILLINOIS</b> <b>DEPARTMENT OF TRANSPORTATION</b> I-70 CONNECTION	<b>BUILDING DEMOLITION PLAN</b> <b>BUILDING NO. 3 PARCEL 8826104</b> <b>BUILDING NO. 4, 5, 10 PARCEL 8826104</b>			F.A.P. RTE. 998	SECTION 82-IDM-1	COUNTY ST. CLAIR	TOTAL SHEETS 25	SHEET NO. 12
TENG	TENG & ASSOCIATES, INC. ENGINEERS/ARCHITECTS/PLANNERS CHICAGO, ILLINOIS	DRAWN - JB	REVISED -		SCALE: 1"=20'	SHEET NO. OF SHEETS	STA. TO STA.	CONTRACT NO. 76C68				
		CHECKED - ACL	REVISED -					FED. ROAD DIST. NO. ILLINOIS FED. AID PROJECT				
		DATE - 08/07/09	REVISED -									