


DATE	
BY	
FINAL SURVEY	
SURVEYED	
PLOTTED	
NOTE BOOK	
AREAS CHECKED	
NO.	

DATE	
BY	
ORIGINAL SURVEY	
SURVEYED	
PLOTTED	
NOTE BOOK	
AREAS CHECKED	
NO.	

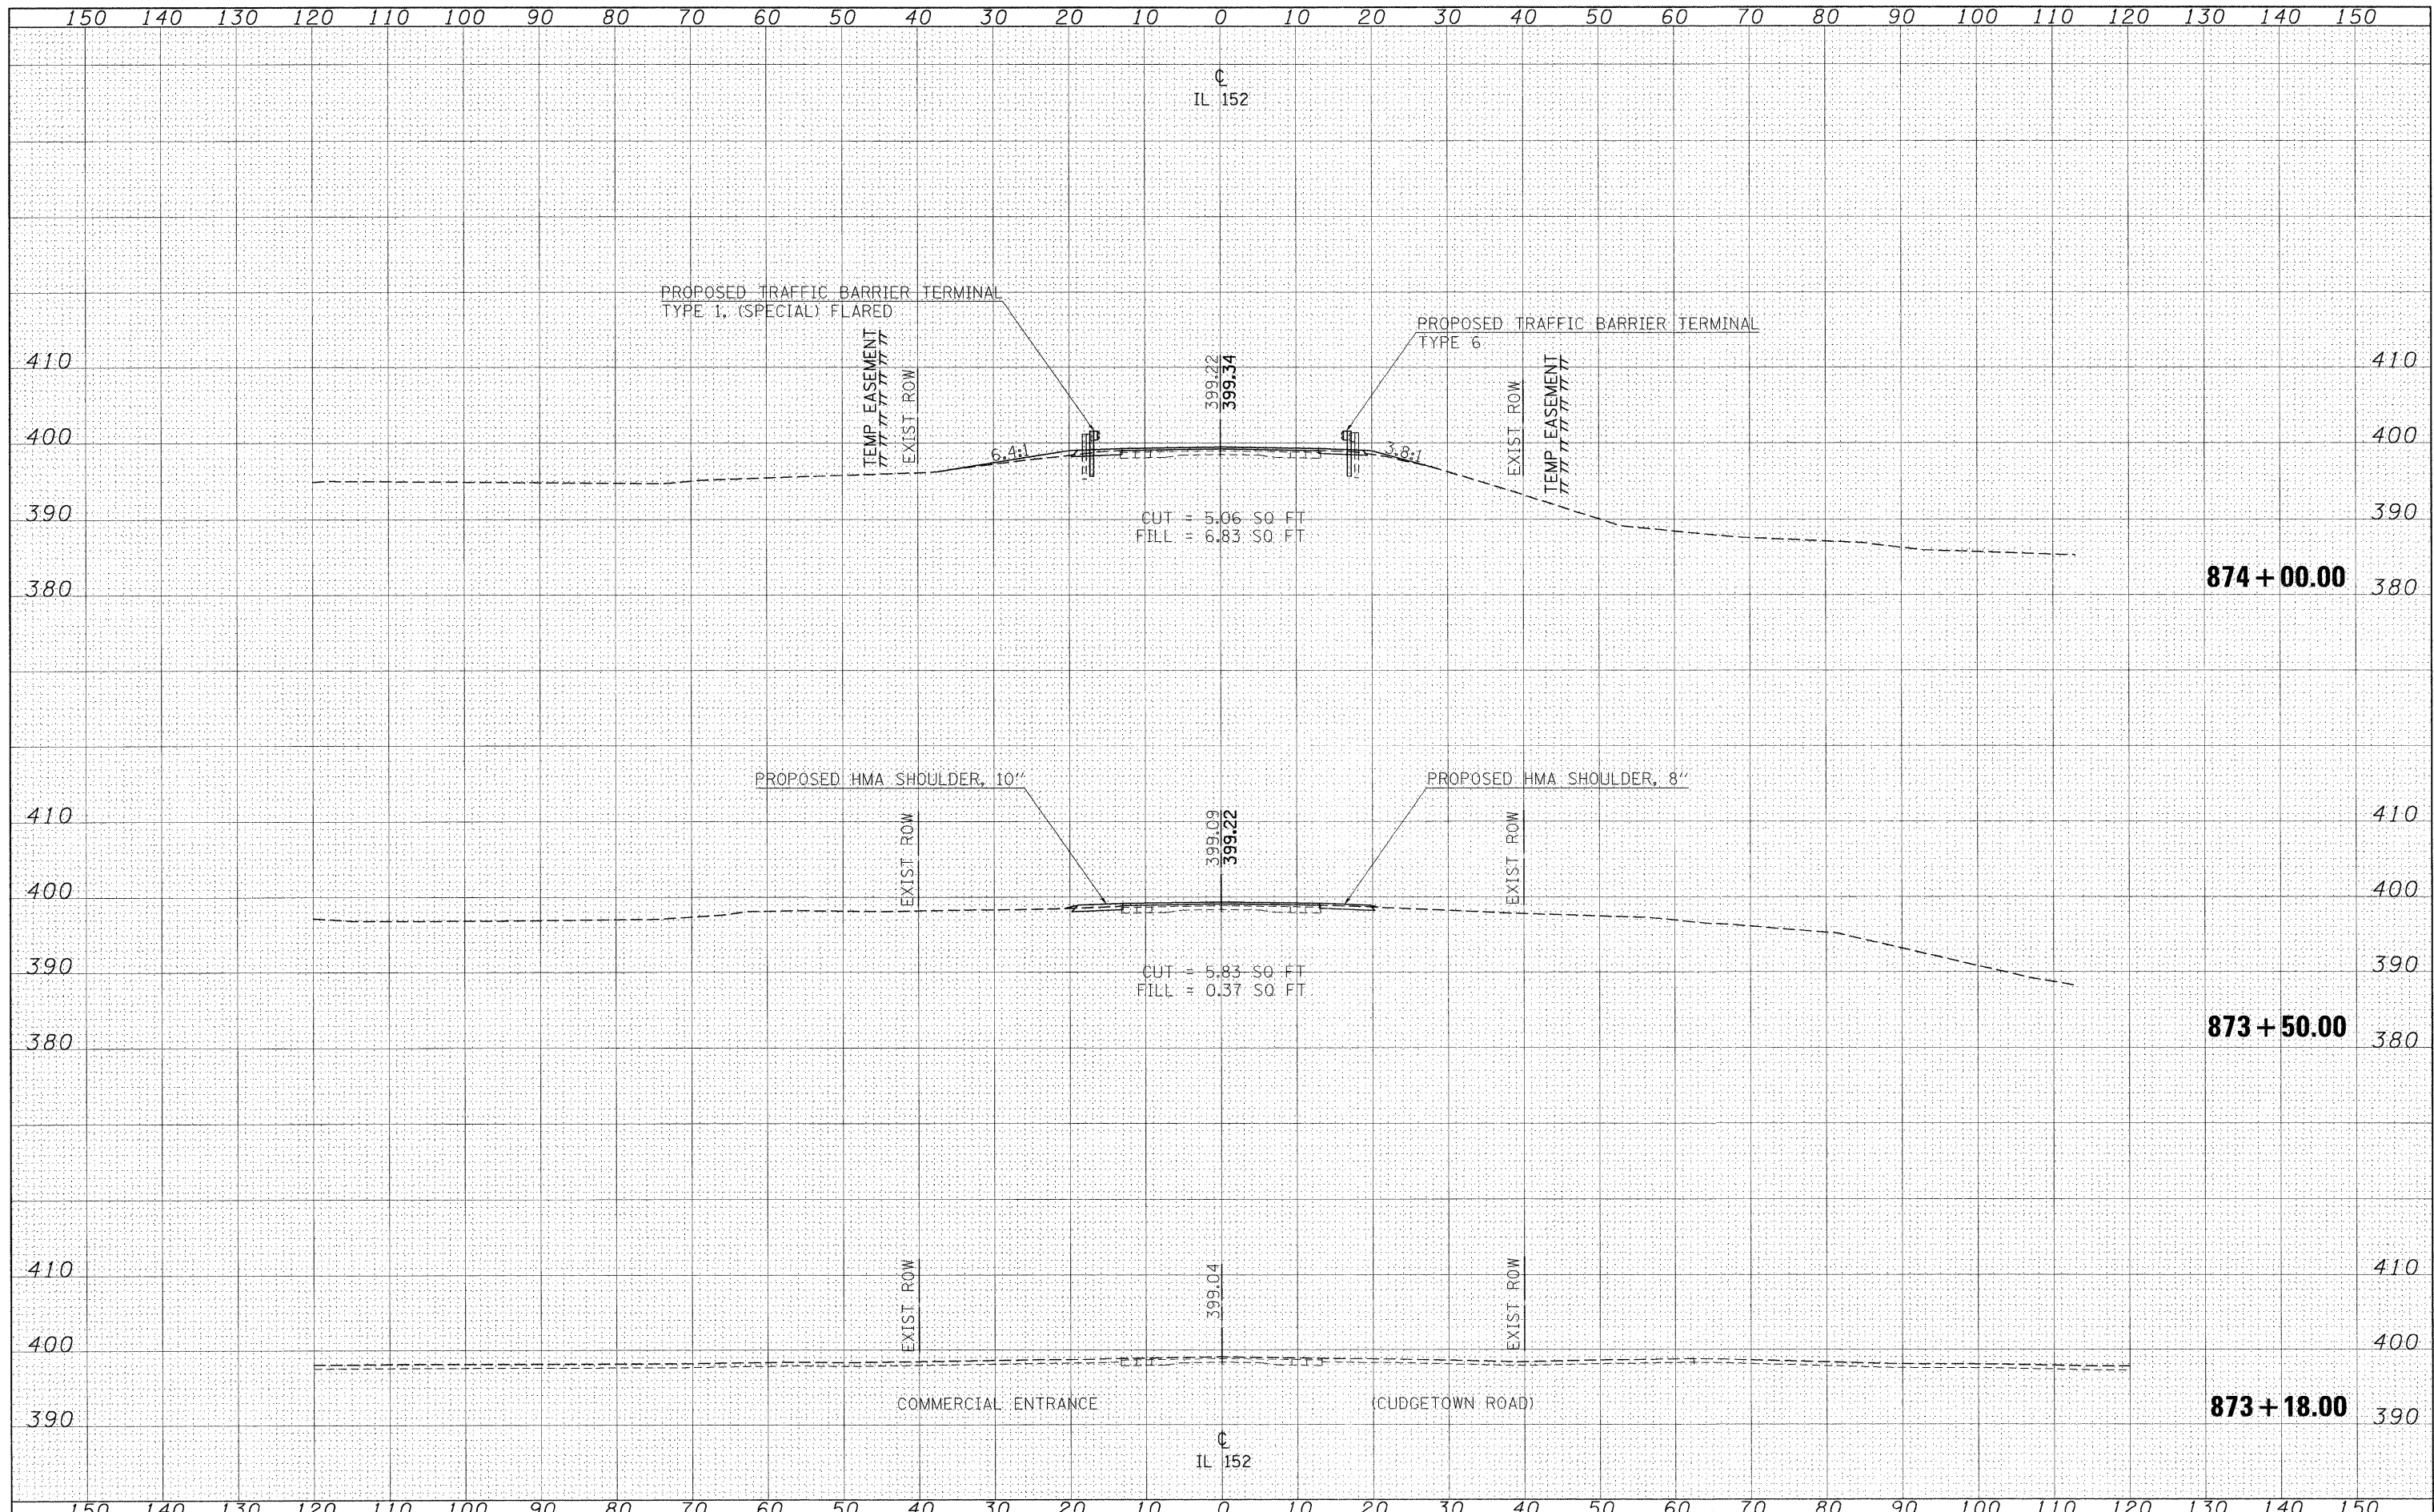

FILE NAME = c:\pwork\pwork\halsteadw\dm49780\978064_sht_xssht.dgn
 USER NAME = halsteadw
 PLOT SCALE = 10.0000' / IN.
 PLOT DATE = 6/8/2009

DESIGNED -
 DRAWN -
 CHECKED -
 DATE -

REVISED -
 REVISED -
 REVISED -
 REVISED -

**STATE OF ILLINOIS
 DEPARTMENT OF TRANSPORTATION**

**CROSS SECTIONS
 IL 152**

SCALE: 1"=10' SHEET NO. OF SHEETS STA. 873+18.000 TO STA. 874+00.000

F.A.P. RTE. 865	SECTION 16B-2	COUNTY PERRY	TOTAL SHEETS 47	SHEET NO. 18
CONTRACT NO. 78064				
ILLINOIS FED. AID PROJECT				