


BY: _____ DATE: _____
 SURVEYED _____
 PLOTTED _____
 NOTE BOOK _____
 AREAS CHECKED _____

BY: _____ DATE: _____
 SURVEYED _____
 PLOTTED _____
 NOTE BOOK _____
 AREAS CHECKED _____

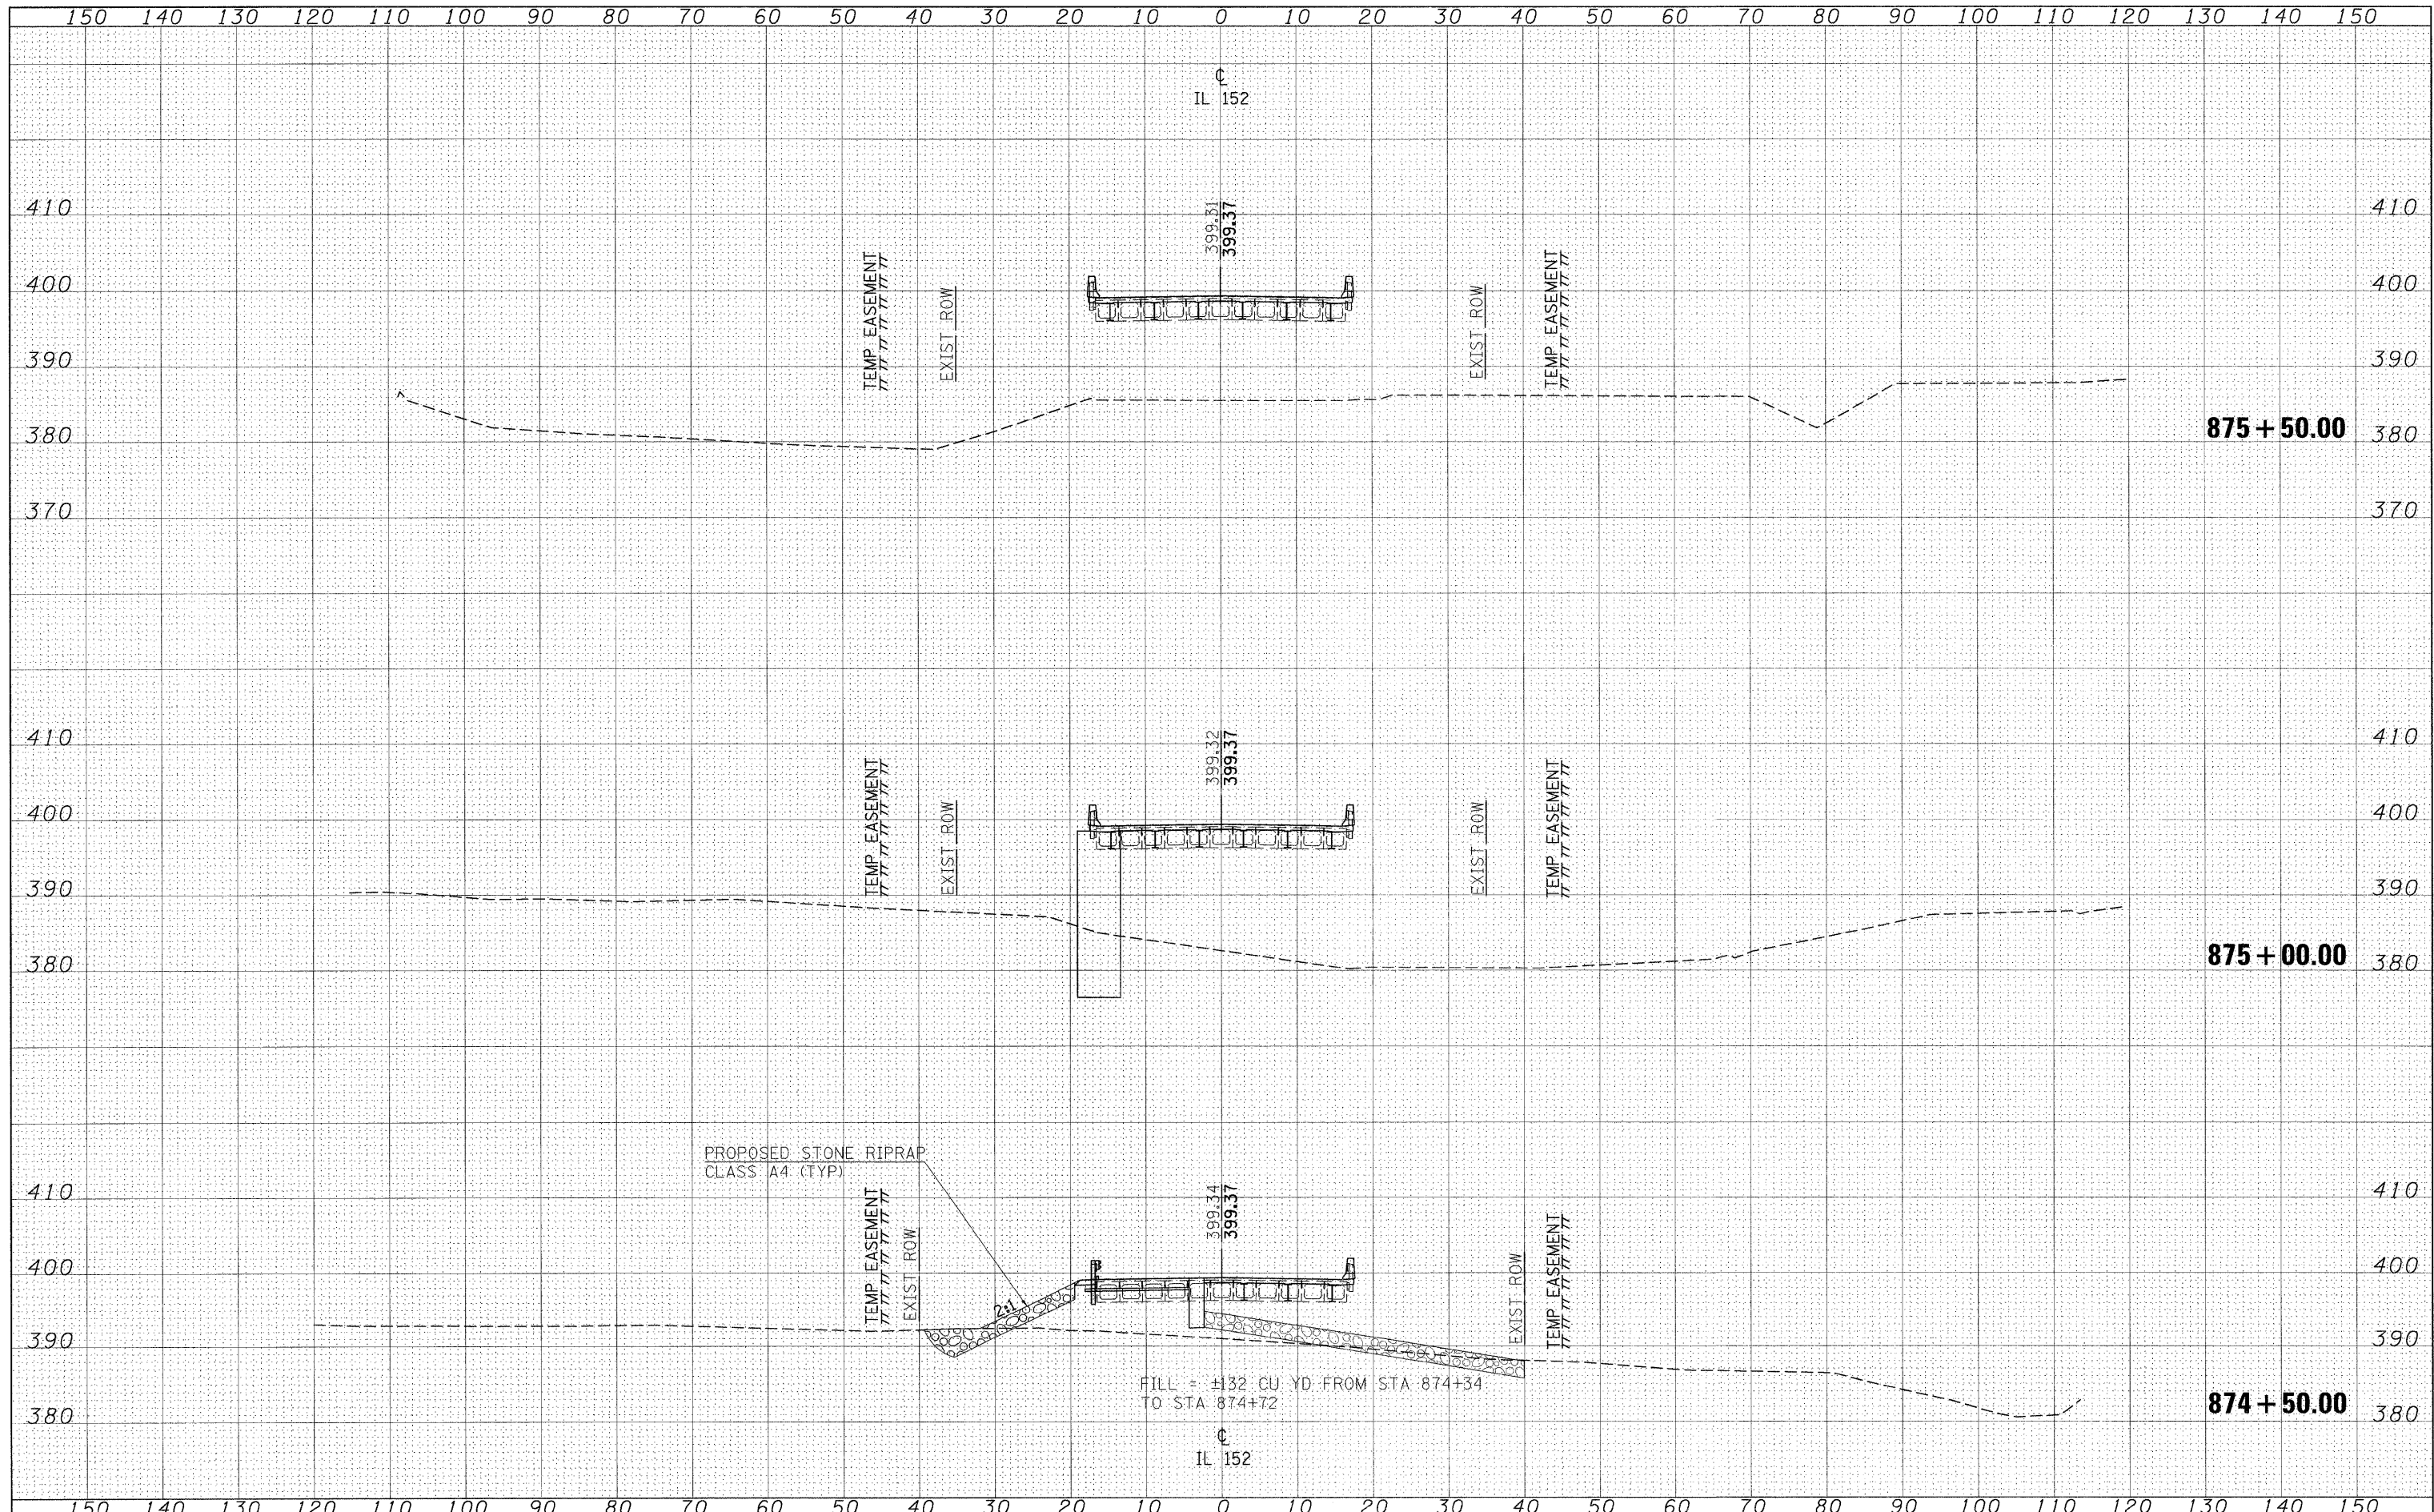

FILE NAME = c:\pwwork\pwwork\halsteadtw\dms4978064_sht_xssht.dgn
 USER NAME = halsteadtw
 PLT SCALE = 10.0000' / IN.
 PLT DATE = 6/8/2009

DESIGNED -
 DRAWN -
 CHECKED -
 DATE -

REVISED -
 REVISED -
 REVISED -
 REVISED -

**STATE OF ILLINOIS
 DEPARTMENT OF TRANSPORTATION**

**CROSS SECTIONS
 IL 152**

SCALE: 1"=10' SHEET NO. OF SHEETS STA. 874+50.000 TO STA. 875+50.000

F.A.P. RTE. 865	SECTION 16B-2	COUNTY PERRY	TOTAL SHEETS 47	SHEET NO. 19
				CONTRACT NO. 78064
ILLINOIS FED. AID PROJECT				