


DATE: _____
 BY: _____
 SURVEYED _____
 PLOTTED _____
 NOTE BOOK _____
 AREAS CHECKED _____
 NO. _____

DATE: _____
 BY: _____
 SURVEYED _____
 PLOTTED _____
 NOTE BOOK _____
 AREAS CHECKED _____
 NO. _____

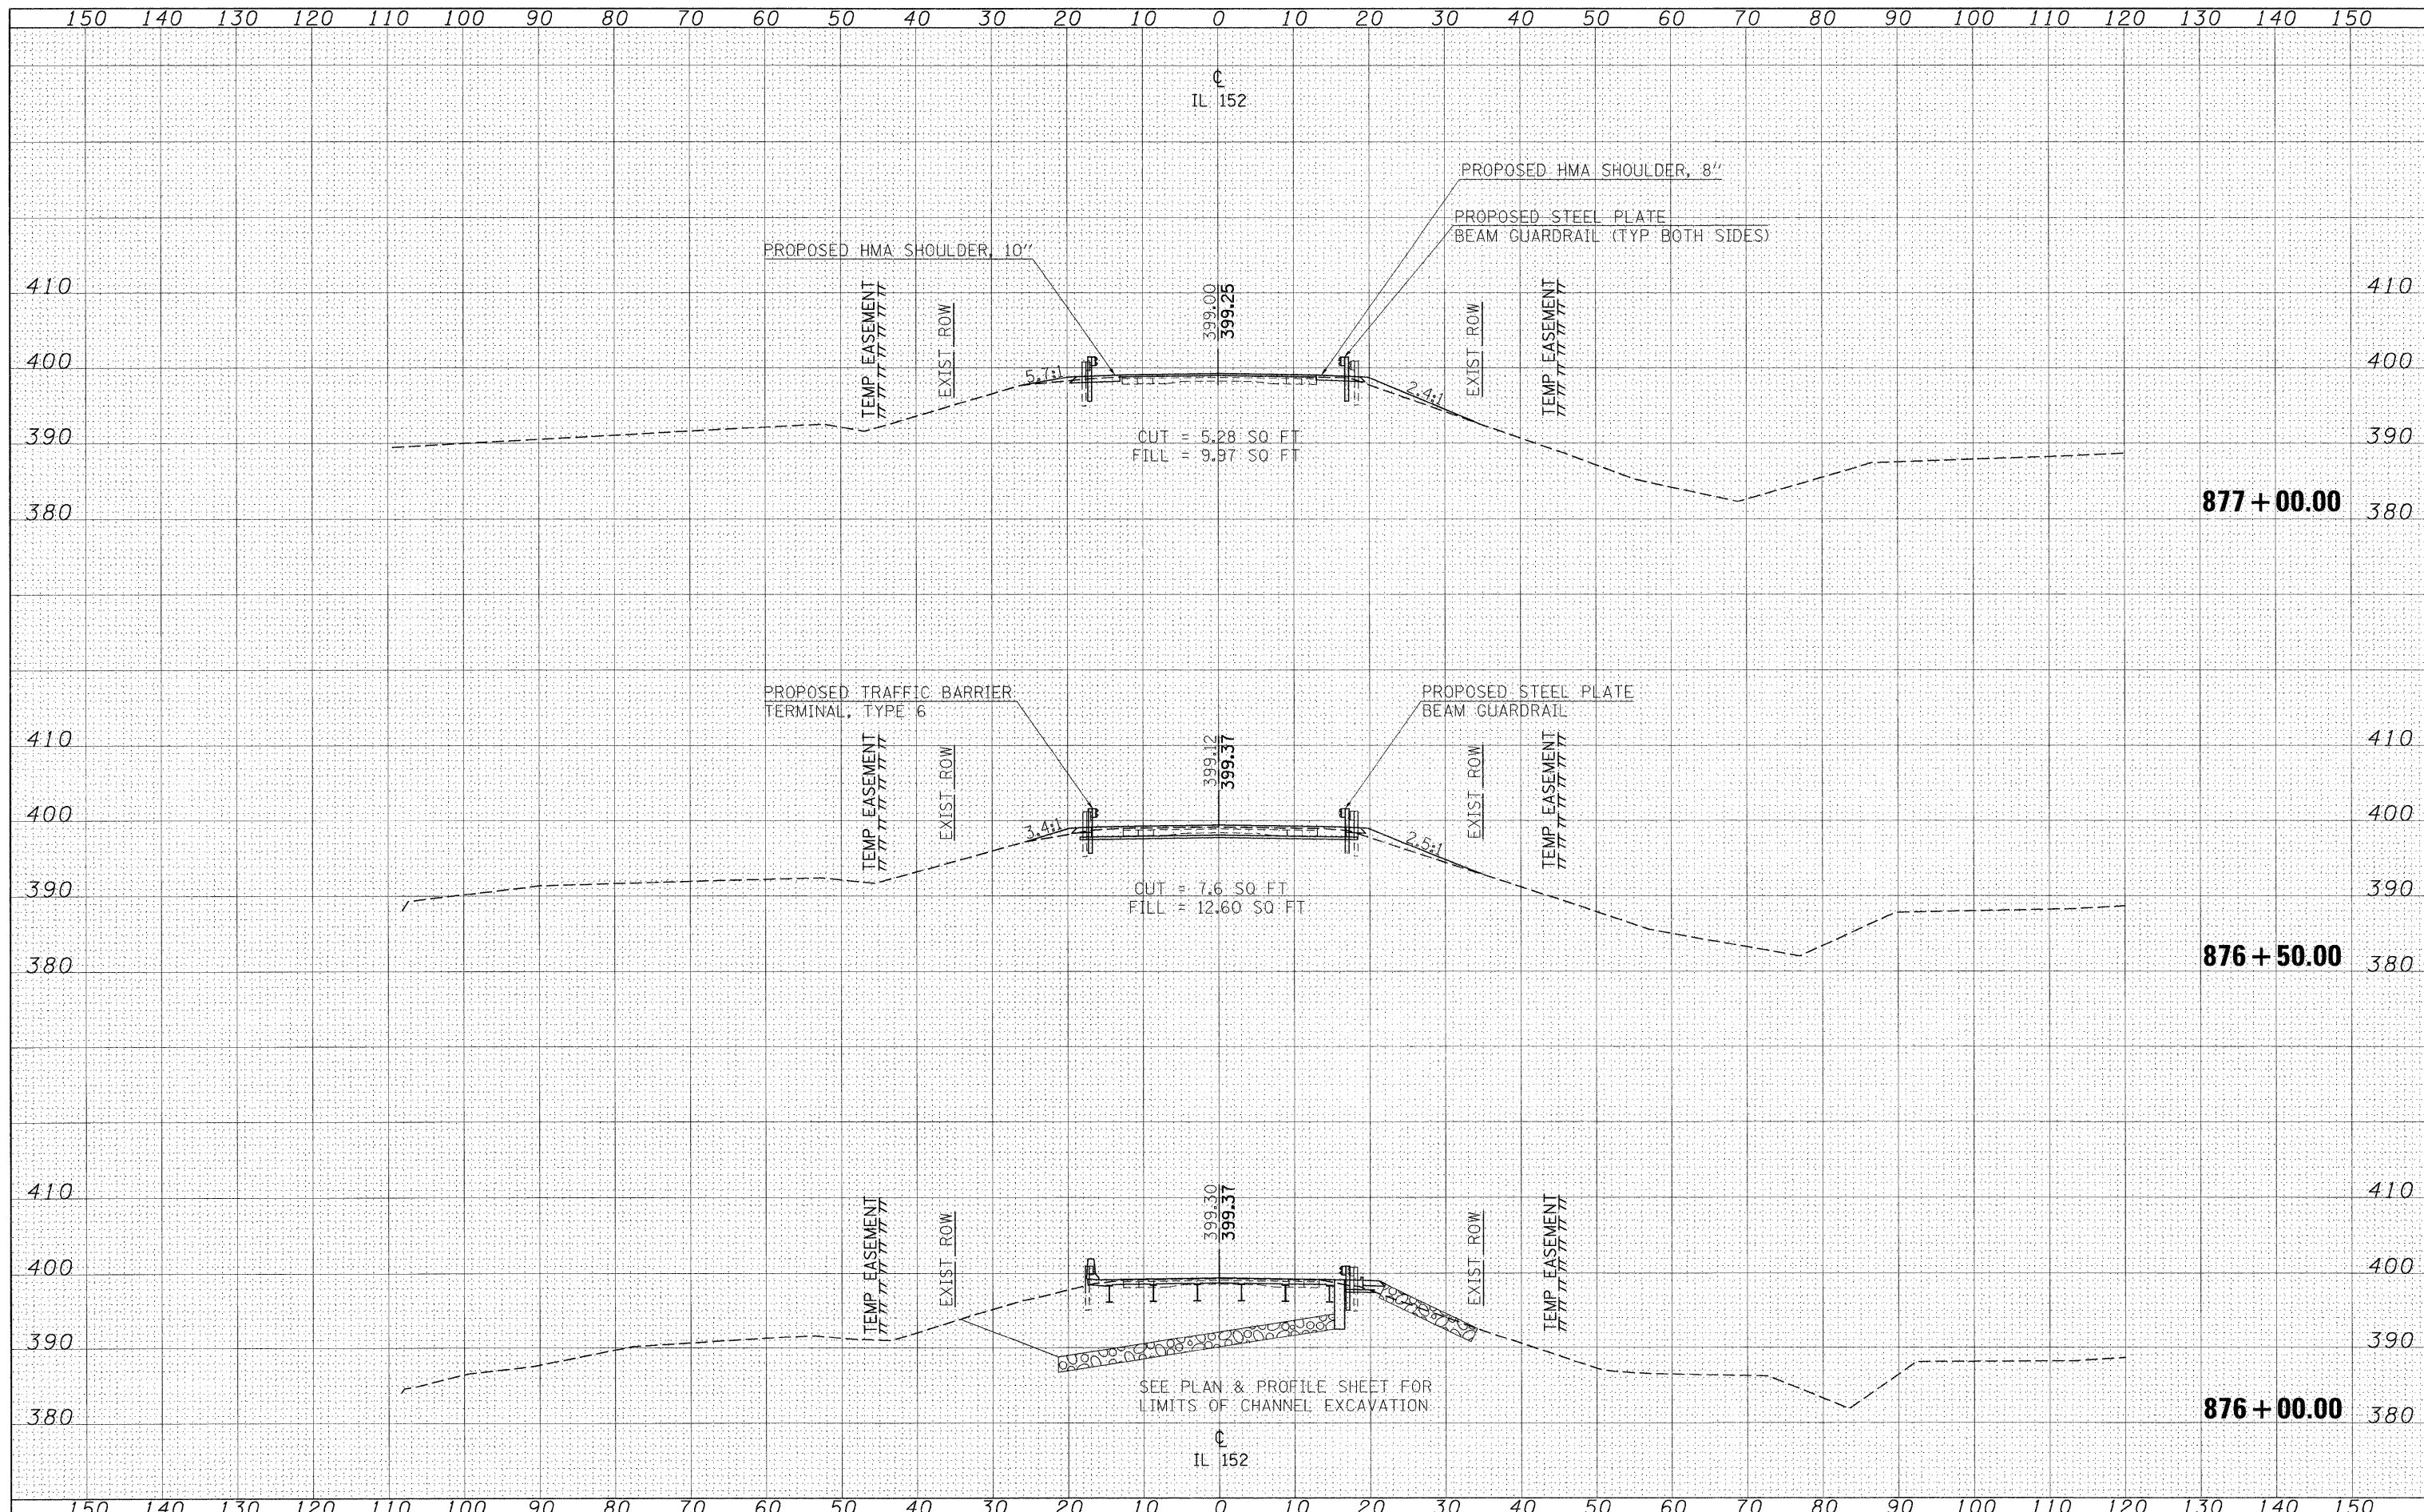

FILE NAME = c:\pwork\pwork\halstead\halstead\978064\978064.sht
 USER NAME = halsteadtw
 PLOT SCALE = 18.0000' / IN.
 PLOT DATE = 6/8/2009

DESIGNED -
 DRAWN -
 CHECKED -
 DATE -

REVISED -
 REVISED -
 REVISED -
 REVISED -

**STATE OF ILLINOIS
 DEPARTMENT OF TRANSPORTATION**

**CROSS SECTIONS
 IL 152**

SCALE: 1"=10' SHEET NO. OF SHEETS STA. 876+00.000 TO STA. 877+00.000

F.A.P. RTE. 865	SECTION 16B-2	COUNTY PERRY	TOTAL SHEETS 47	SHEET NO. 20
CONTRACT NO. 78064				
ILLINOIS FED. AID PROJECT				