


DATE: _____
 BY: _____
 SURVEYED _____
 PLOTTED _____
 NOTE BOOK _____
 NO. _____

DATE: _____
 BY: _____
 SURVEYED _____
 PLOTTED _____
 NOTE BOOK _____
 NO. _____

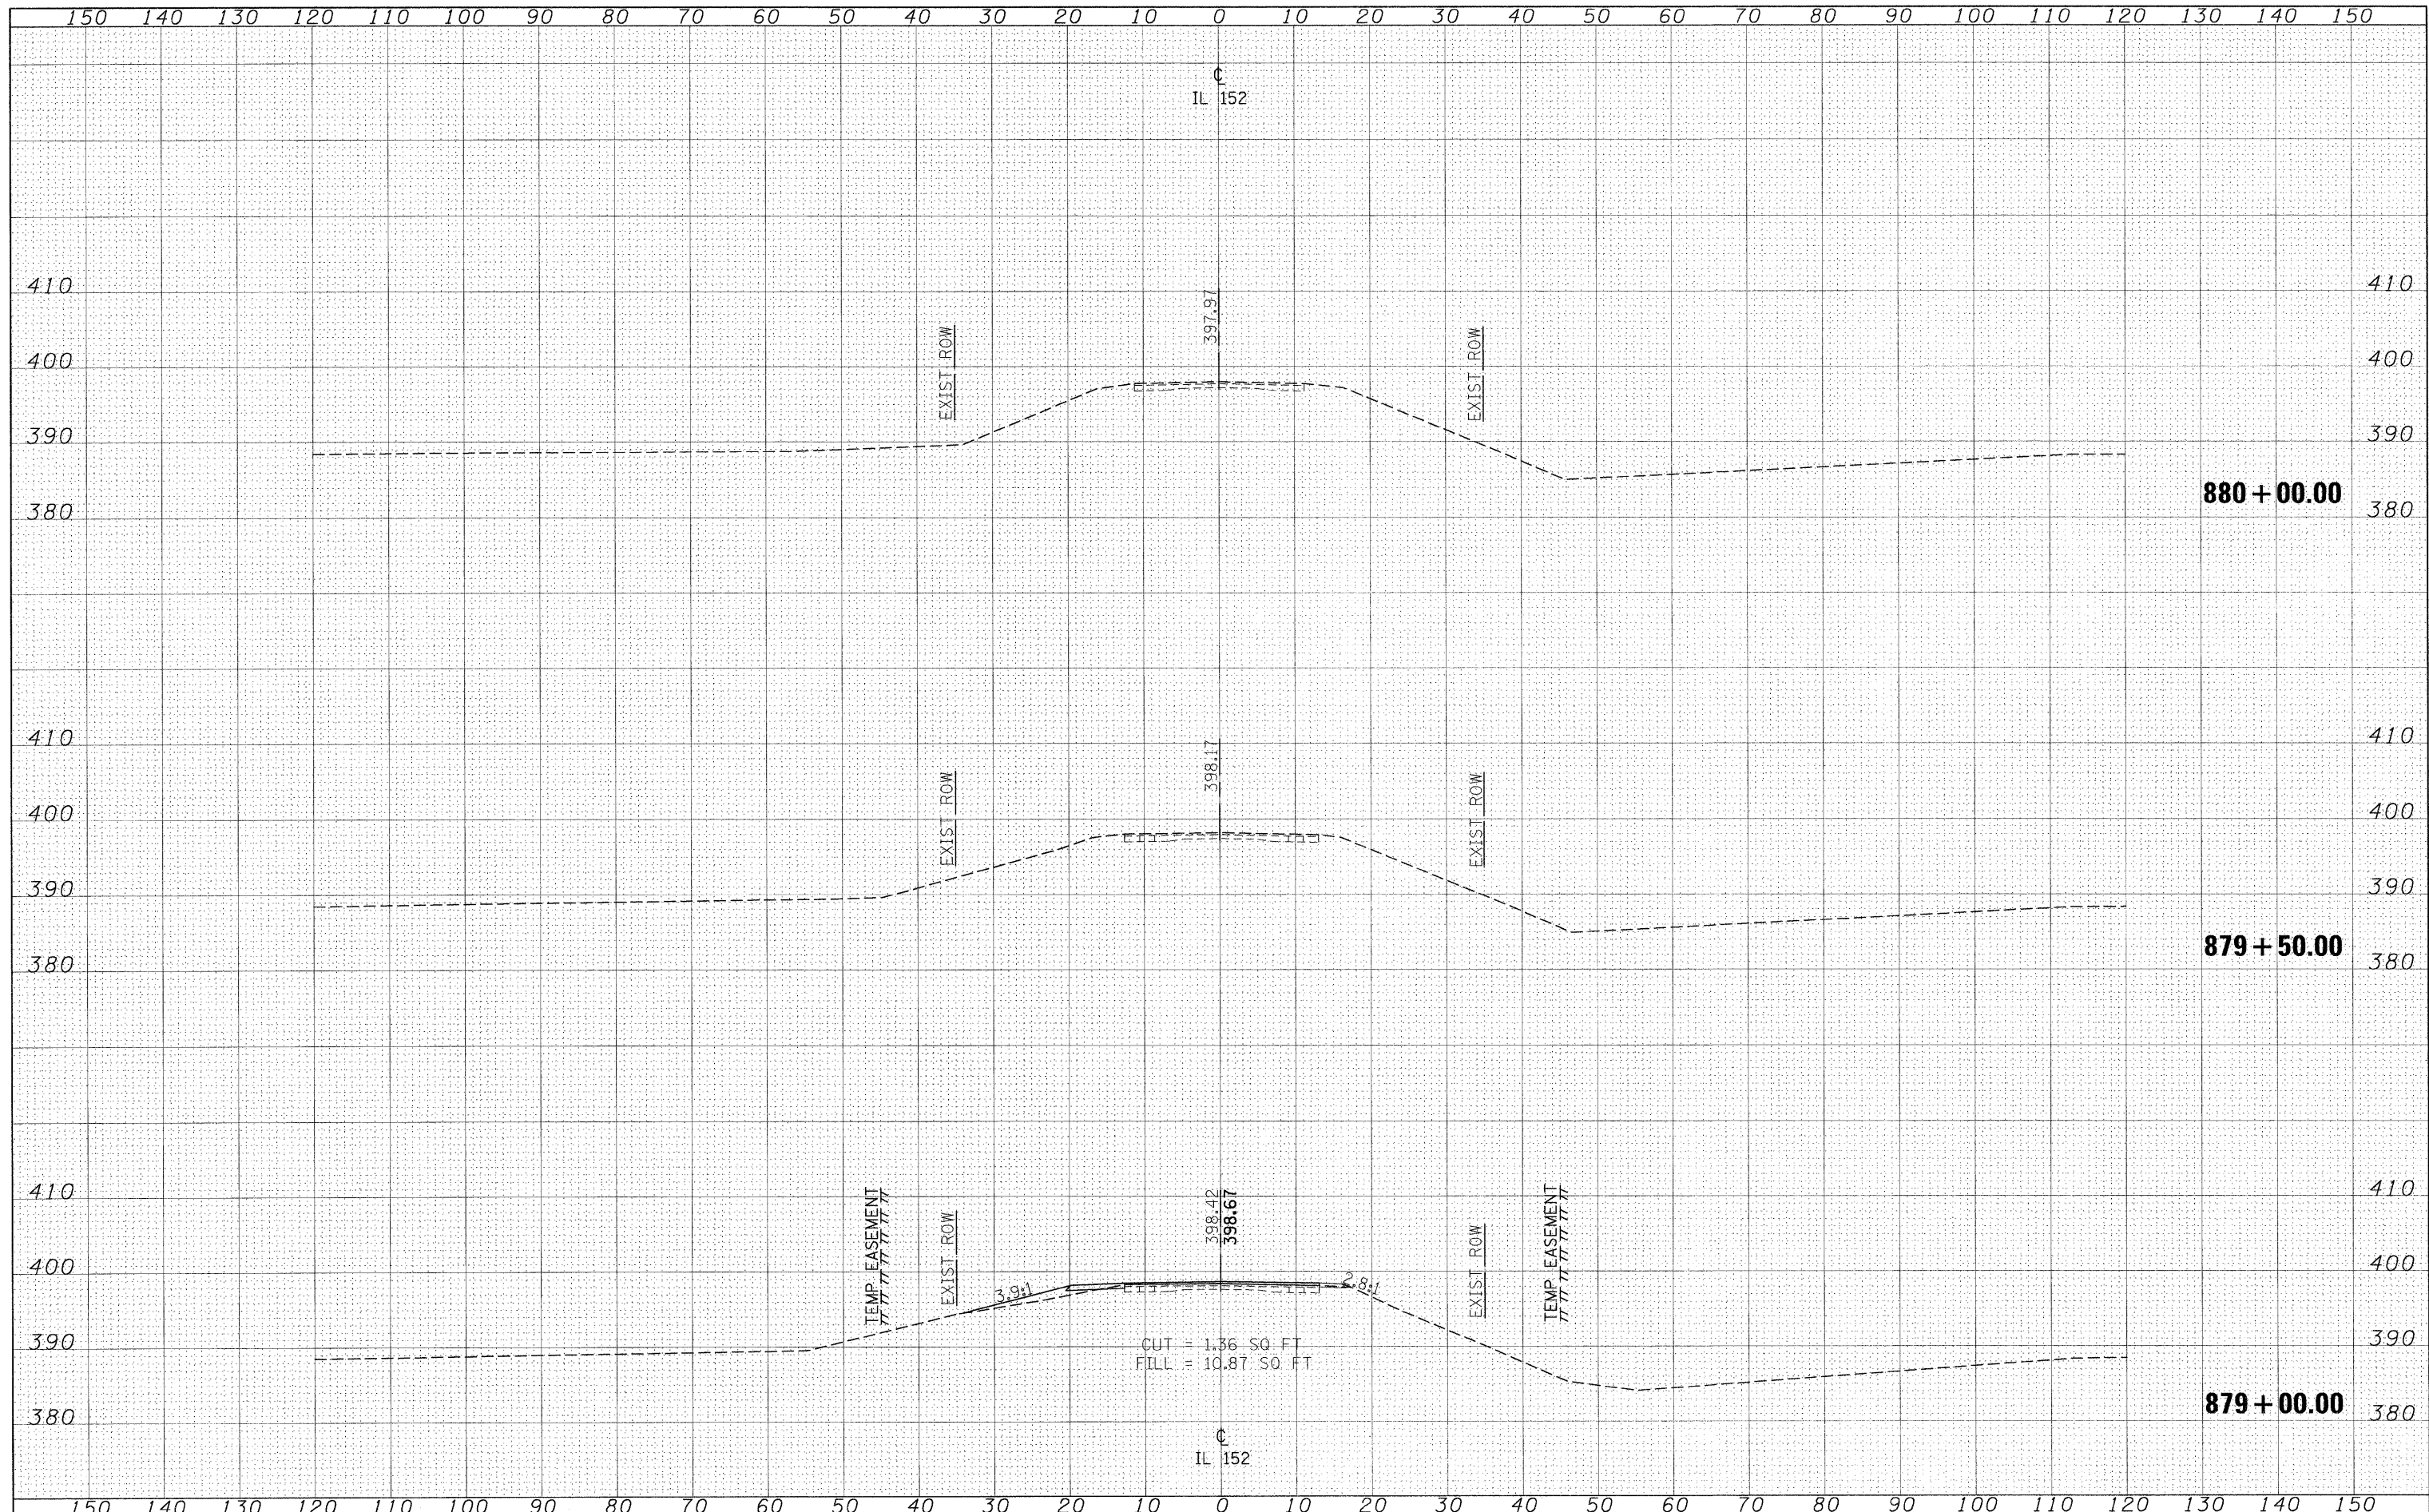

**STATE OF ILLINOIS
 DEPARTMENT OF TRANSPORTATION**

**CROSS SECTIONS
 IL 152**

FILE NAME = c:\pwwork\pwwork\halstead\dm549780\87978064_sht_xssht.dgn
 USER NAME = halsteadtw

DESIGNED -
 DRAWN -
 CHECKED -
 DATE -

REVISI -
 REVISI -
 REVISI -
 REVISI -

REVISI -
 REVISI -
 REVISI -
 REVISI -

SCALE: 1"=10' SHEET NO. OF SHEETS STA. 879+00,000 TO STA. 880+00,000

F.A.P. RTE.	SECTION	COUNTY	TOTAL SHEETS	SHEET NO.
865	16B-2	PERRY	47	22
CONTRACT NO. 78064				
ILLINOIS FED. AID PROJECT				

78064/CADDSHEETS/D978064_SHT_XSSHT.DGN