


STATE OF ILLINOIS  
DEPARTMENT OF TRANSPORTATION

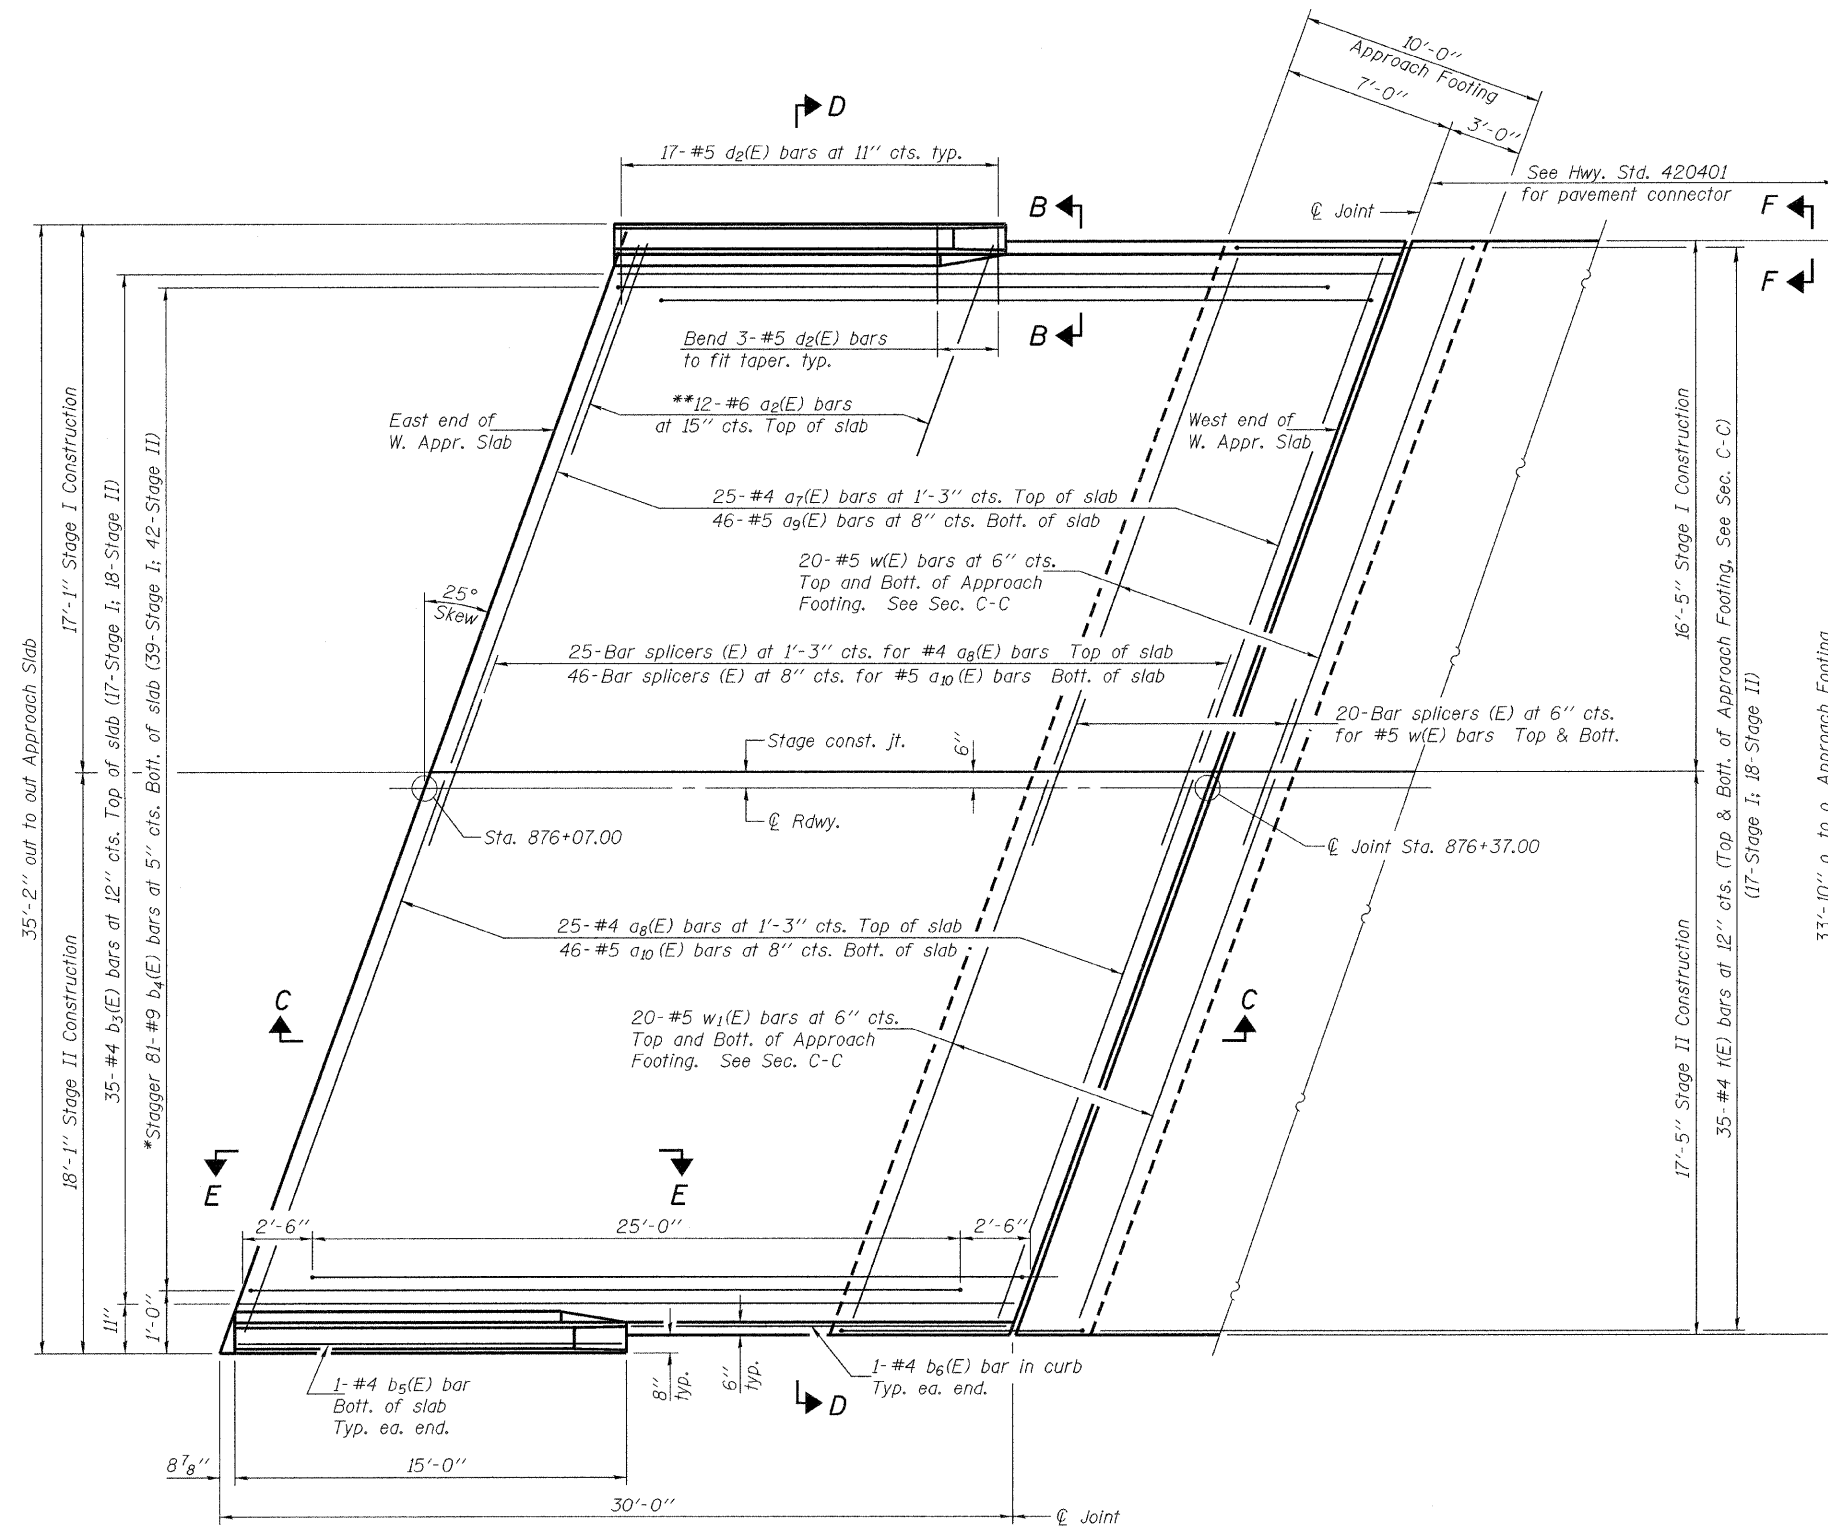

PLAN

Notes:  
See sheet 15 of 25 for Sections C-C & D-D and View E-E.  
a<sub>7</sub>(E), a<sub>8</sub>(E), a<sub>9</sub>(E), a<sub>10</sub>(E), w(E) and w<sub>1</sub>(E) bar spacings measured parallel to  $\text{C} \text{ Rdwy.}$   
See sheet 13 of 25 for Detail A, Preformed Joint Seal detail, Views B-B & F-F.

DESIGNED	Stephen M. Ryan
CHECKED	Jay D. Edwards
DRAWN	h.t. duong
CHECKED	SMR/JDE

EXAMINED	Thomas J. Damagala ENGINEER OF BRIDGE DESIGN
PASSED	Ralph E. Anderson ENGINEER OF BRIDGES AND STRUCTURES

\*Tilt #9 b<sub>4</sub>(E) bars as required to maintain clearance.  
\*\*Alternate with a<sub>7</sub>(E) or a<sub>8</sub>(E) bars, typ. each parapet.

WEST BRIDGE APPROACH SLAB DETAILS  
STRUCTURE NO. 073-0037

SHEET NO. 14 25 SHEETS	F.A.P. RTE.	SECTION	COUNTY	TOTAL SHEETS	SHEET NO.
	865	16B-2	PERRY	47	36
CONTRACT NO. 78064					
FED. ROAD DIST. NO. _ ILLINOIS FED. AID PROJECT					