


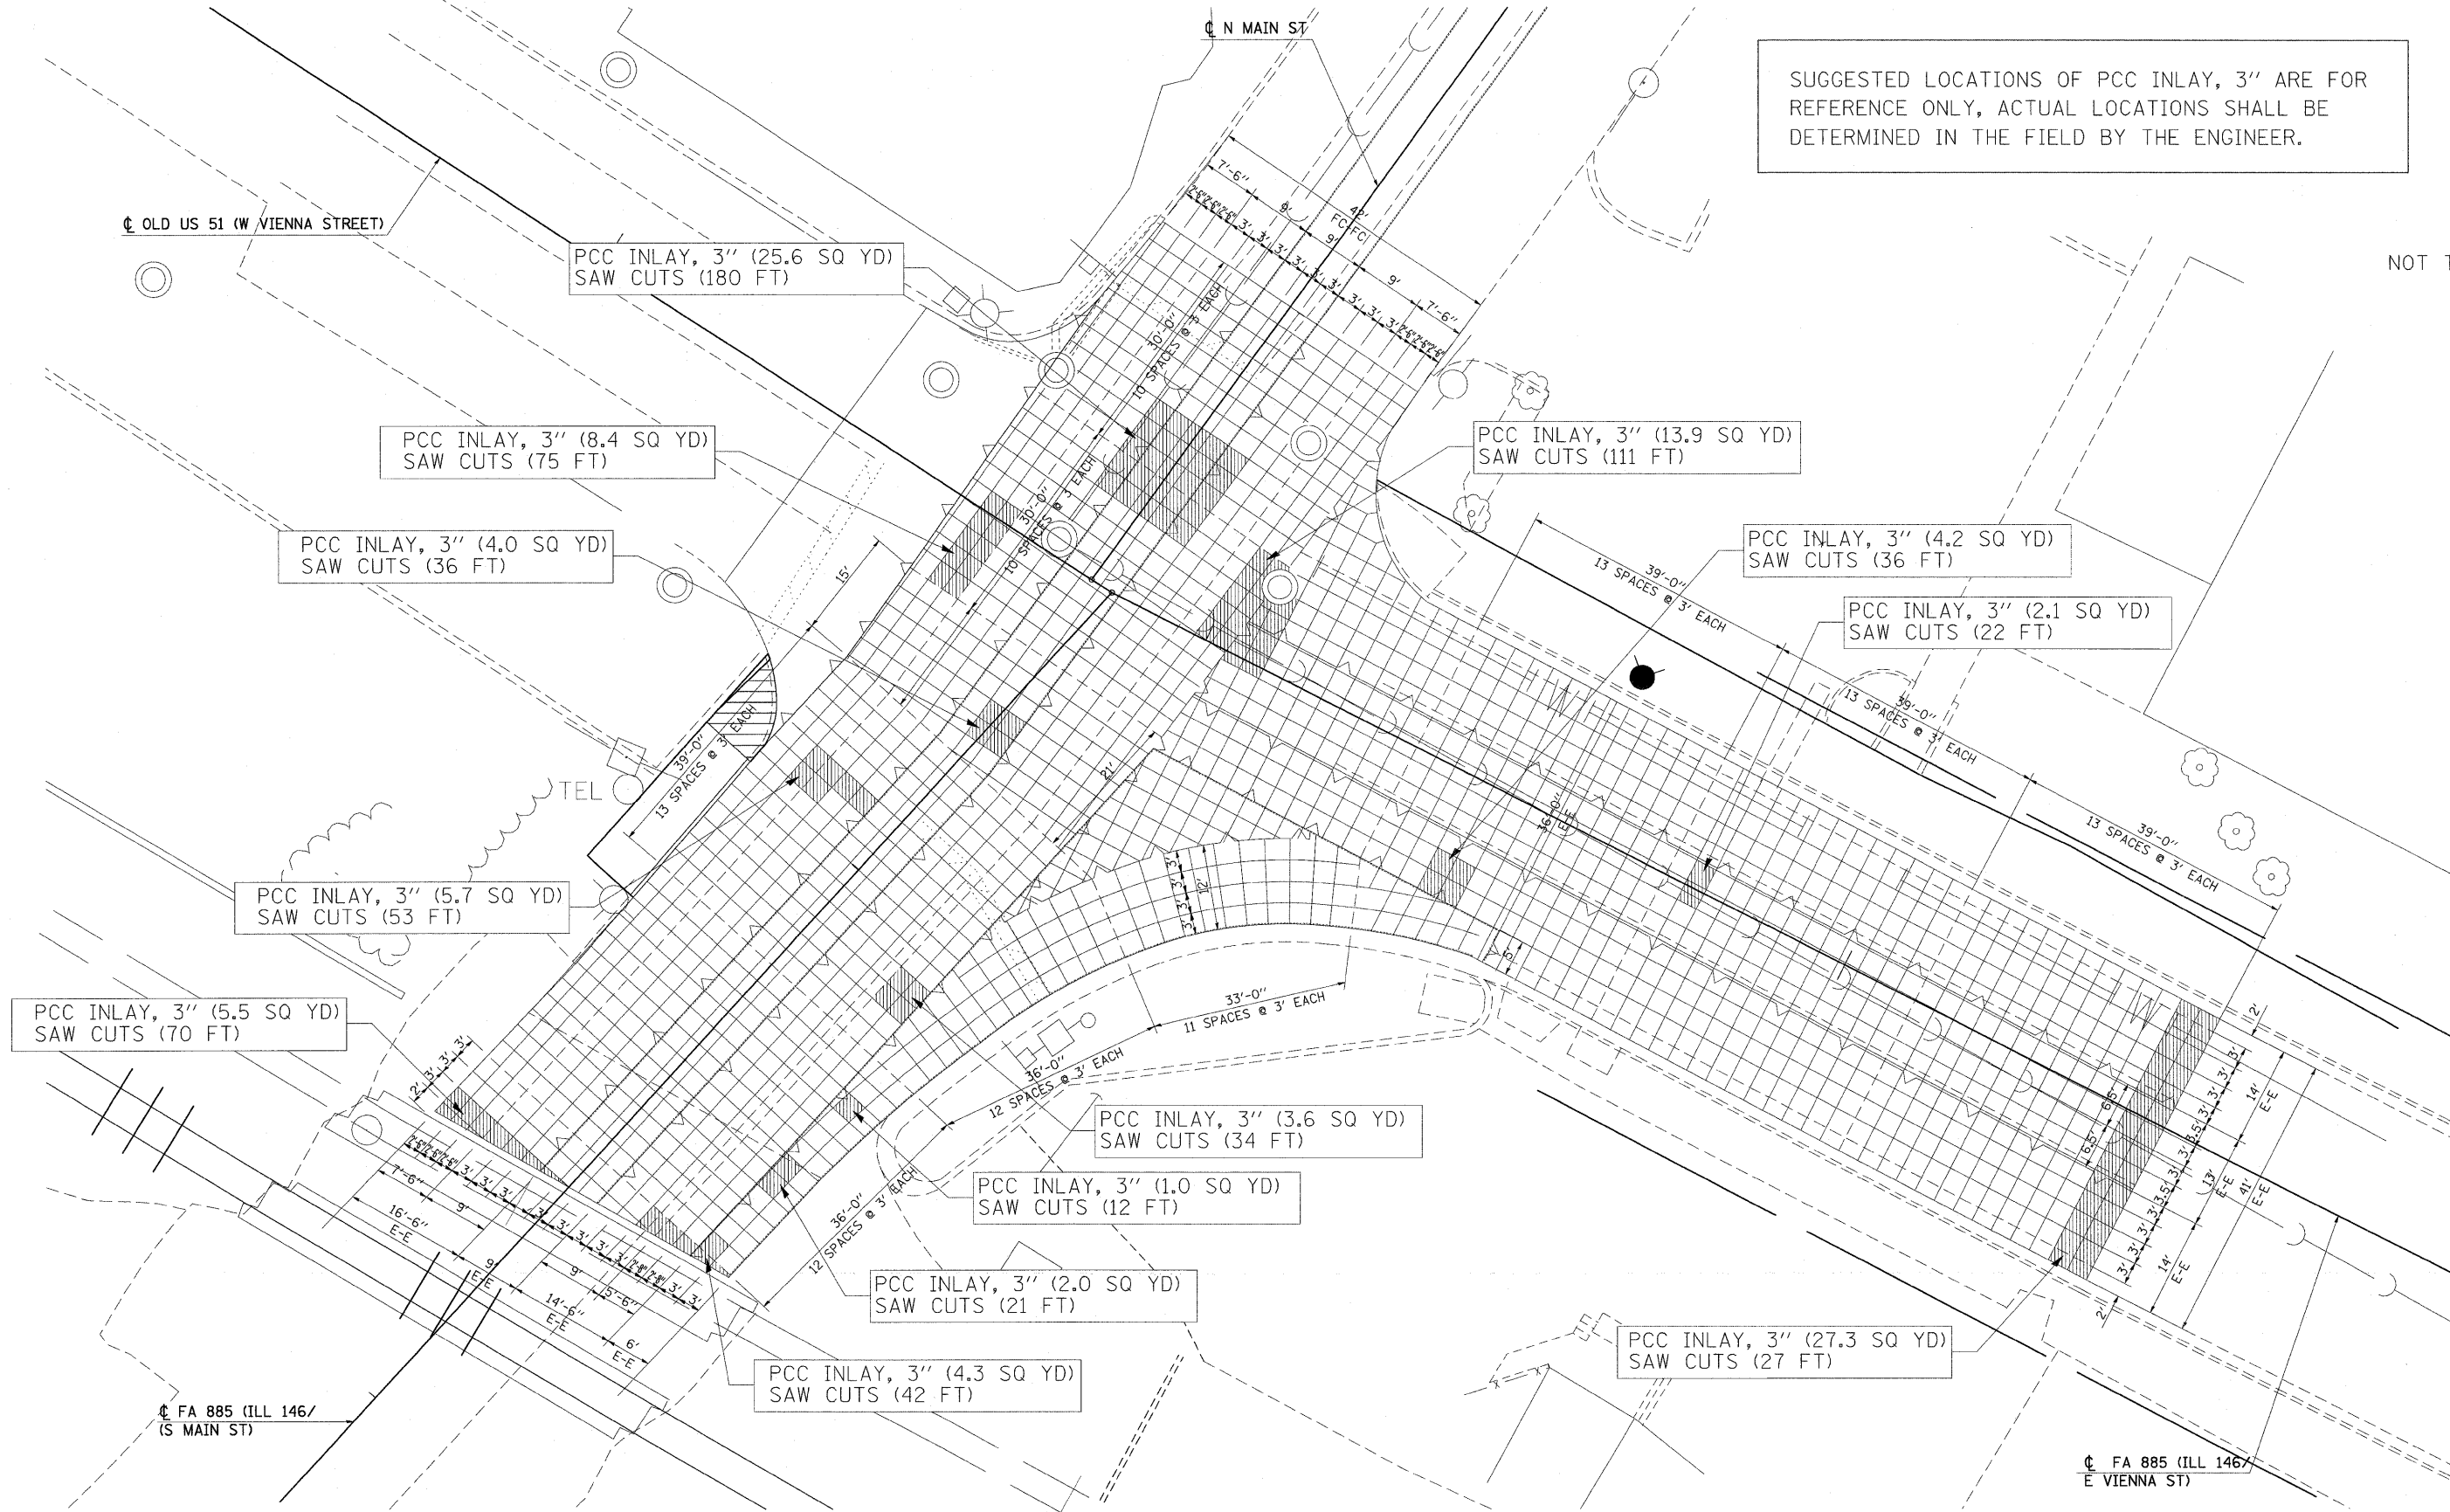

NOT TO SCALE

SUGGESTED LOCATIONS OF PCC INLAY, 3" ARE FOR REFERENCE ONLY, ACTUAL LOCATIONS SHALL BE DETERMINED IN THE FIELD BY THE ENGINEER.



|   |                             |            |           |
|---|-----------------------------|------------|-----------|
| FILE NAME =   | USER NAME = neesdp          | DESIGNED - | REVISED - |
| c:\pwork\pwork\neesdp\dms43722\d9788722.sht.pln.dgn |                             | DRAWN -    | REVISED - |
|   | PLOT SCALE = 11.5594' / IN. | CHECKED -  | REVISED - |
|   | PLOT DATE = 1/21/2009       | DATE -     | REVISED - |

**STATE OF ILLINOIS**  
**DEPARTMENT OF TRANSPORTATION**

**PCC INLAY REFERENCE SHEET**

SCALE: SHEET NO. OF SHEETS STA. TO STA.

|                     |                          |                           |              |           |
|---------------------|--------------------------|---------------------------|--------------|-----------|
| F.A. RTE.           | SECTION                  | COUNTY                    | TOTAL SHEETS | SHEET NO. |
| 885                 | 104RS-5, 13RS-1, 106RS-4 | UNION                     | 24           | 20        |
| FED. ROAD DIST. NO. |                          | ILLINOIS FED. AID PROJECT |              |           |
| CONTRACT NO. 78072  |                          |                           |              |           |