


POLYUREA PAVEMENT MARKING SCHEDULE

LOCATION STATION TO STATION	POLYUREA PAVEMENT MARKING				REMARKS
	LINE 4" (FOOT)	LINE 12" (FOOT)	LINE 24" (FOOT)	LETTERS & SYMBOLS (SQ FT)	
INTERSECTION IL					
71 + 14 to 71 + 81	67				
71 + 14 to 71 + 81	140				
71 + 14 to 71 + 34		68.5			RAILROAD HATCHING ONLY
71+26 RT.				11.8	STOP BAR
71+34 LT.			21		RIGHT TURN ARROW
71+49 RT.				8.8	RXR SYMBOL
71+62 LT.				64.5	STOP BAR
71+73 RT.			32		STOP BAR
VIENNA ST.	12		29		
N. MAIN ST.	27		24		
72+07			28		STOP BAR
72 + 07 to 73 + 31	124				
72 + 07 to 73 + 31	148				
72+95				8.8	LEFT TURN ARROW
73+18				11.8	ONLY
TOTALS	518	68.5	134	105.7	

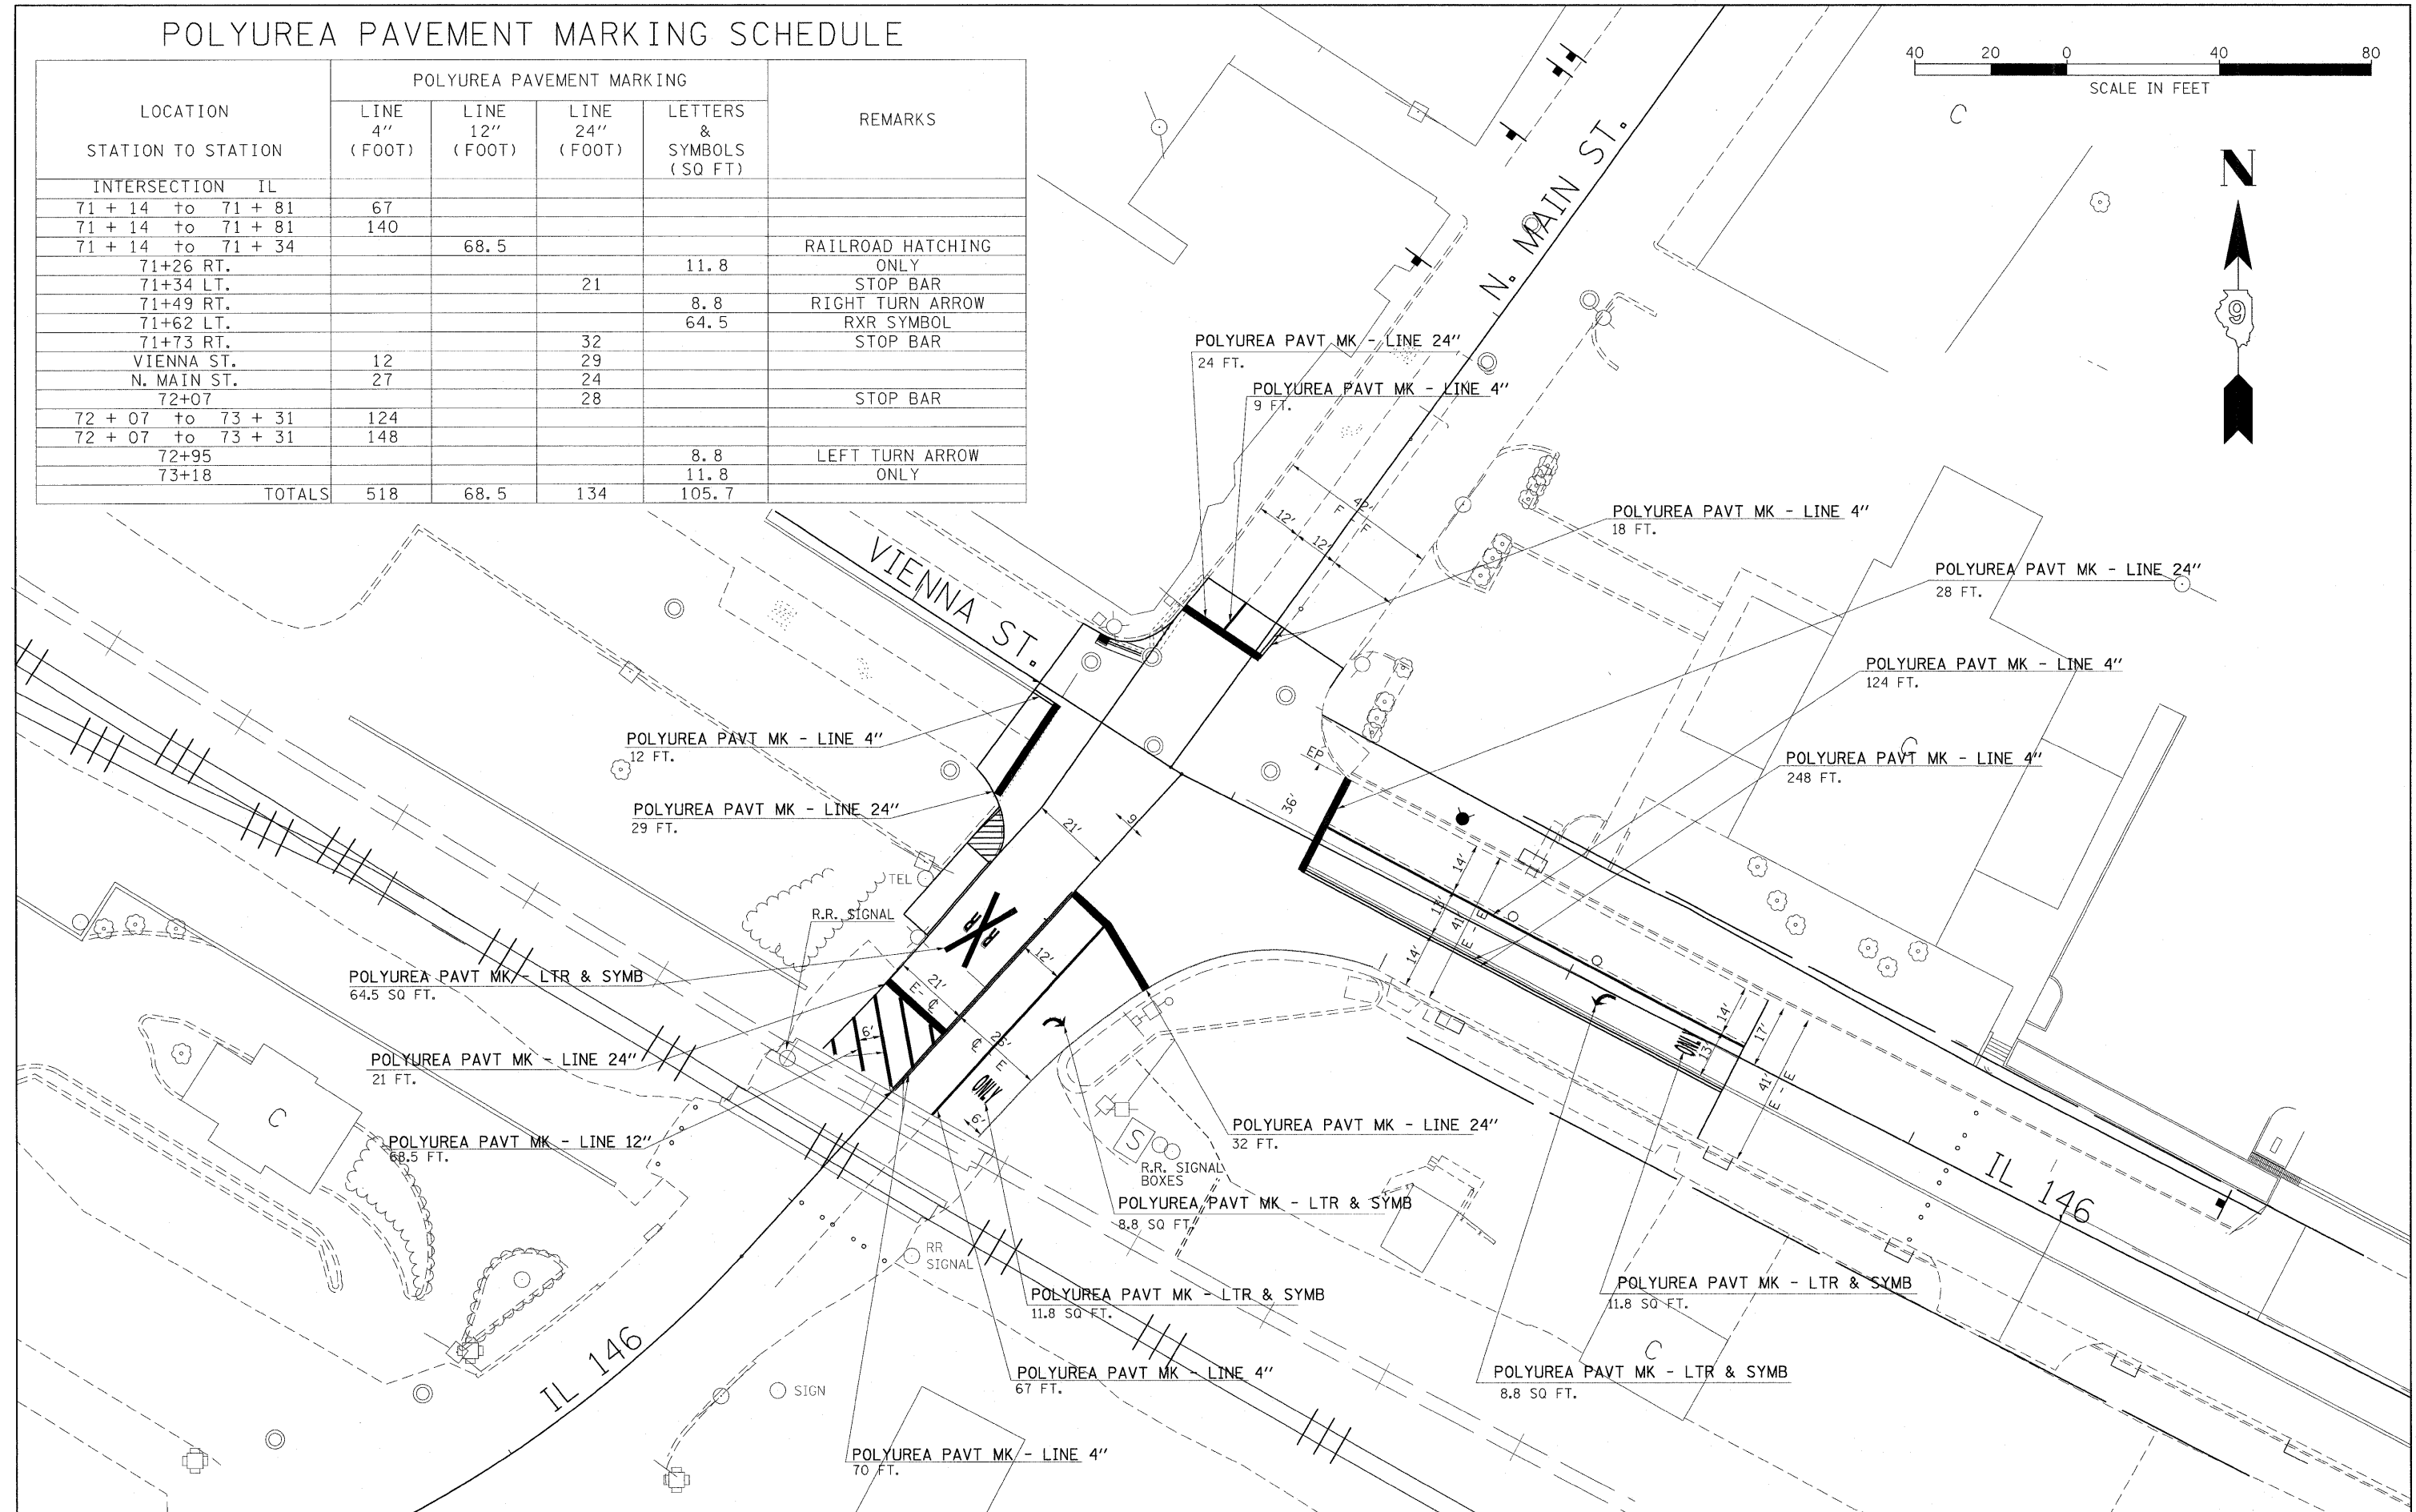

SCALE IN FEET



FILE NAME =	USER NAME = naesdp	DESIGNED -	REVISED -	STATE OF ILLINOIS DEPARTMENT OF TRANSPORTATION	PAVEMENT MARKING DETAIL SHEET IL 146 / VIENNA ST. INTERSECTION	F.A. RTE.	SECTION	COUNTY	TOTAL SHEETS	SHEET NO.	
c:\pwwork\pwsdot\naesdp\dms43722\d978872_sht.pln.dgn		DRAWN -	REVISED -			885	104RS-5, 13RS-1, 106RS-4	UNION	24	22	
PLOT SCALE = 20.0000' / IN.		CHECKED -	REVISED -			CONTRACT NO. 78072					
PLOT DATE = 1/21/2009		DATE -	REVISED -			FED. ROAD DIST. NO. ILLINOIS FED. AID PROJECT					