


PARCEL NO.	NAME	PURPOSE	ACREAGE
72	CARL & MARY DOERNER	TEMP. EASE.	0.101 AC
74	HAROLD F. WEST	TEMP. EASE.	0.030 AC

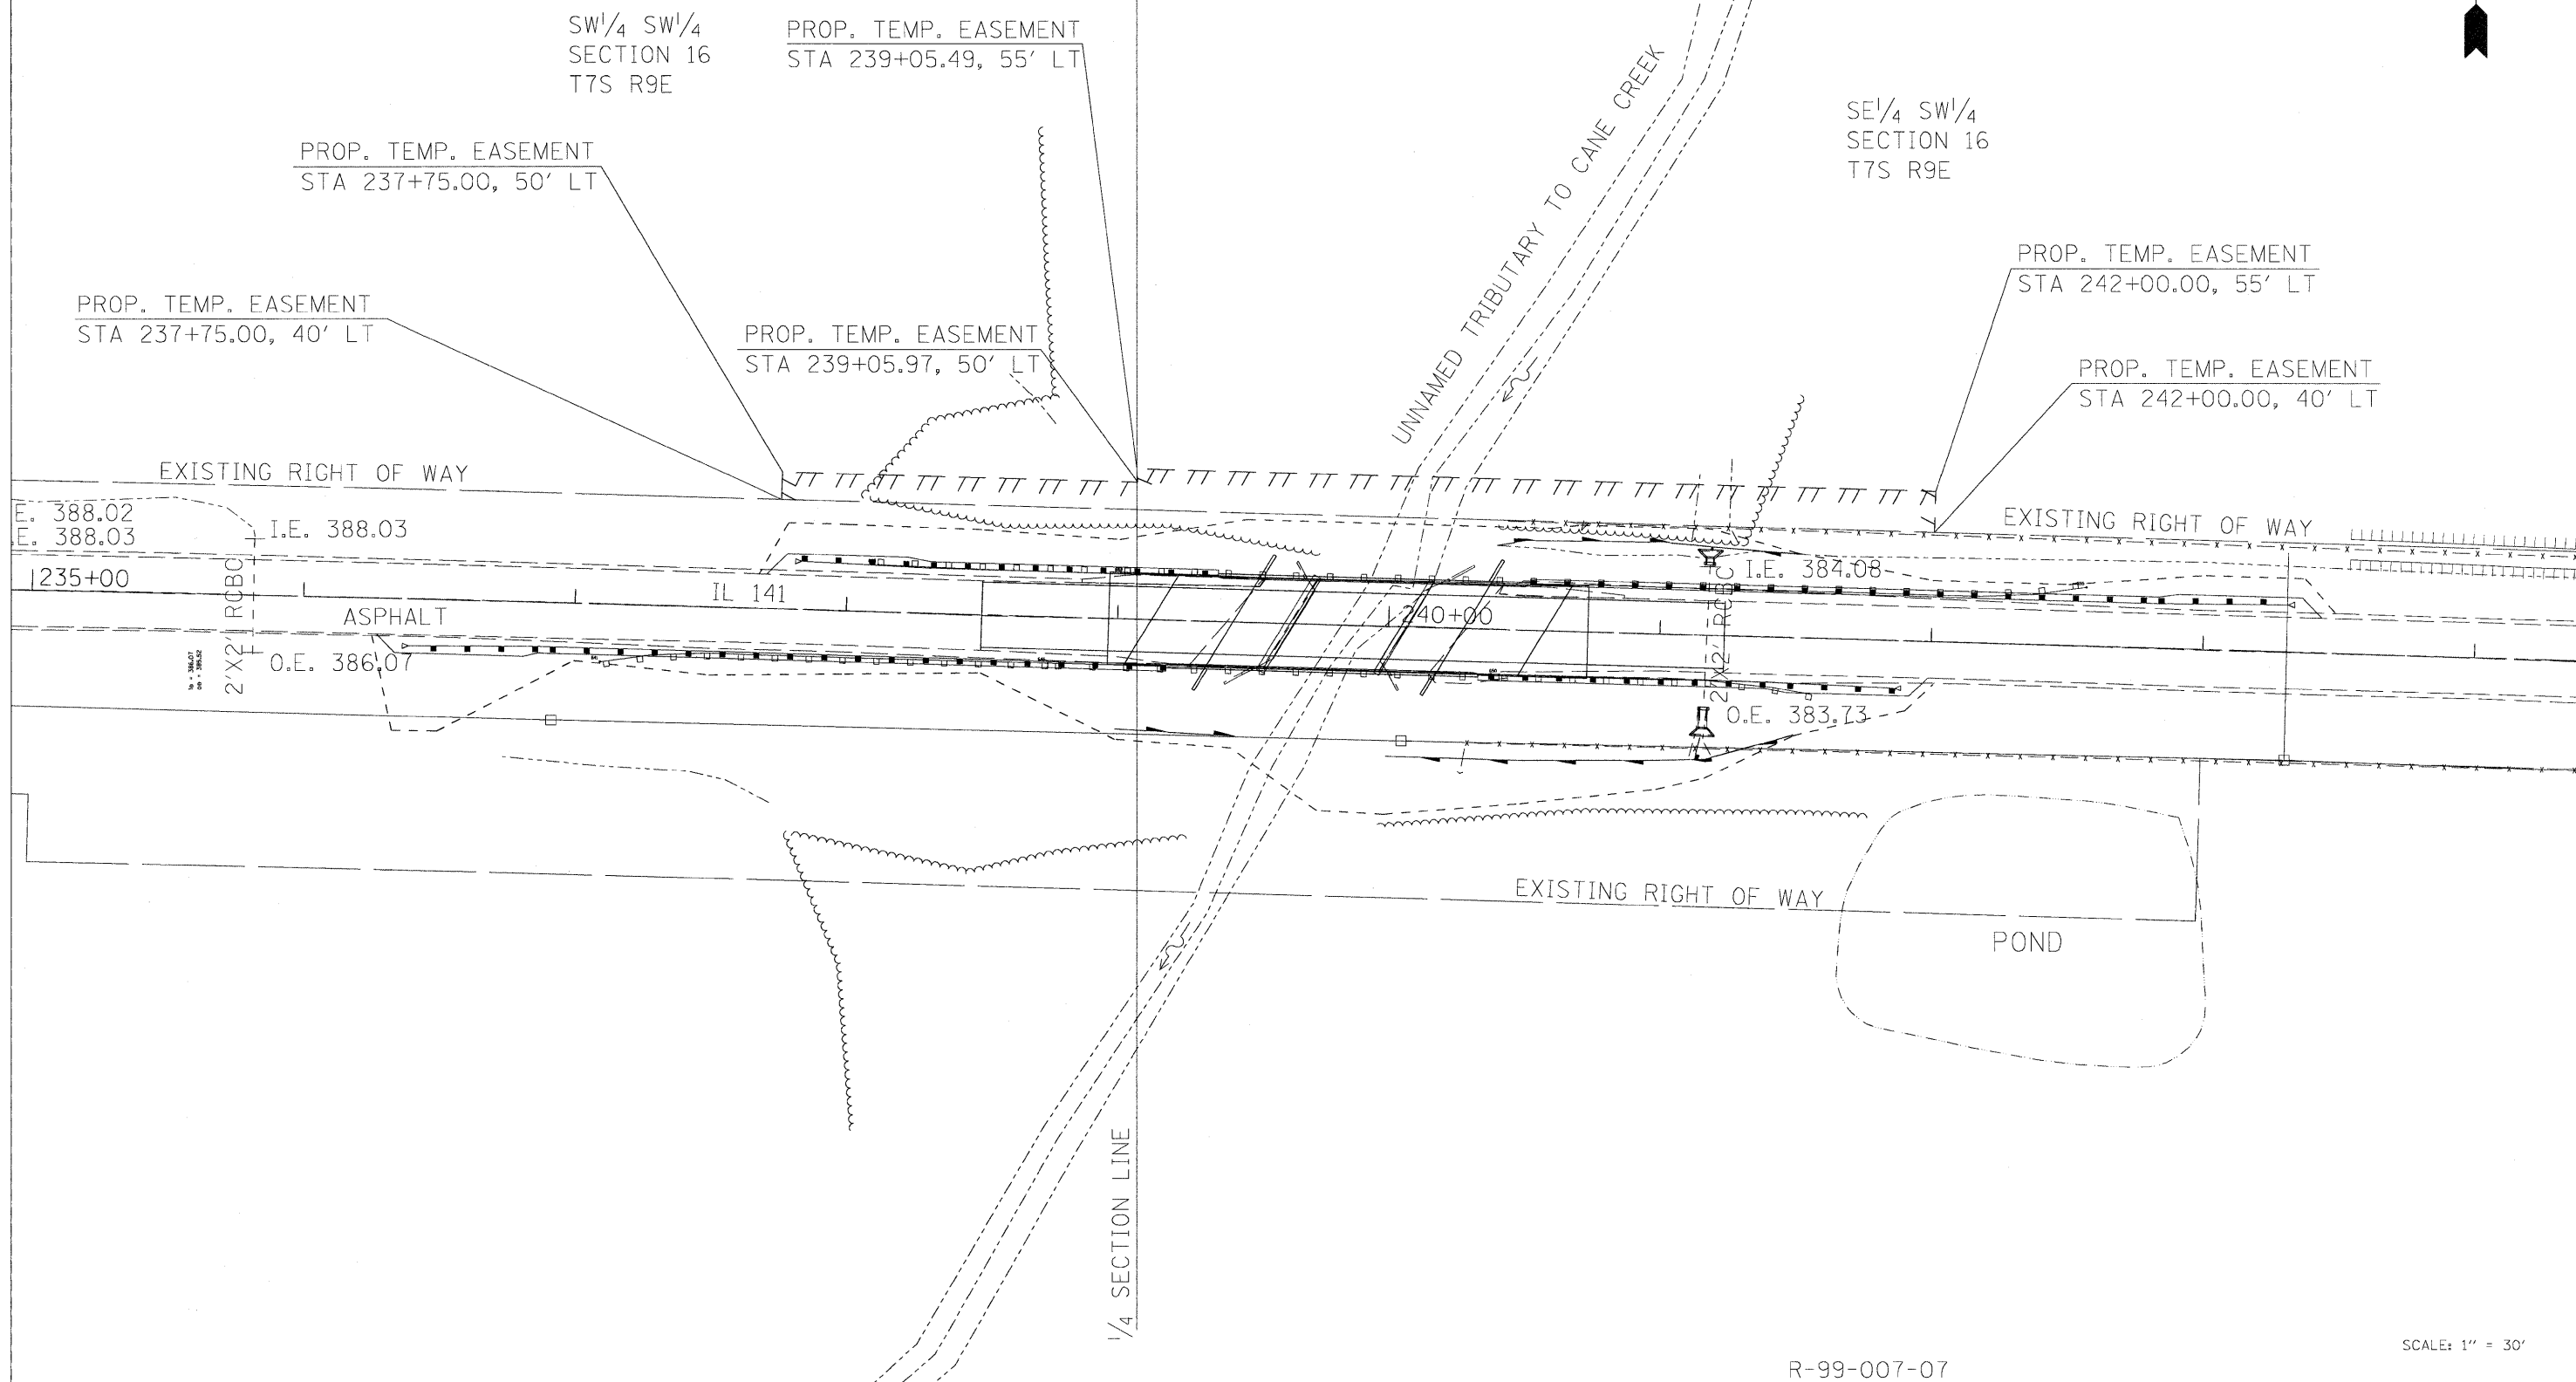

R-99-007-07

SCALE: 1" = 30'

FILE NAME =	USER NAME = #USER#	DESIGNED -	REVISED -	STATE OF ILLINOIS DEPARTMENT OF TRANSPORTATION	RIGHT OF WAY PLAN IL 141 OVER TRIBUTARY TO CANE CREEK			F.A. RTE.	SECTION	COUNTY	TOTAL SHEETS	SHEET NO.
#FILE#		DRAWN -	REVISED -		877	101B-1	WHITE	42	14			
	PLOT SCALE = #SCALE#	CHECKED -	REVISED -		CONTRACT NO. 78084							
	PLOT DATE = #DATE#	DATE -	REVISED -		FED. ROAD DIST. NO. ILLINOIS FED. AID PROJECT							
				SCALE:	SHEET NO. OF SHEETS	STA. TO STA.						