


FINAL SURVEY	DATE
SURVEYED	BY
PLOTTED	
NOTE BOOK	
AREAS CHECKED	
NO.	

ORIGINAL SURVEY	DATE
SURVEYED	BY
PLOTTED	
NOTE BOOK	
AREAS CHECKED	
NO.	

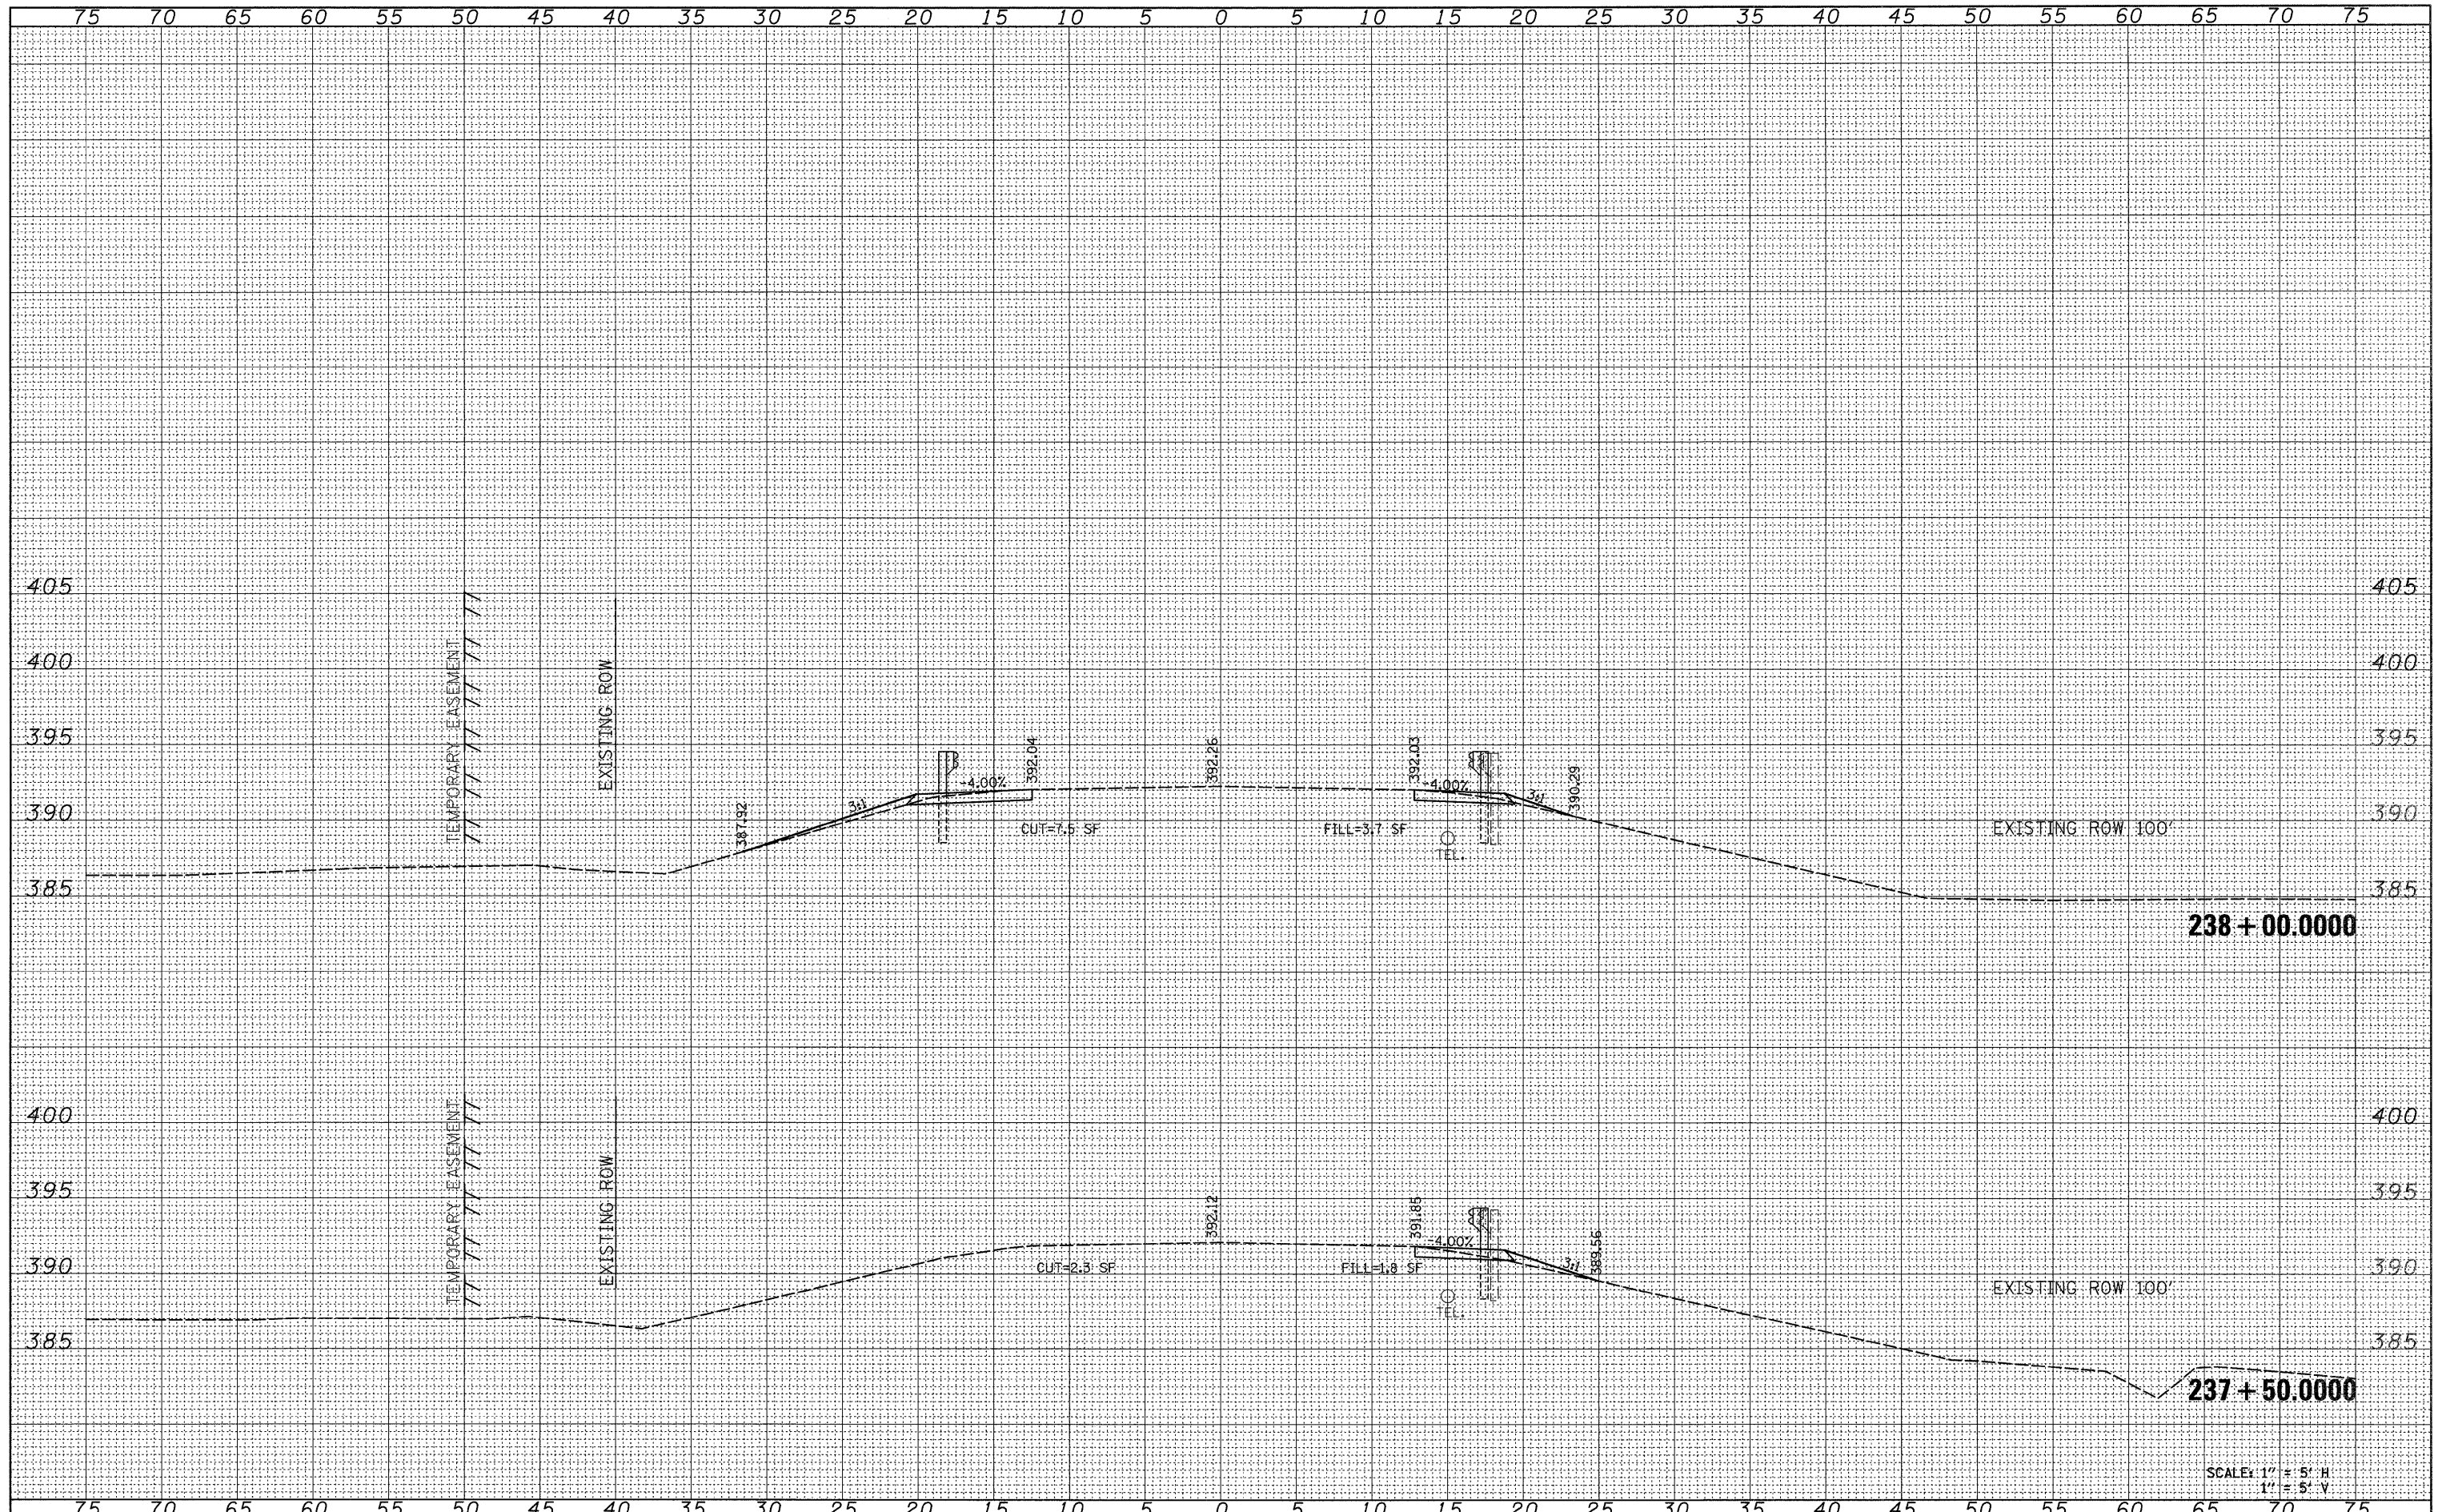

SCALE: 1" = 5' H
1" = 5' V

FILE NAME =	USER NAME = *USER*	DESIGNED -	REVISED -	STATE OF ILLINOIS DEPARTMENT OF TRANSPORTATION	CROSS SECTIONS IL 141 OVER TRIBUTARY TO CANE CREEK			F.A. RTE.	SECTION	COUNTY	TOTAL SHEETS	SHEET NO.
FILE#		DRAWN -	REVISED -		877	101B-1	WHITE	42	36			
PLOT SCALE = *SCALE*		CHECKED -	REVISED -		CONTRACT NO. 78084							
PLOT DATE = *DATE*		DATE -	REVISED -		SCALE:	SHEET NO. OF SHEETS	STA. 237+50.0000 TO STA. 238+00.0000	FED. ROAD DIST. NO.	ILLINOIS FED. AID PROJECT			