


FINAL SURVEY	SURVEYED	BY	DATE
NOTE BOOK	PLOTTED		
NO.	DATE		
	AREAS CHECKED		

ORIGINAL SURVEY	SURVEYED	BY	DATE
NOTE BOOK	PLOTTED		
NO.	DATE		
	AREAS CHECKED		

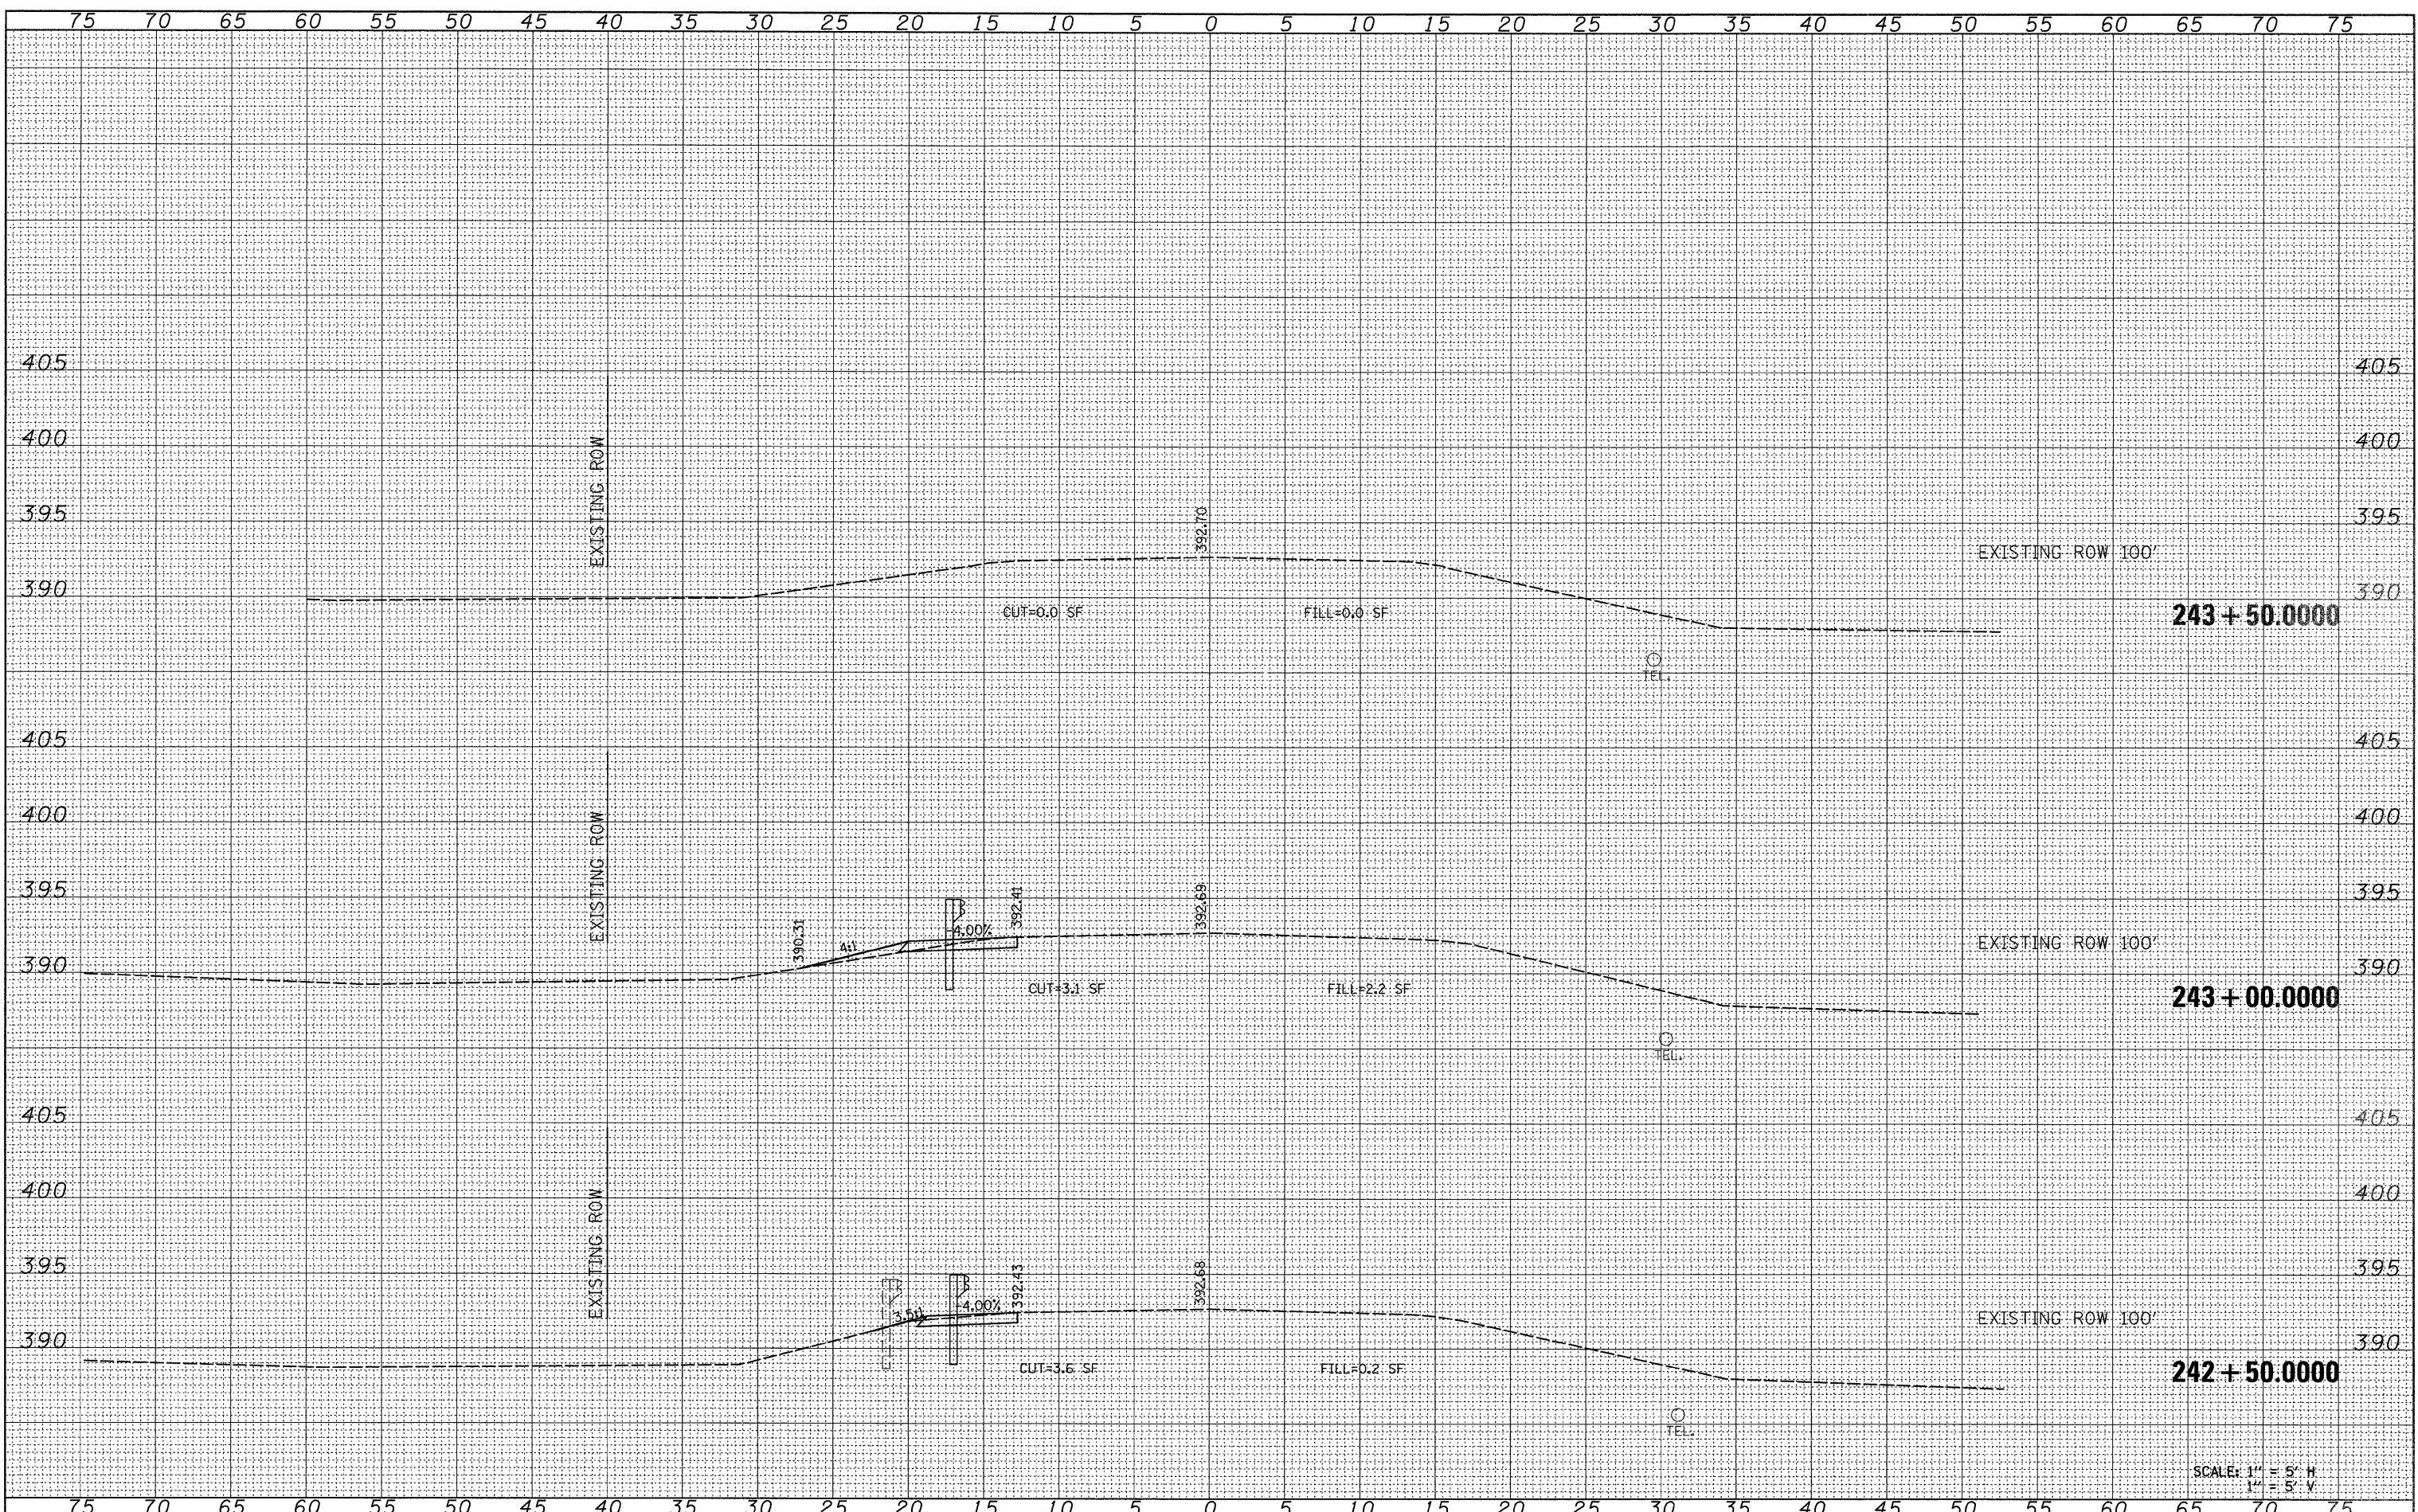

SCALE: 1" = 5' H.
1" = 5' V.

FILE NAME =
#FILEL*

USER NAME = *USER*	DESIGNED -	REVISED -
	DRAWN -	REVISED -
PLOT SCALE = *SCALE*	CHECKED -	REVISED -
PLOT DATE = *DATE*	DATE -	REVISED -

**STATE OF ILLINOIS
DEPARTMENT OF TRANSPORTATION**

CROSS SECTIONS			
IL 141 OVER TRIBUTARY TO CANE CREEK			
SCALE:	SHEET NO.	OF SHEETS	STA. 242+50.0000 TO STA. 243+50.0000

F.A. RTE.	SECTION	COUNTY	TOTAL SHEETS	SHEET NO.
877	101B-1	WHITE	42	41
WHITE/GALLATIN		CONTRACT NO. 78084		
FED. ROAD DIST. NO.		ILLINOIS FED. AID PROJECT		