


FINAL SURVEY	BY	DATE
SURVEYED		
NOTE BOOK		
AREAS CHECKED		
AREAS CHECKED		

ORIGINAL SURVEY	BY	DATE
SURVEYED		
NOTE BOOK		
AREAS CHECKED		
AREAS CHECKED		

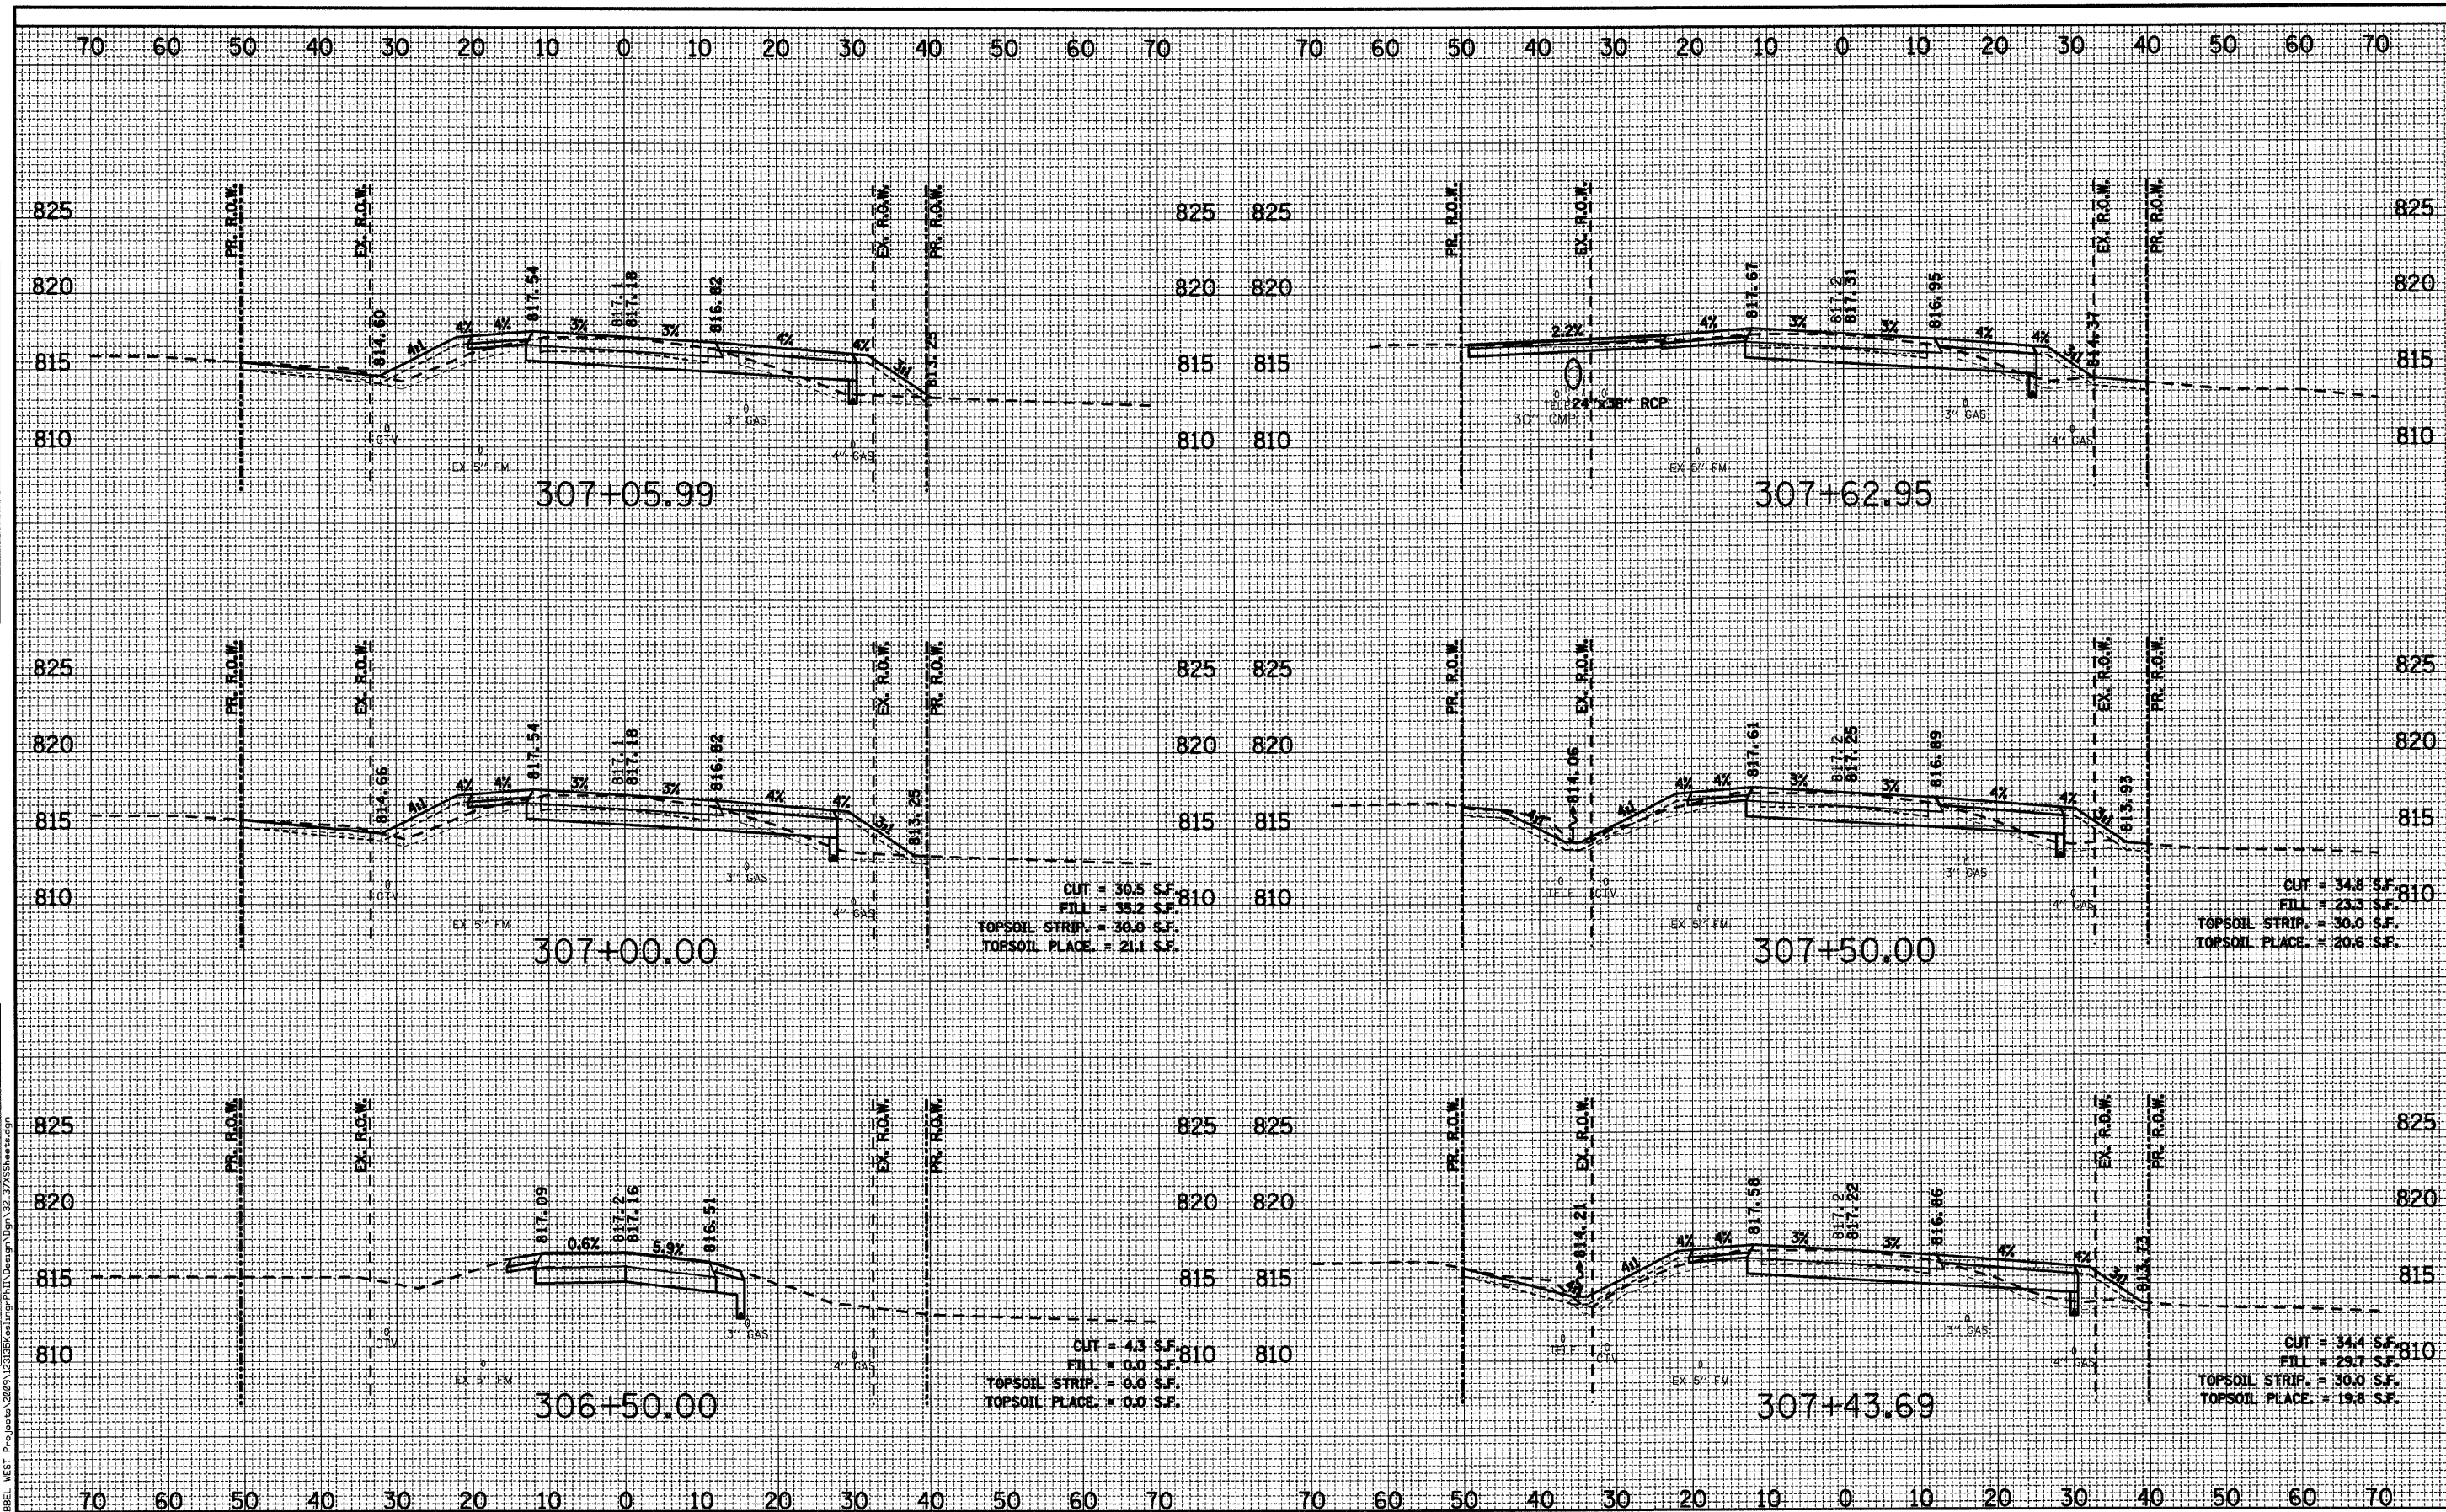

WBK WILLS BURKE KELSEY ASSOCIATES LTD.
116 West Main Street, Suite 201
St. Charles, Illinois 60174
(630) 443-7755

USER NAME = *USER*
DESIGNED - SBP
DRAWN - TC
CHECKED -
DATE - January 2008

REVISIONS
REVISION -
REVISION -
REVISION -
REVISION -

**STATE OF ILLINOIS
DEPARTMENT OF TRANSPORTATION**

CROSS SECTIONS

SCALE: H₁"=10' V₁"=5' SHEET NO. 32 OF 37 SHEETS STA. 306+50.00 TO STA. 307+62.95

F.A. RTE.	SECTION	COUNTY	TOTAL SHEETS	SHEET NO.
0110	01-00267-00-BR	KANE	37	32
FED. ROAD DIST. NO.			ILLINOIS FED. AID PROJECT	
			CONTRACT NO. 83994	