


DATE	
BY	
FINAL SURVEY	
NOTE BOOK	
NO.	

DATE	
BY	
ORIGINAL SURVEY	
NOTE BOOK	
NO.	

FILE NAME = P:\CIBREL WEST Projects\30899\23838\Kearney\PH\11\Ustg\Ustg\02\_37\38Sheet33.dgn

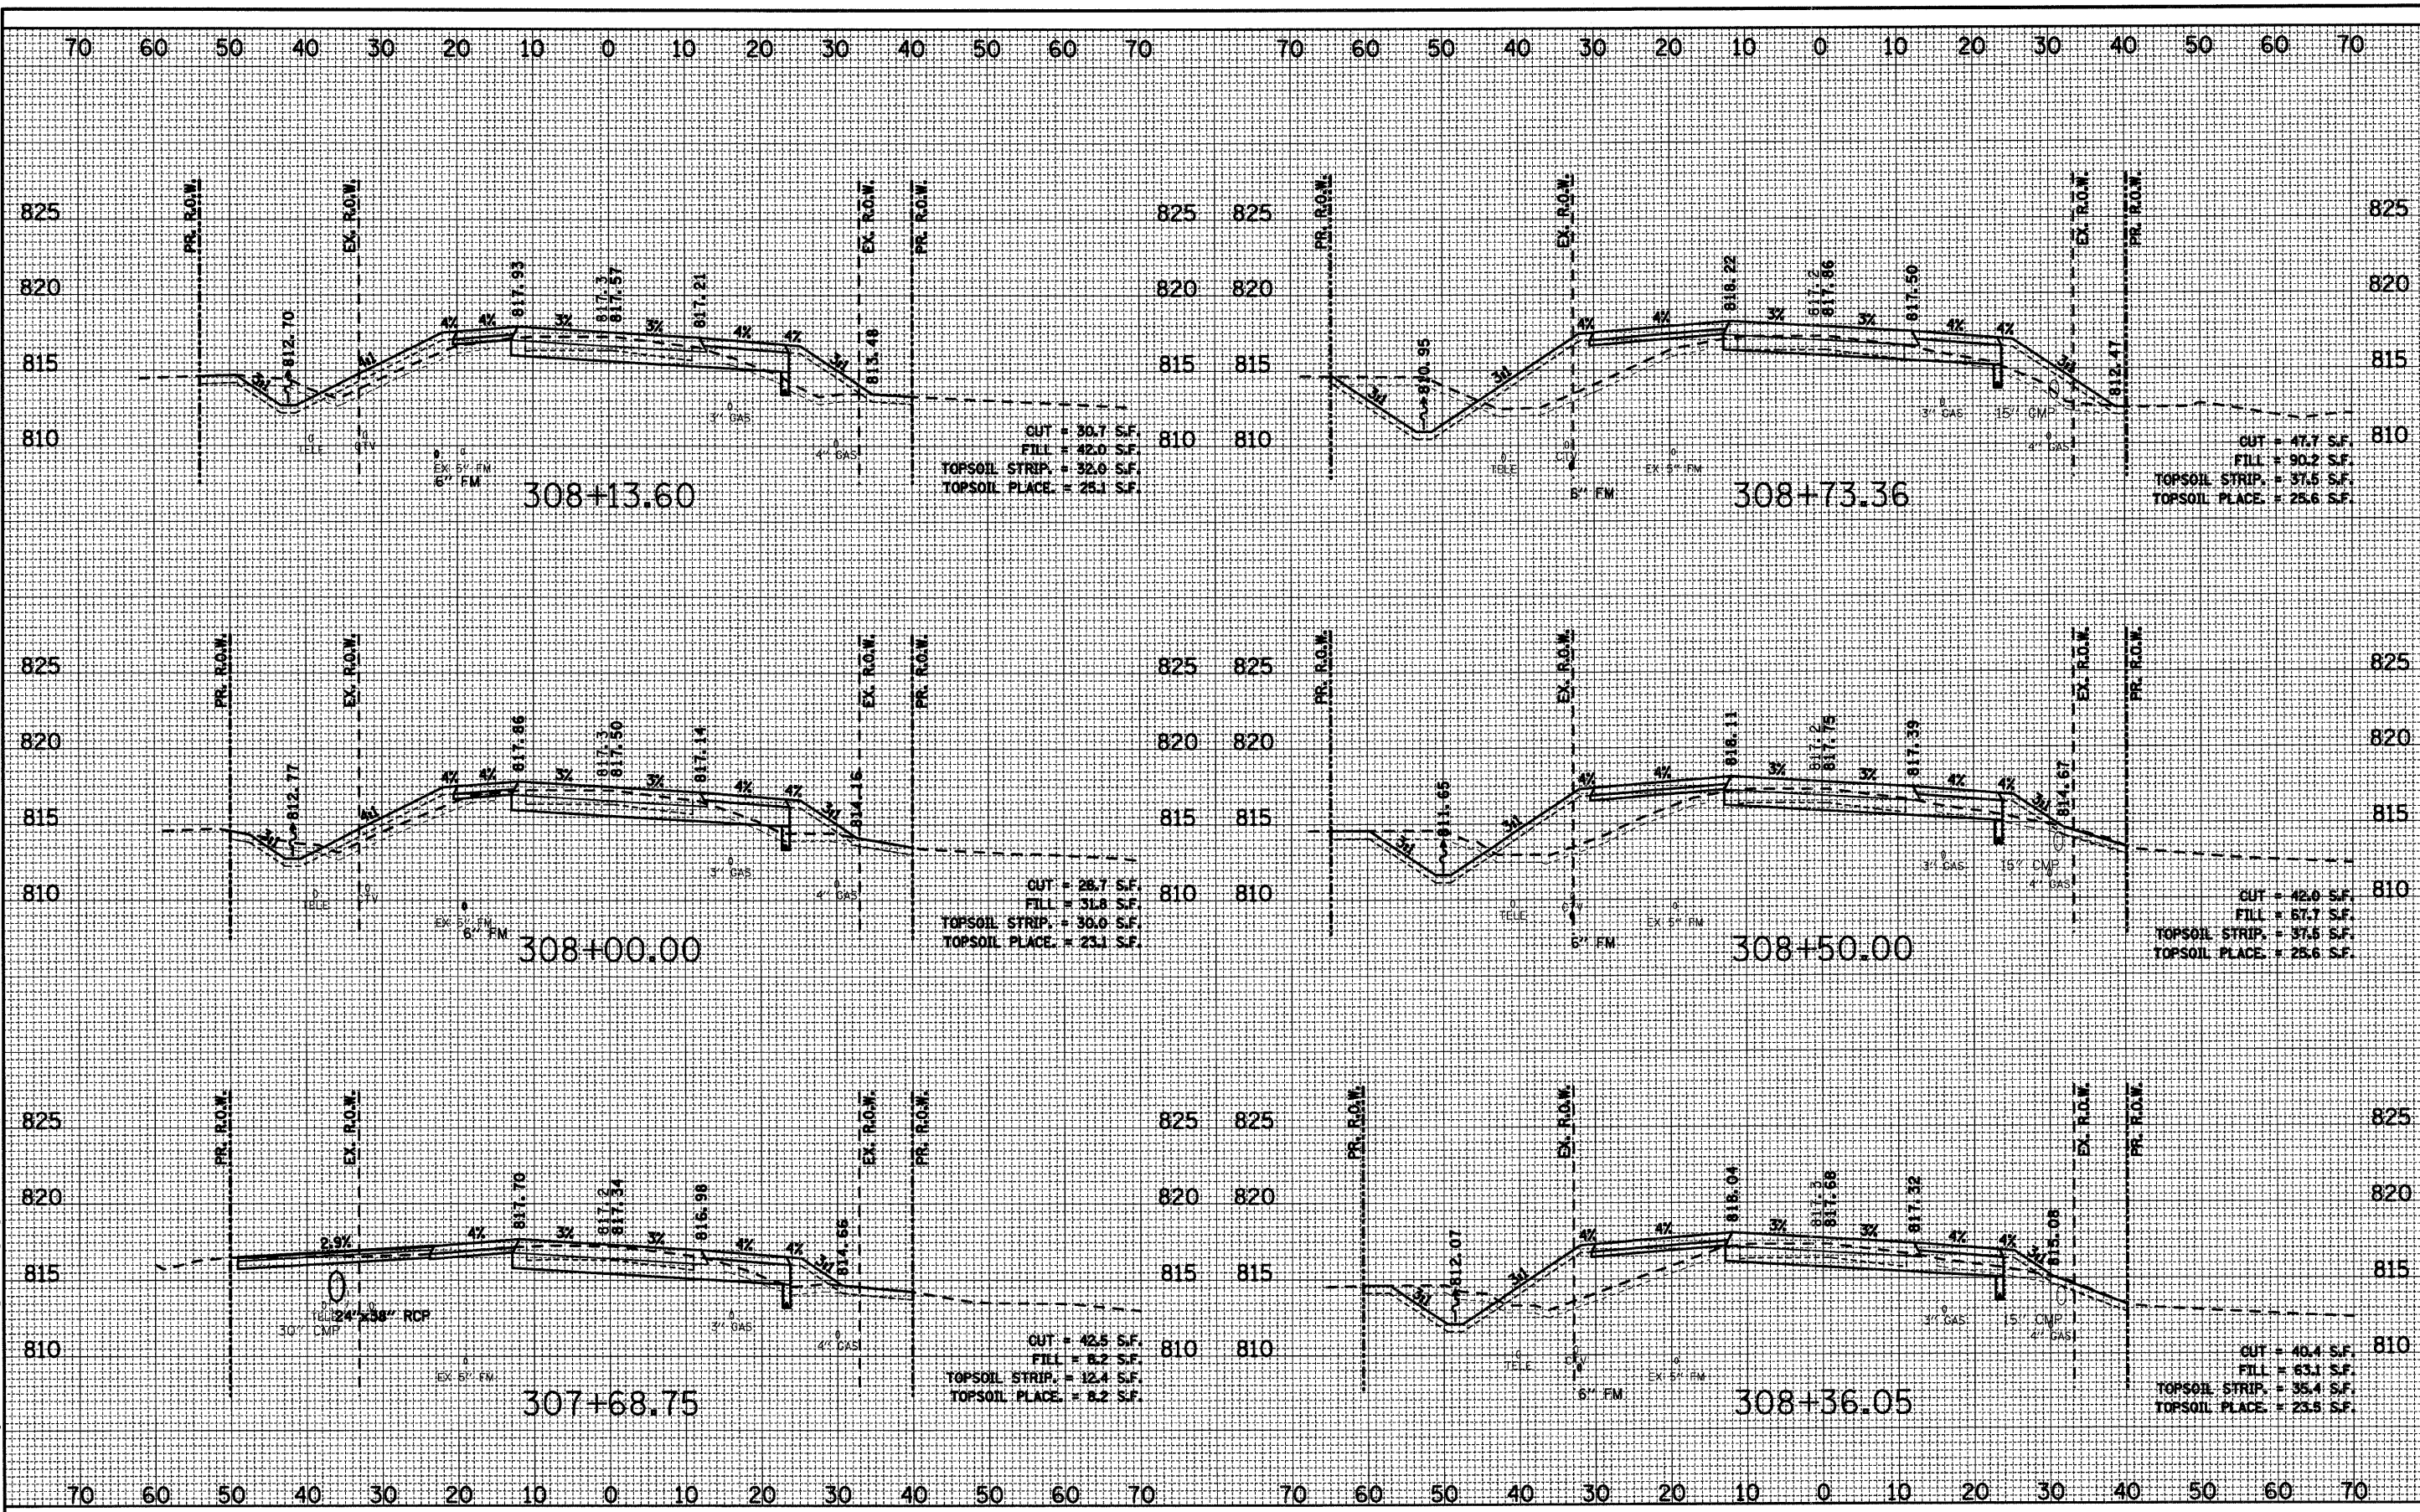

**WBS** WILLS BURKE KELSEY ASSOCIATES LTD.  
 110 West Main Street, Suite 201  
 St. Charles, Illinois 60174  
 (830) 443-7755

USER NAME = \*USER\*  
 PLOT SCALE = 1/4"=10'-0" V 1/8"=5'-0"  
 PLOT DATE = 8/12/2009

DESIGNED - SBP  
 DRAWN - TC  
 CHECKED -  
 DATE - January 2008

REVISED -  
 REVISED -  
 REVISED -  
 REVISED -

STATE OF ILLINOIS  
 DEPARTMENT OF TRANSPORTATION

CROSS SECTIONS  
 SCALE: H 1/4"=10' V 1/8"=5' SHEET NO. 33 OF 37 SHEETS STA. 307+68.75 TO STA. 308+73.36

F.A. RTE.	SECTION	COUNTY	TOTAL SHEETS	SHEET NO.
0110	01-00267-00-BR	KANE	37	33
FED. ROAD DIST. NO.		ILLINOIS FED. AID PROJECT		
		CONTRACT NO. 83994		