


FINAL SURVEY	DATE
NO. _____	BY _____
NO. _____	NO. _____
NO. _____	NO. _____
NO. _____	NO. _____

ORIGINAL SURVEY	DATE
NO. _____	BY _____
NO. _____	NO. _____
NO. _____	NO. _____
NO. _____	NO. _____

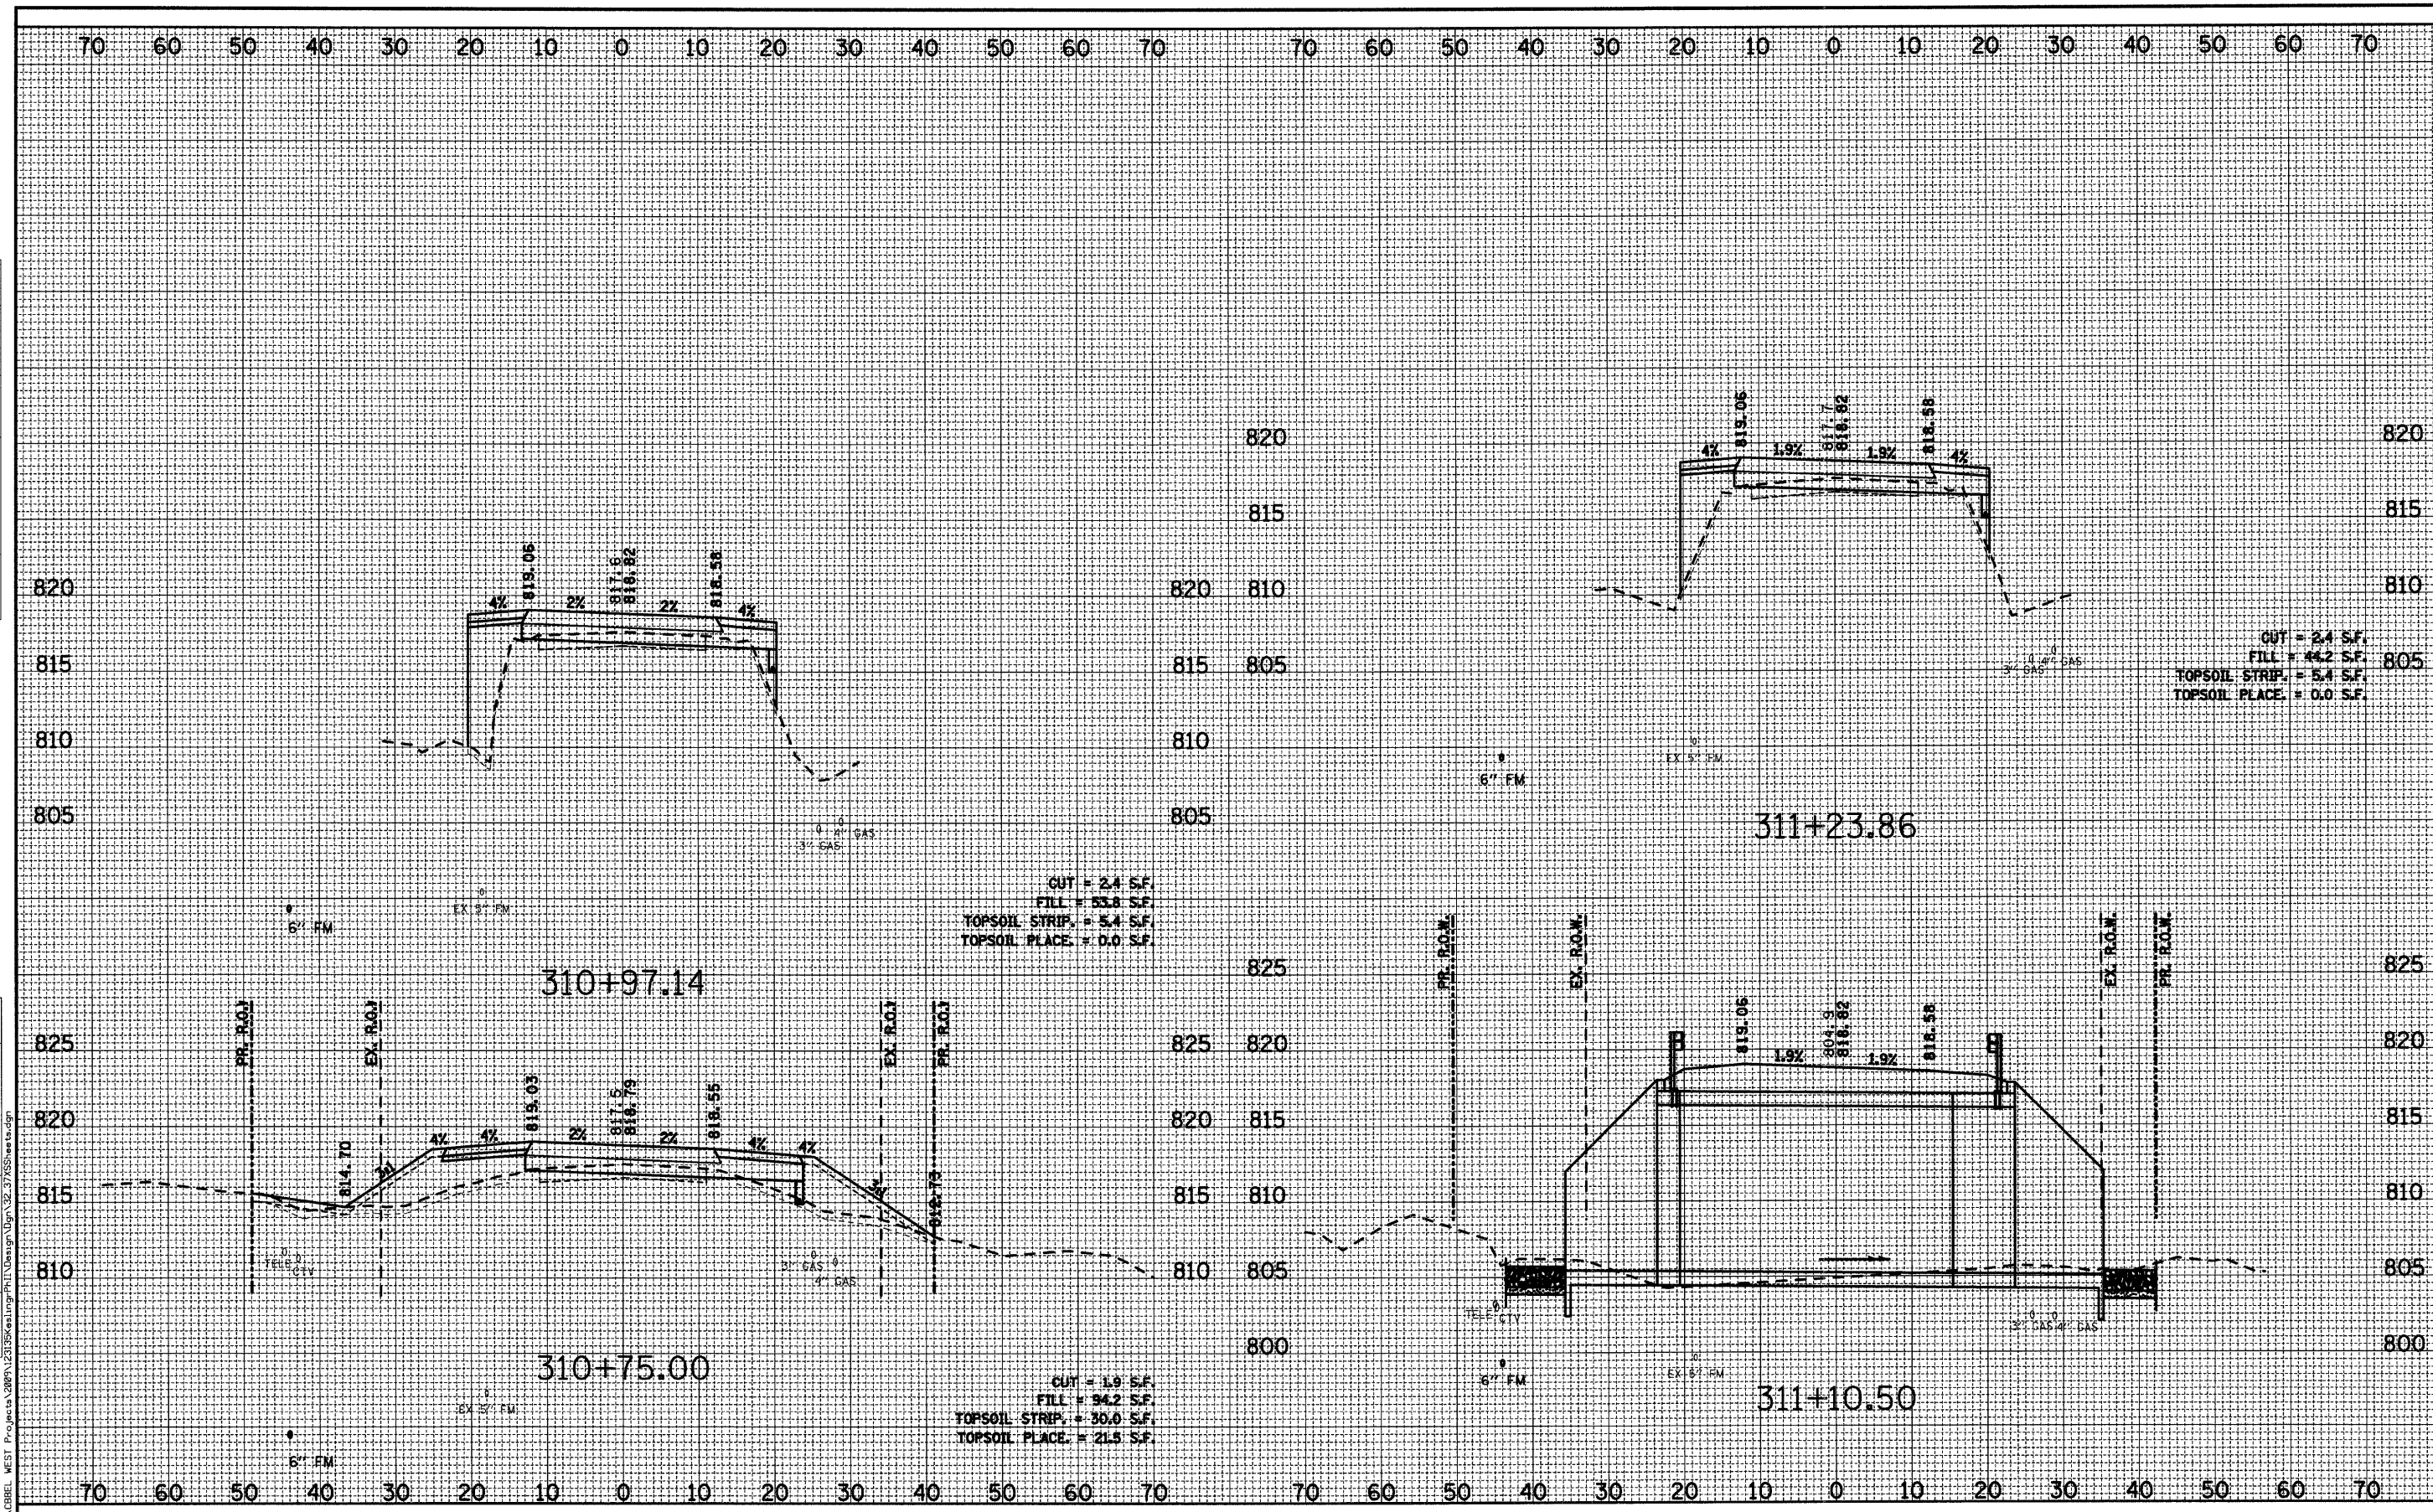

WBK WILLS BURKE KELSEY ASSOCIATES LTD.
 116 West Main Street, Suite 201
 St. Charles, Illinois 60174
 (830) 443-7755

USER NAME = #USER#
 PLOT SCALE = 1/4"=10' V 1/8"=5'
 PLOT DATE = 8/12/2009

DESIGNED - SBP
 DRAWN - TC
 CHECKED -
 DATE - January 2008

REVISED -
 REVISED -
 REVISED -
 REVISED -

**STATE OF ILLINOIS
 DEPARTMENT OF TRANSPORTATION**

CROSS SECTIONS

SCALE: H 1"=10' V 1/8"=5' SHEET NO. 35 OF 37 SHEETS STA. 310+75.00 TO STA. 311+23.86

F.A. RTE.	SECTION	COUNTY	TOTAL SHEETS	SHEET NO.
0110	01-00267-00-BR	KANE	37	35
FED. ROAD DIST. NO.		ILLINOIS FED. AID PROJECT		
		CONTRACT NO. 83994		