


DATE _____ BY _____
 SURVEYED _____
 FINAL SURVEY _____
 NOTE BOOK _____
 TEMPLATE _____
 AREAS CHECKED _____
 NO. _____

DATE _____ BY _____
 SURVEYED _____
 ORIGINAL SURVEY _____
 NOTE BOOK _____
 TEMPLATE _____
 AREAS CHECKED _____
 NO. _____

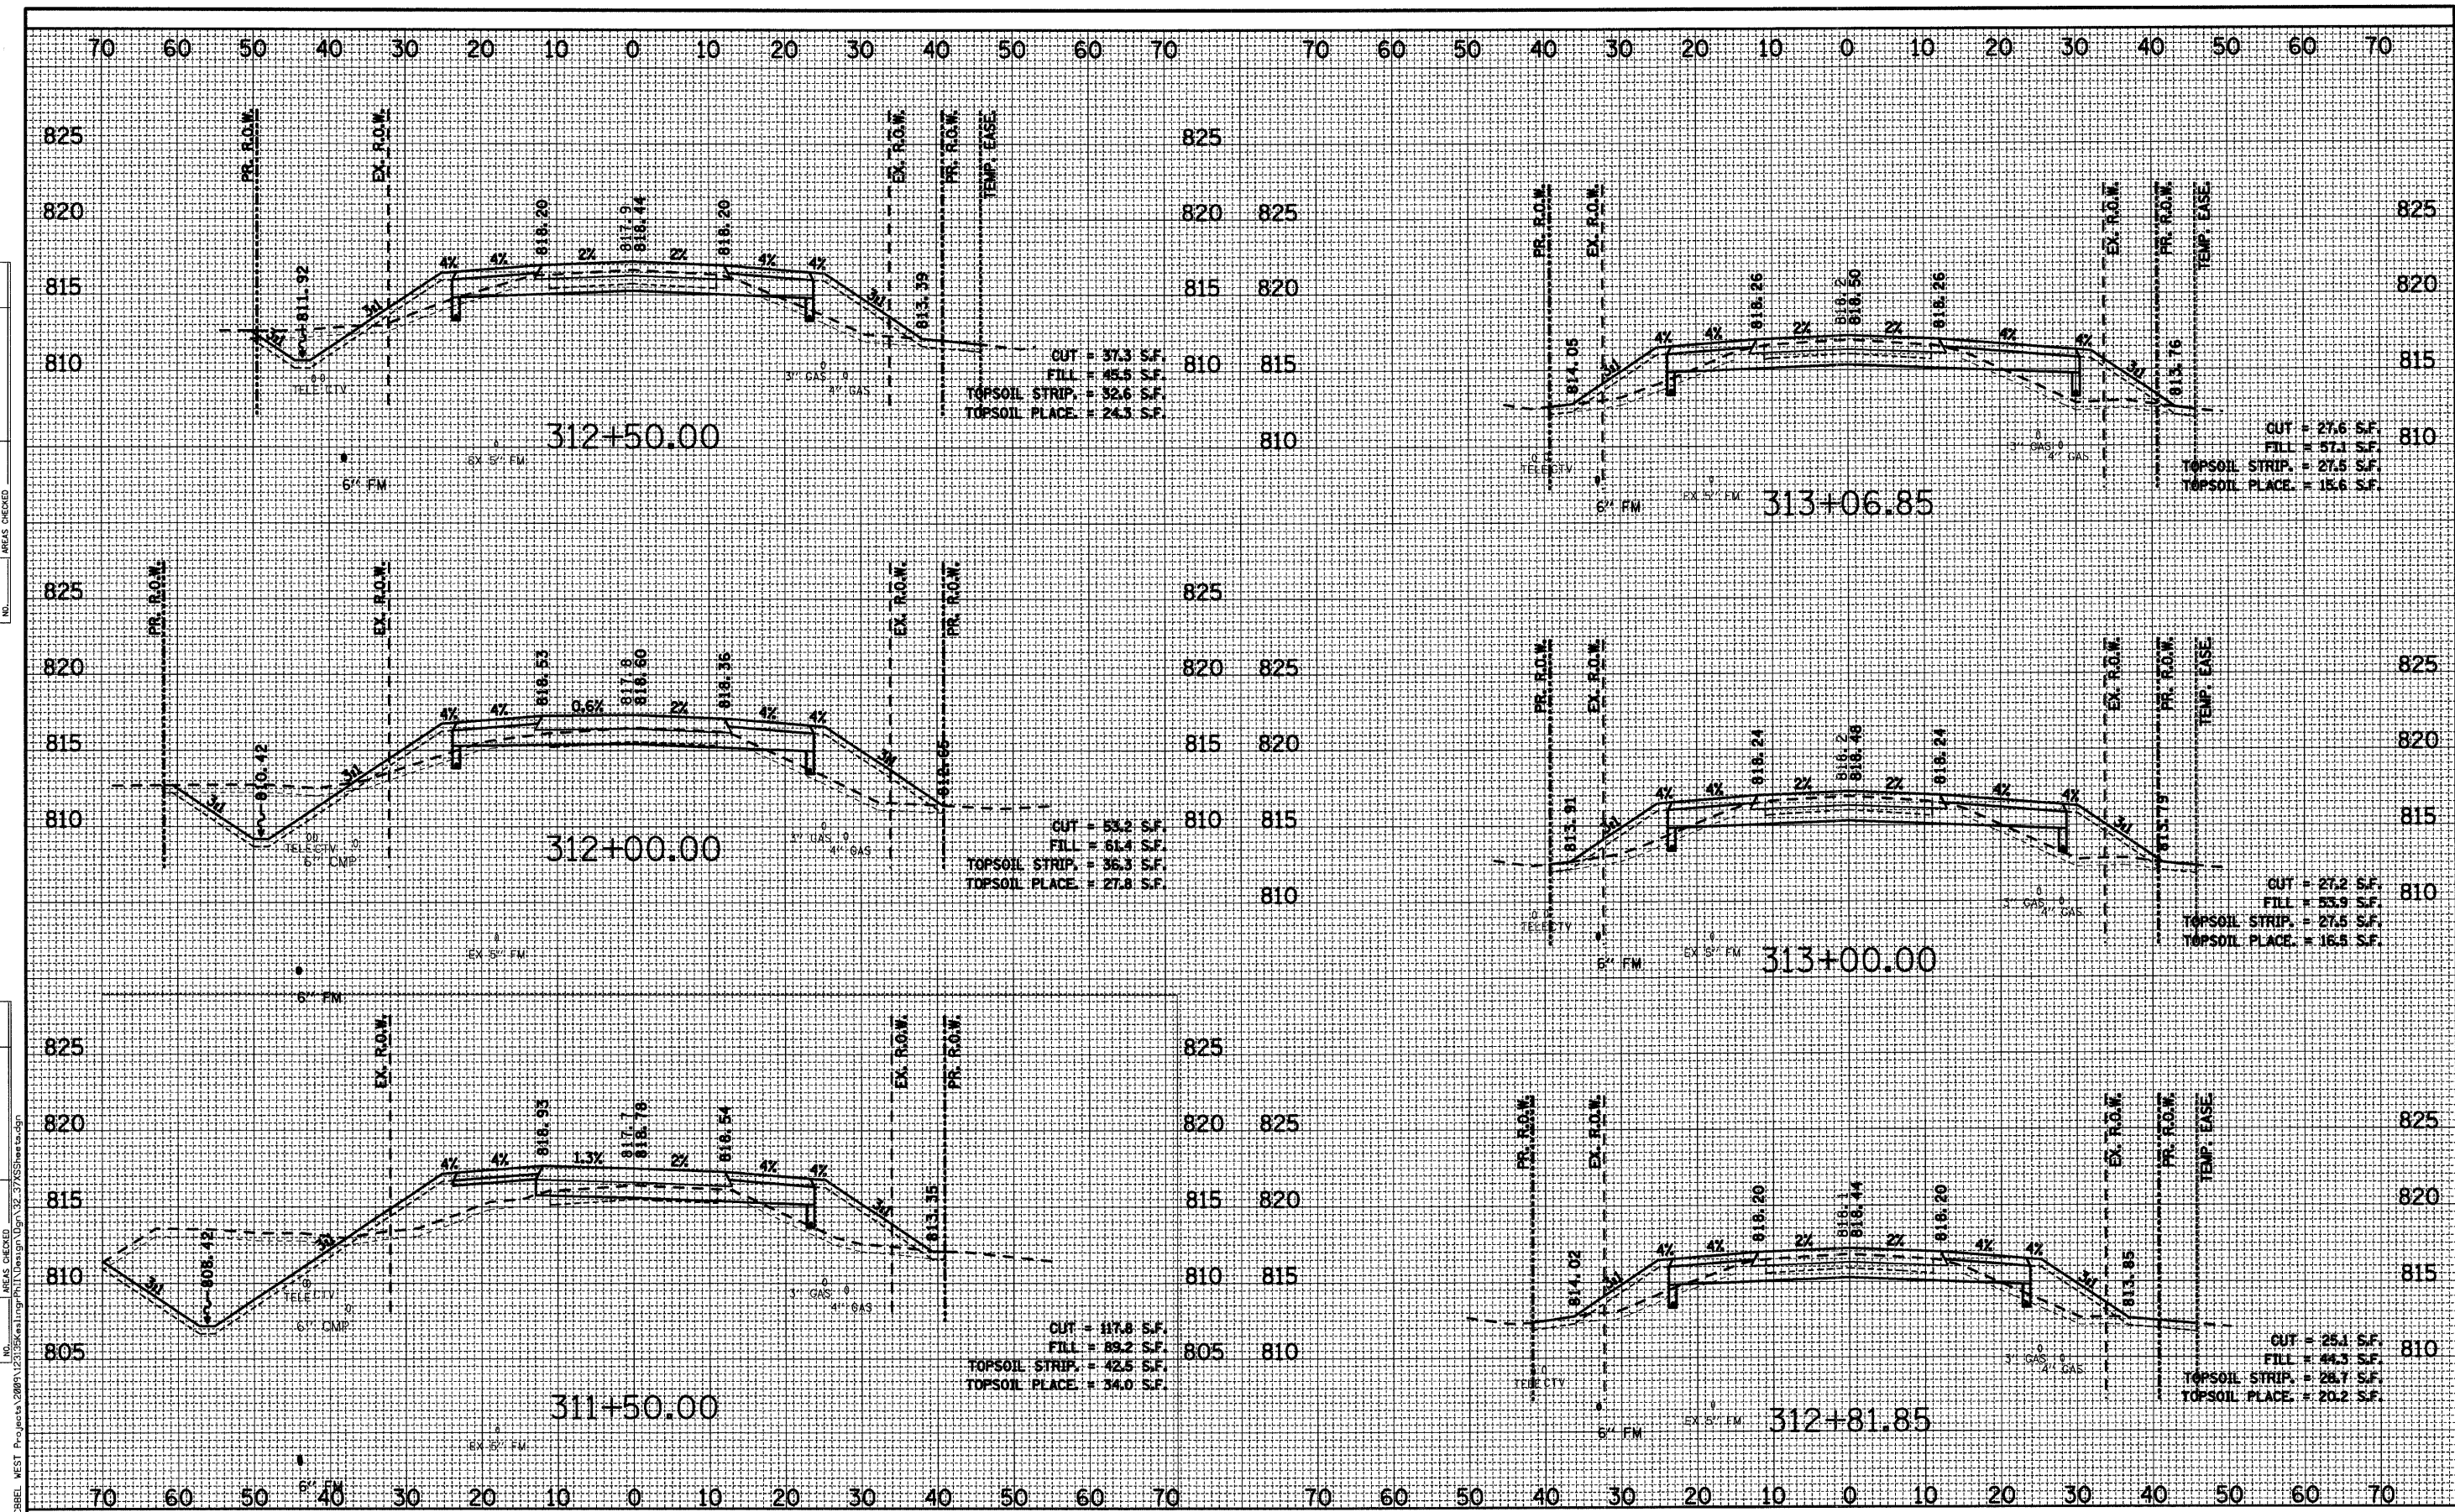

WBK WILLS BURKE KELSEY ASSOCIATES LTD.
 116 West Main Street, Suite 201
 St. Charles, Illinois 60174
 (830) 443-7755

USER NAME = #USER#
 PLOT SCALE = 1/4"=10'-0" V 1/8"=5'-0"
 PLOT DATE = 8/12/2009

DESIGNED - SBP	REVISED -
DRAWN - TC	REVISED -
CHECKED -	REVISED -
DATE - January 2008	REVISED -

STATE OF ILLINOIS
DEPARTMENT OF TRANSPORTATION

CROSS SECTIONS

SCALE: H 1/4"=10'-0" V 1/8"=5'-0" SHEET NO. 36 OF 37 SHEETS STA. 311+50.00 TO STA. 313+06.85

F.A. RTE.	SECTION	COUNTY	TOTAL SHEETS	SHEET NO.
0110	01-00267-00-BR	KANE	37	36
CONTRACT NO. 83994				
FED. ROAD DIST. NO. ILLINOIS FED. AID PROJECT				