


FINAL SURVEY DATE  
 SURVEYED BY  
 TEMPLATE NO.  
 NOTE BOOK NO.  
 AREAS CHECKED

ORIGINAL SURVEY DATE  
 SURVEYED BY  
 TEMPLATE NO.  
 NOTE BOOK NO.  
 AREAS CHECKED

FILE NAME = P:\CBBEL\WEST Projects\2009\12\30\kws\gpr\11\Usgm\Ugpr\32\_37\XSSheets.dgn

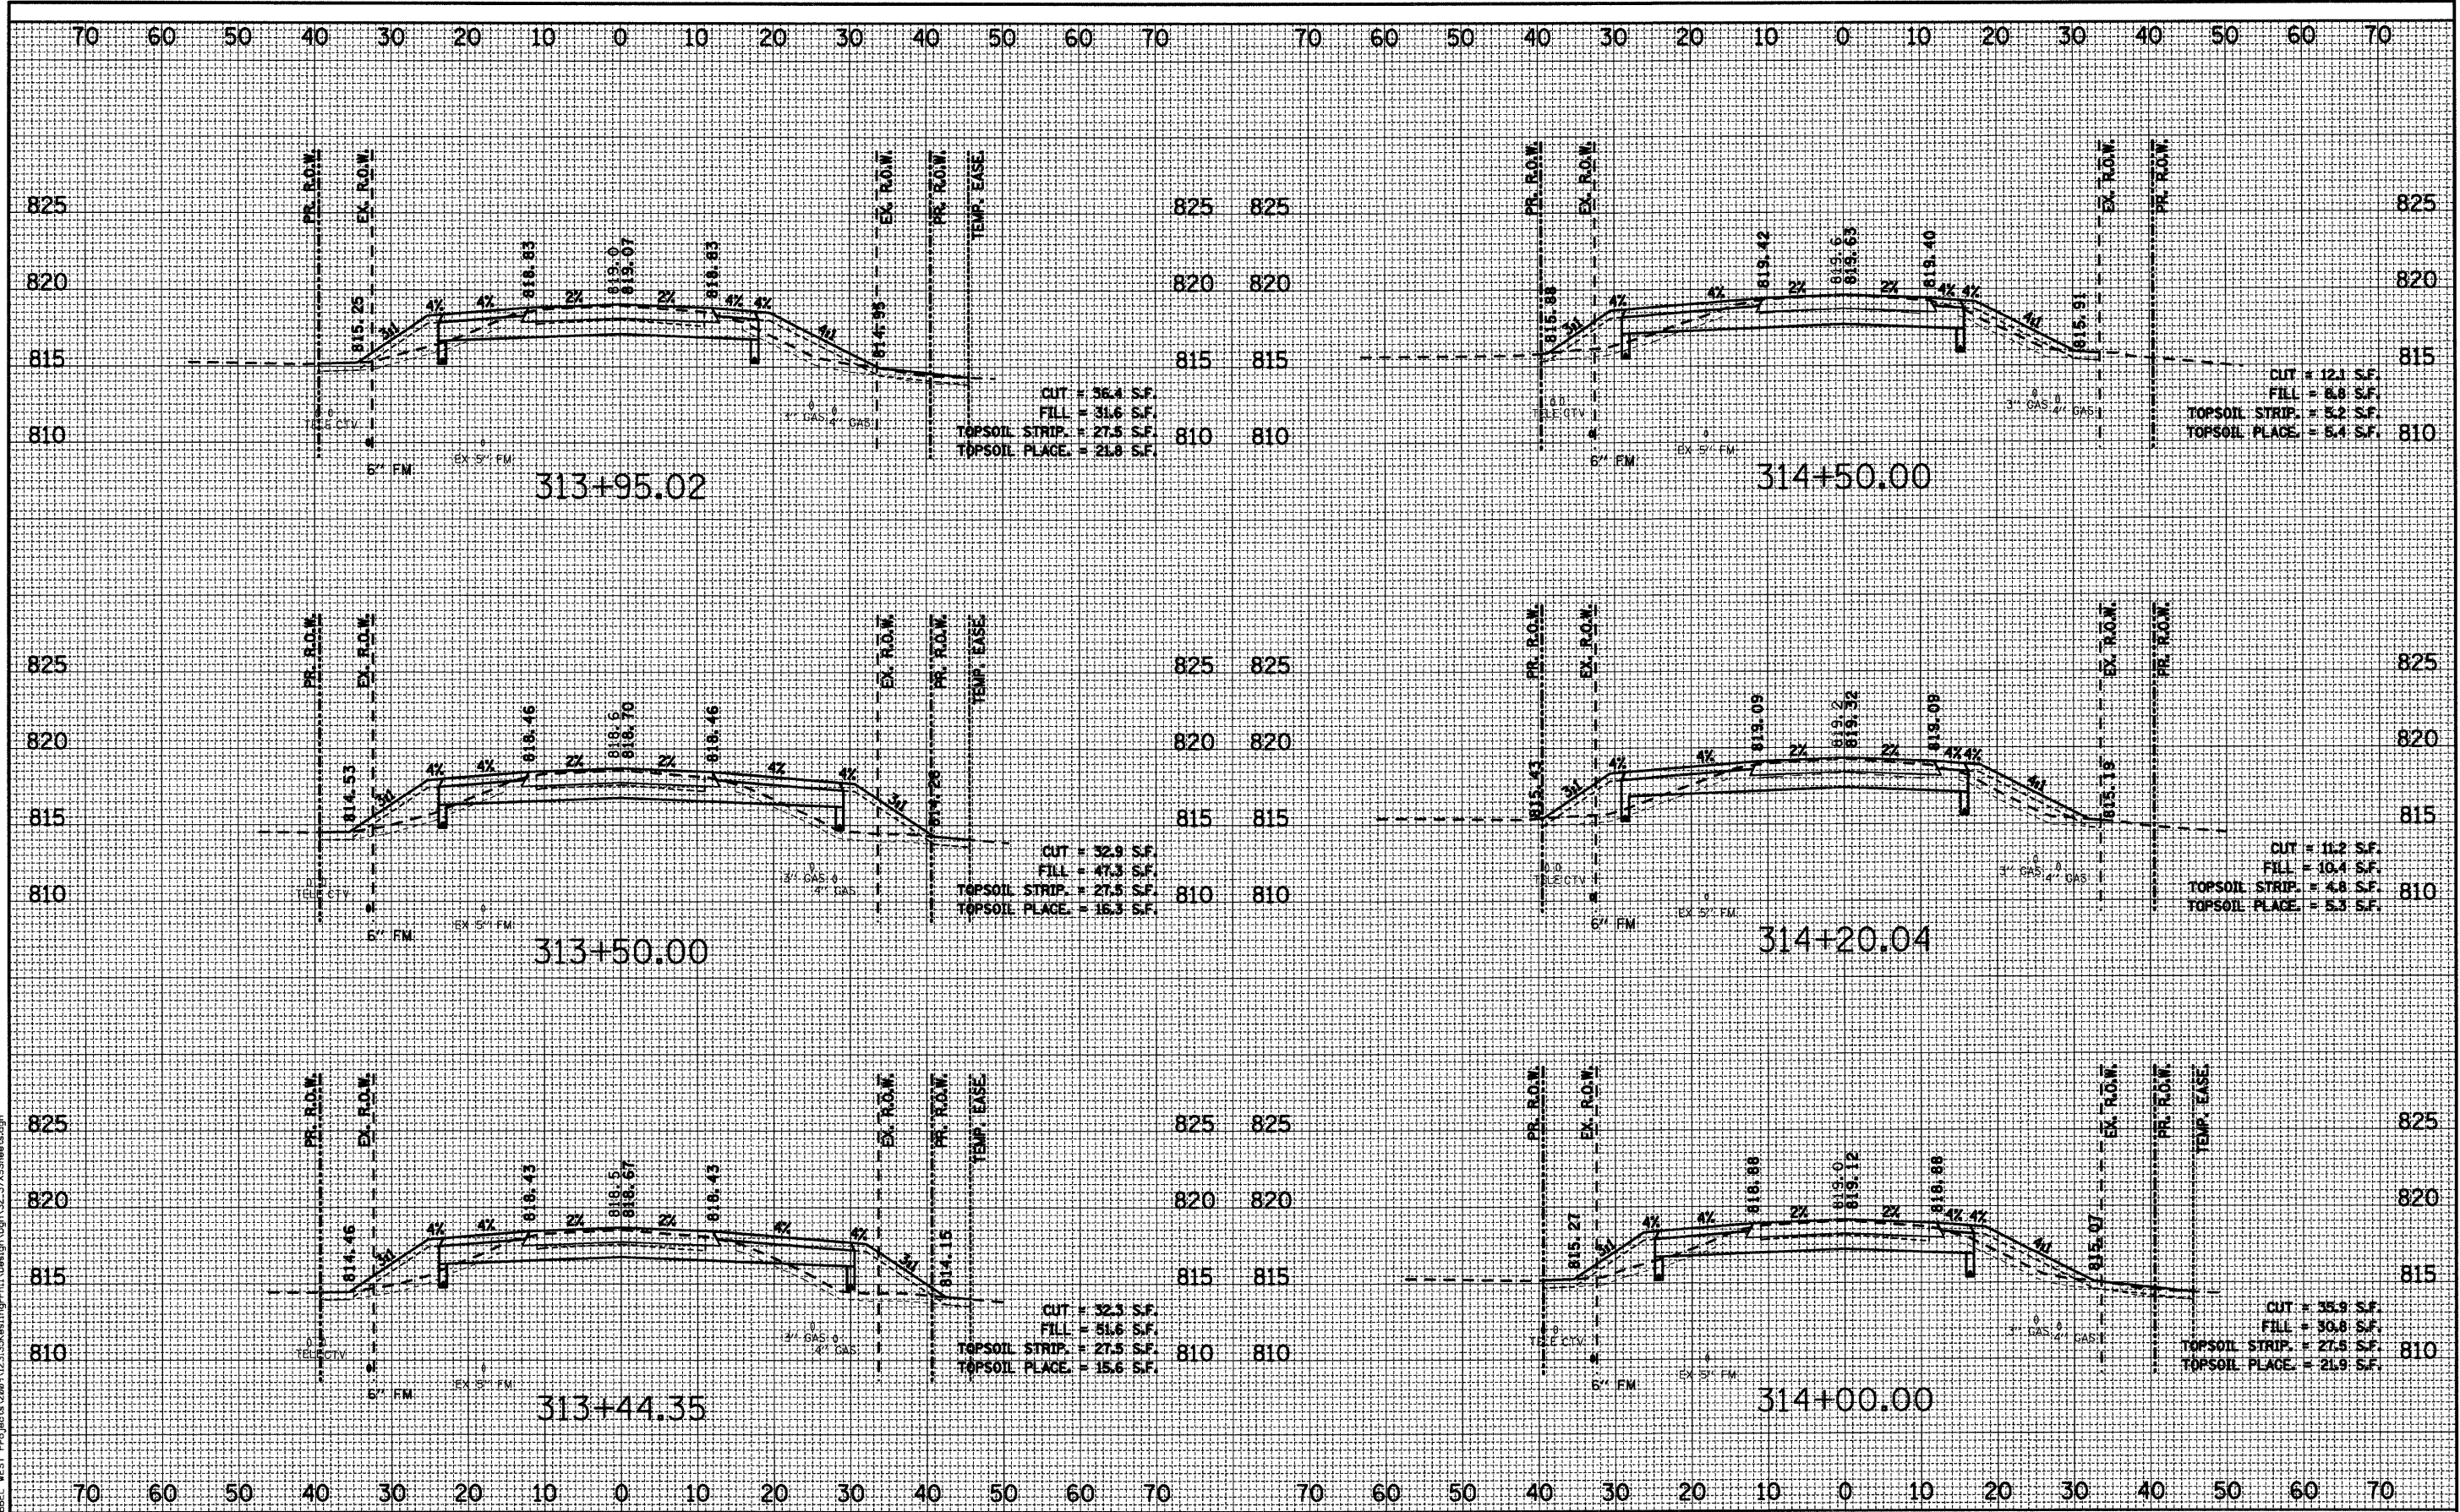

**WBK** WILLS BURKE KELSEY ASSOCIATES LTD.  
 116 West Main Street, Suite 201  
 St. Charles, Illinois 60174  
 (630) 443-7756

USER NAME = #USER#  
 PLOT SCALE = H=1"=10' V=1"=5'  
 PLOT DATE = 8/12/2009

DESIGNED - SBP	REVISED -
DRAWN - TC	REVISED -
CHECKED -	REVISED -
DATE - January 2008	REVISED -

STATE OF ILLINOIS  
 DEPARTMENT OF TRANSPORTATION

CROSS SECTIONS  
 SCALE: H=1"=10' V=1"=5' SHEET NO. 37 OF 37 SHEETS STA. 313+44.35 TO STA. 314+50.00

F.A. RTE.	SECTION	COUNTY	TOTAL SHEETS	SHEET NO.
0110	01-00267-00-BR	KANE	37	37
FED. ROAD DIST. NO. ILLINOIS FED. AID PROJECT				
CONTRACT NO. 83994				