


DATE	
BY	
ORIGINAL SURVEY	
NOTED	
PLOTTED	
AREAS CHECKED	
NO.	

DATE	
BY	
ORIGINAL SURVEY	
NOTED	
PLOTTED	
AREAS CHECKED	
NO.	

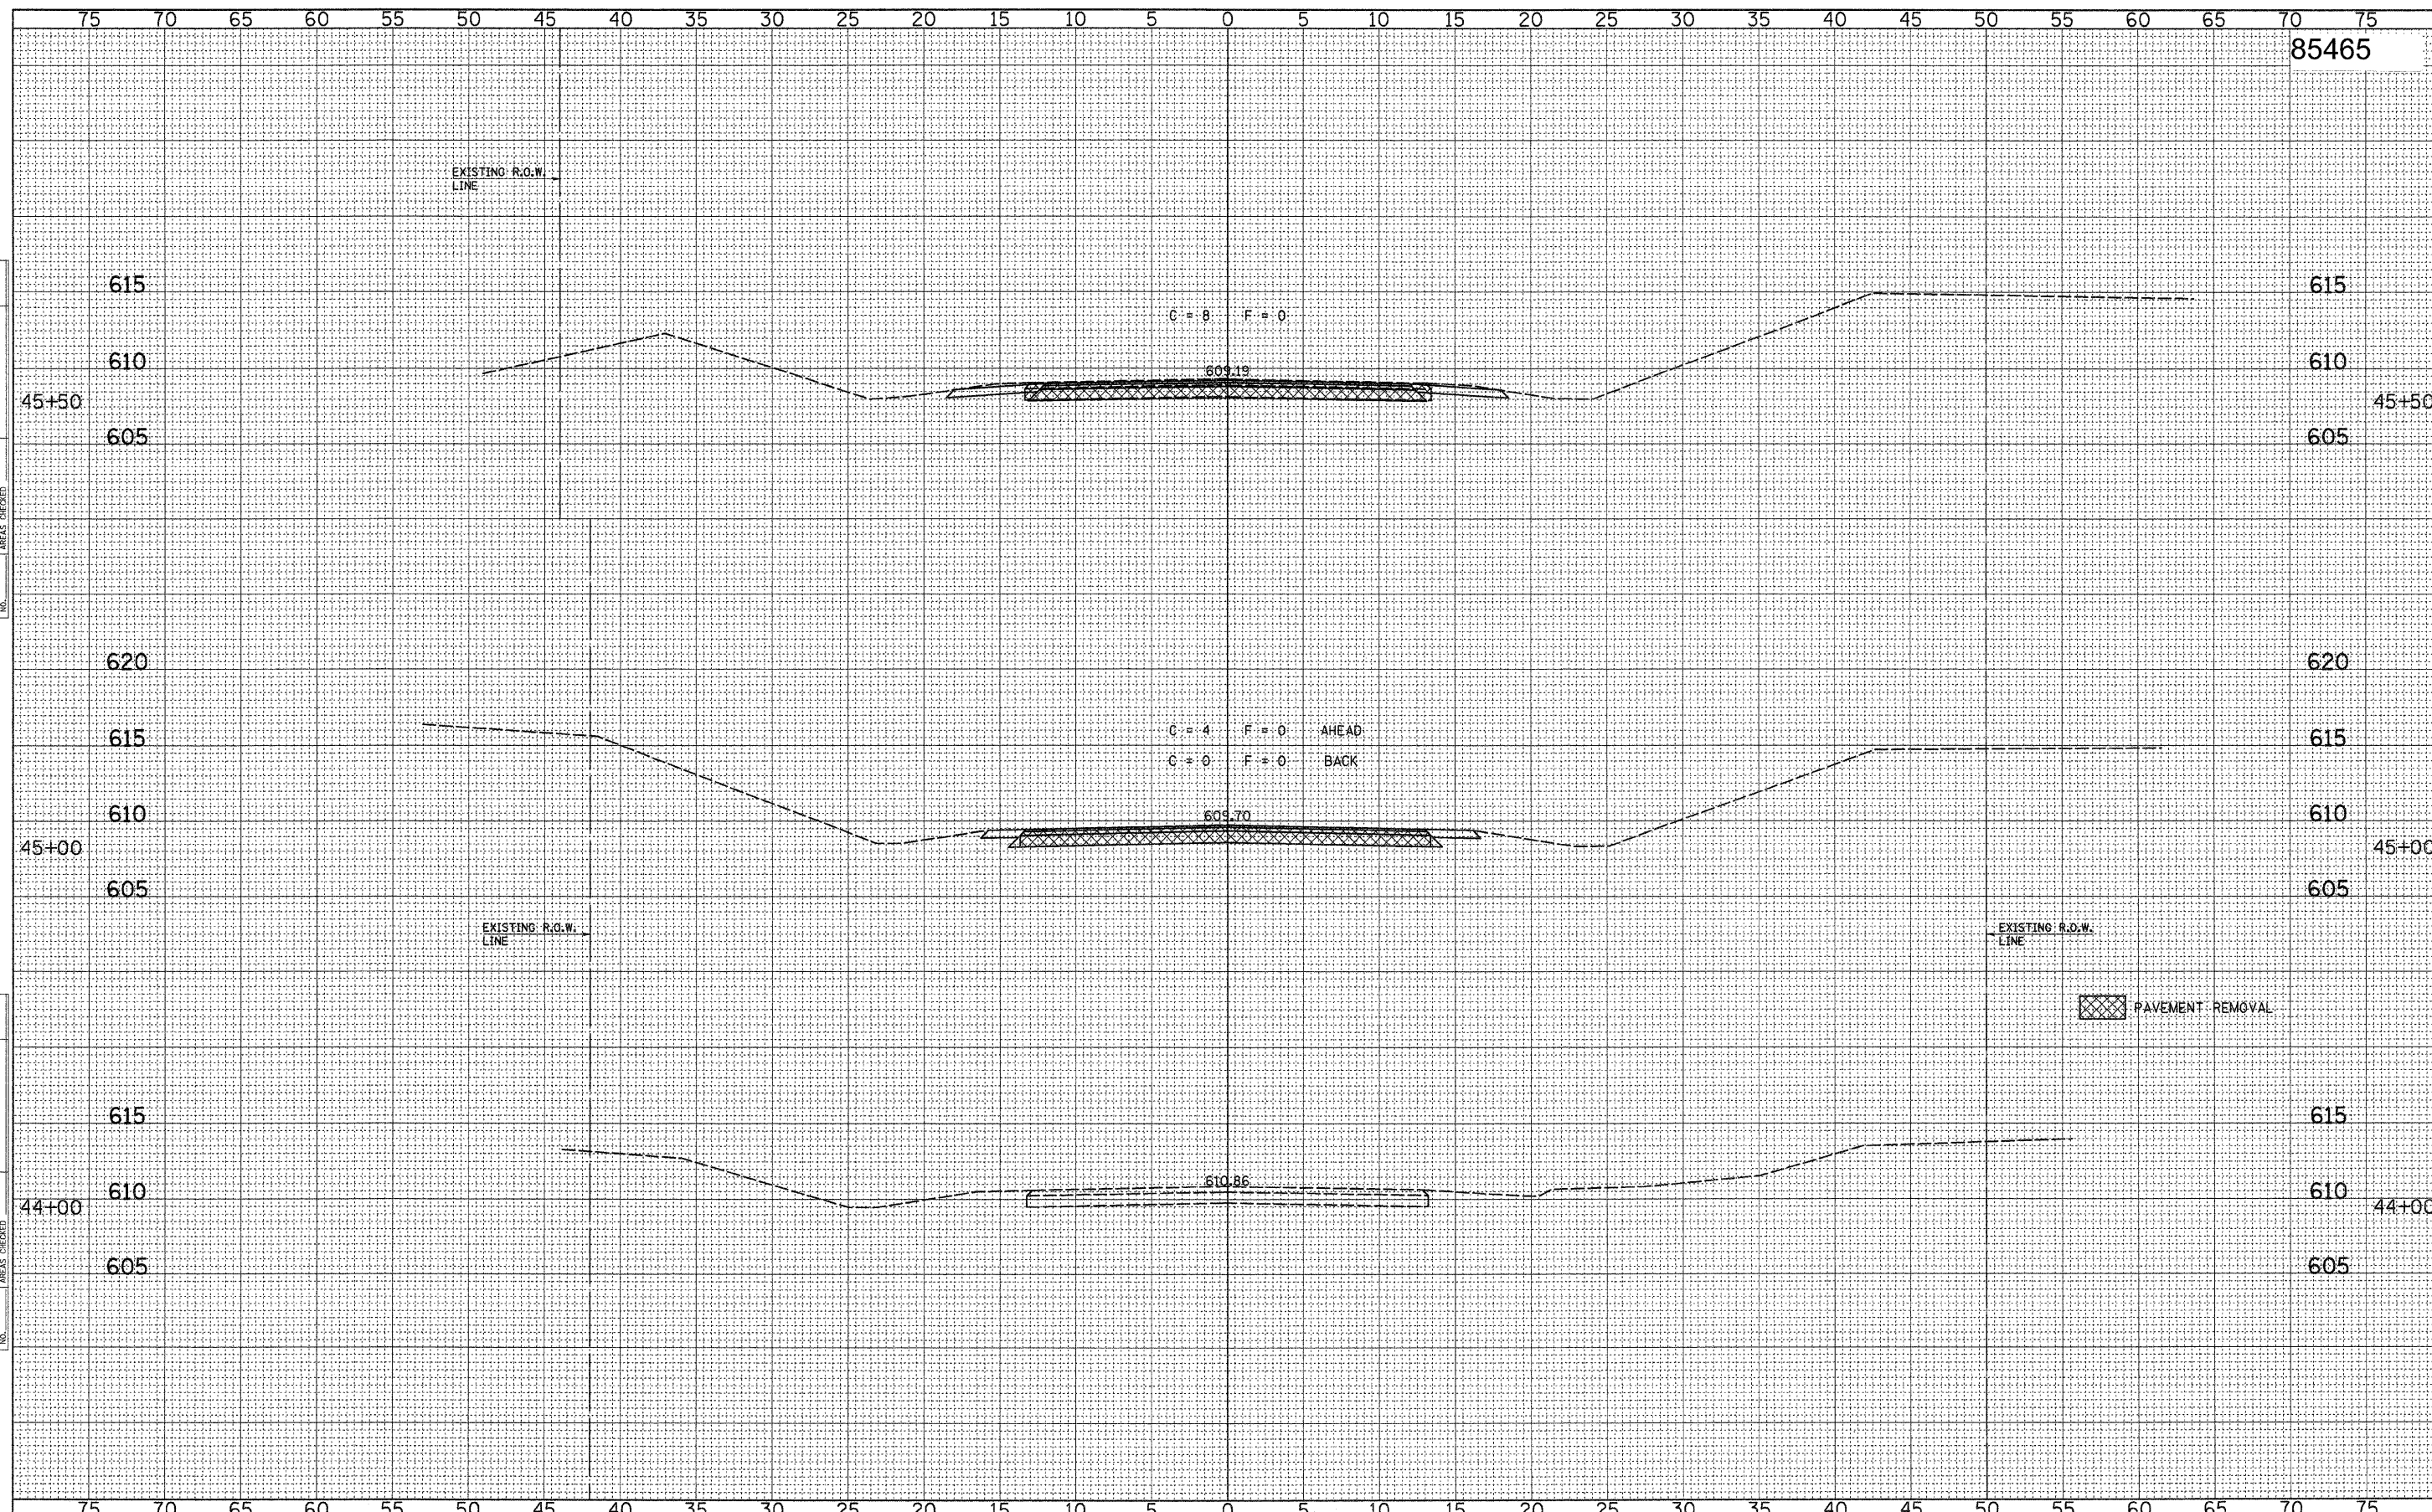

FILE NAME = 47515XS.SHEETS(STAR RD).DGN  
 USER NAME = S.A.P.  
 PLOT SCALE = 5  
 PLOT DATE = 5/27/08

DESIGNED	- G.J.C.	REVISED	-
DRAWN	- S.A.P.	REVISED	-
CHECKED	- R.J.C.	REVISED	-
DATE	- 3/3/09	REVISED	-

**FEHR-GRAHAM & ASSOCIATES, LLC**  
 ENGINEERING AND SCIENCE CONSULTANTS  
 FREEPORT, IL ROCKFORD, IL ROCHELLE, IL MONROE, WI SPRINGFIELD, IL

**ROADWAY CROSS SECTIONS (STAR RD.)**  
 SCALE: 1" = 5'  
 SHEET NO. 1 OF 4 SHEETS  
 STA. 44+00.00 TO STA. 45+50.00

F.A. RTE.	SECTION	COUNTY	TOTAL SHEETS	SHEET NO.
C.H. 3	07-00188-00-BR	WHITESIDE	32	28
			CONTRACT NO. 85465	
ILLINOIS				