



**EXISTING SECTION  
WEST RIVERSIDE BOULEVARD  
STA. 113+08.86 TO STA. 116+80.01**

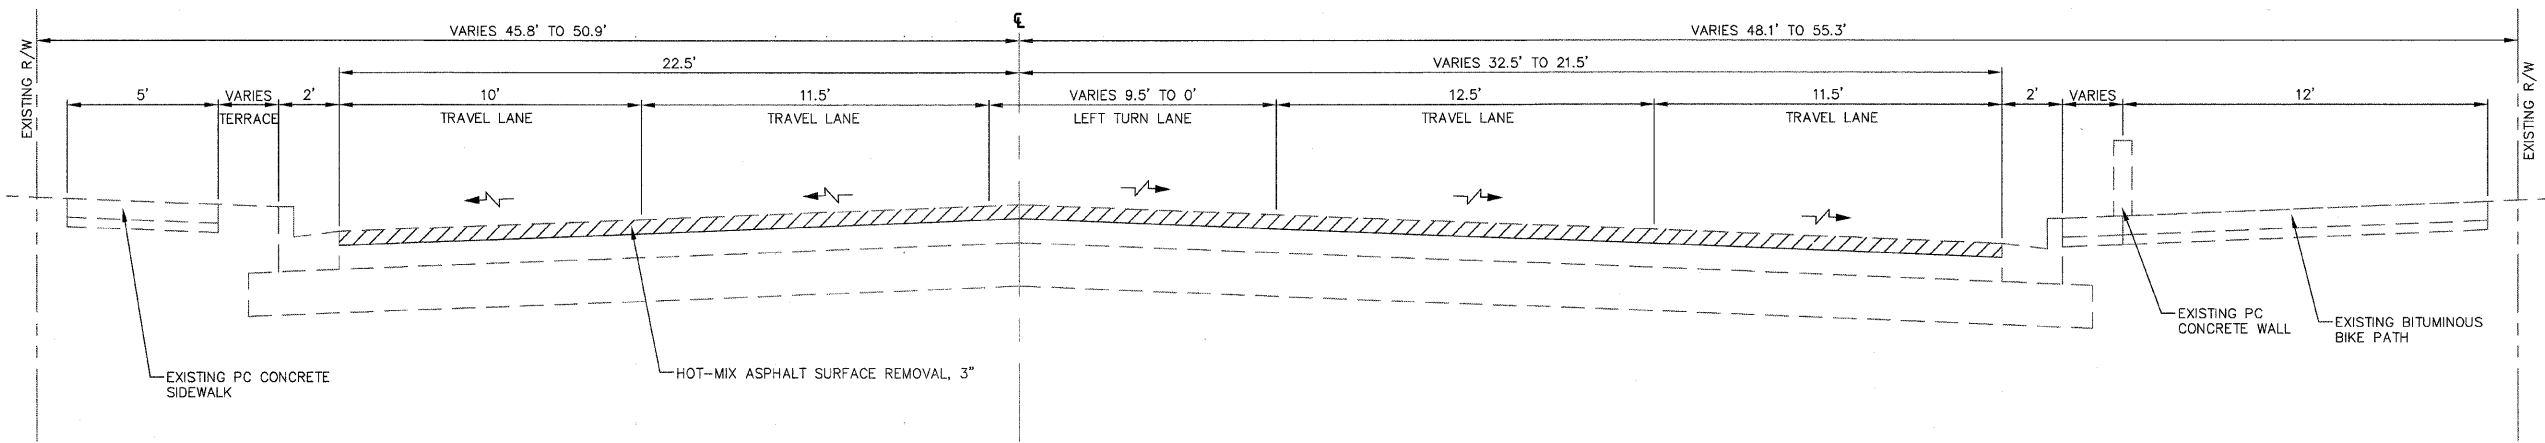

**REMOVAL SECTION  
WEST RIVERSIDE BOULEVARD  
STA. 113+08.86 TO STA. 116+80.01**

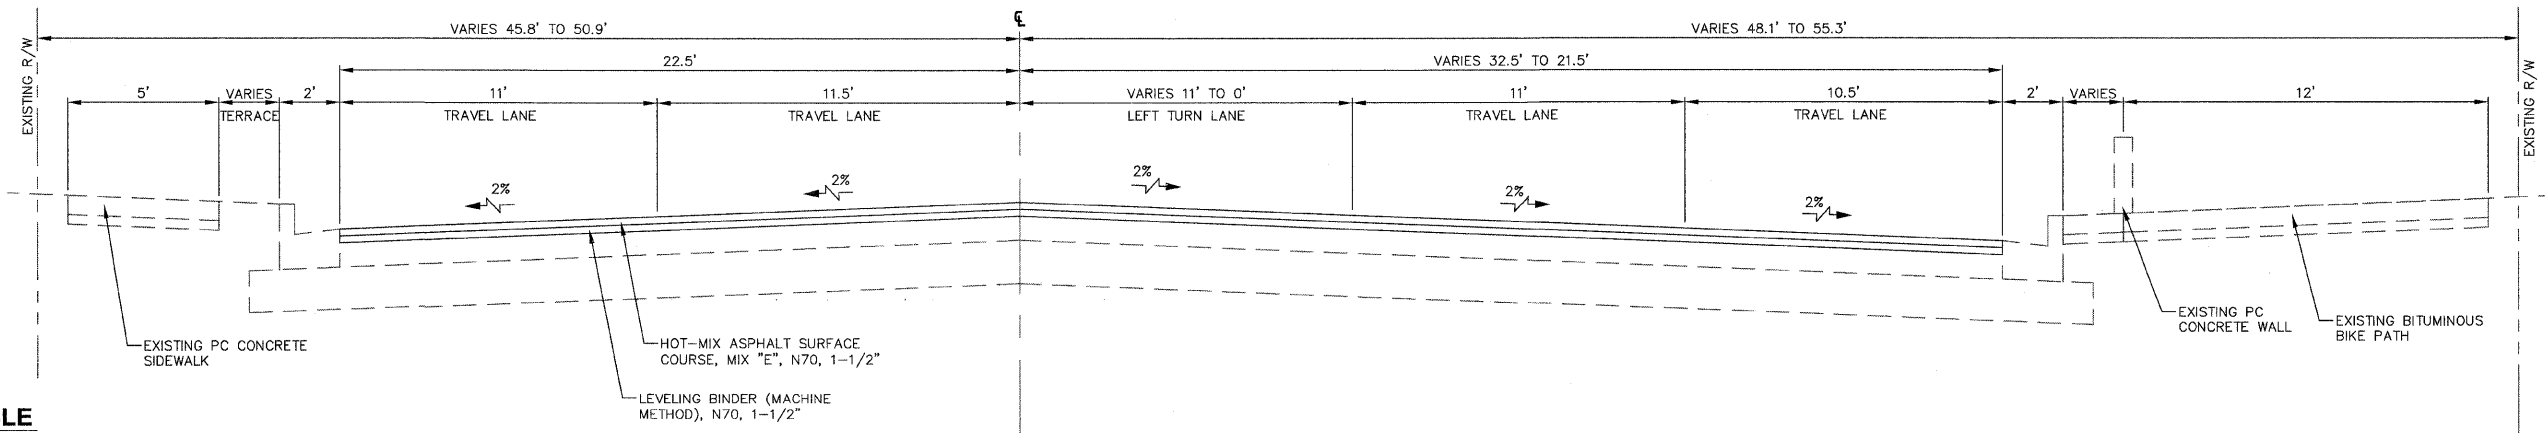

**PROPOSED SECTION  
WEST RIVERSIDE BOULEVARD  
STA. 113+08.86 TO STA. 116+80.01**

**MIXTURE COMPOSITION TABLE**

MIXTURE USE	SURFACE	LEVELING BINDER
PG	SBS PG 64-28	SBS PG 64-28
DESIGN AIR VOIDS	4.0% @ N70	4.0% @ N70
MIXTURE COMPOSITION (GRADATION MIXTURE)	IL-9.5 OR IL-12.5	IL-9.5 OR IL-12.5
FRICTION COEFFICIENT	E	N/A
20-YR ESAL	4.4	4.4

SHEET REVIEW	
AGENCY	DATE

REVISIONS		
NO.	ITEM	DATE

SCALE:	N/A
DRAWN BY:	TWH
CHECKED BY:	PDS
DATE:	08/28/2009

**McClure**  
Engineering Associates, Inc.  
7282 Argus Drive  
Rockford, Illinois 61107-5837  
(815) 398-2332 FAX (815) 398-2496  
Design Firm License: Illinois 184-000816

**TYPICAL SECTIONS**  
RIVERSIDE ARRA (SECTION 09-00560-00-RS)  
WEST RIVERSIDE BOULEVARD  
ROCKFORD, ILLINOIS  
FILE: H:109-029 RIVERSIDE ARRA\DESIGN\DRAWINGS\109-029 TYPICAL SECTIONS.DWG  
JOB: 04-28-09-029

SHEET NO.  
**9**  
OF  
**21**